



**Proposed Roof Plan**  
1:50 Scale

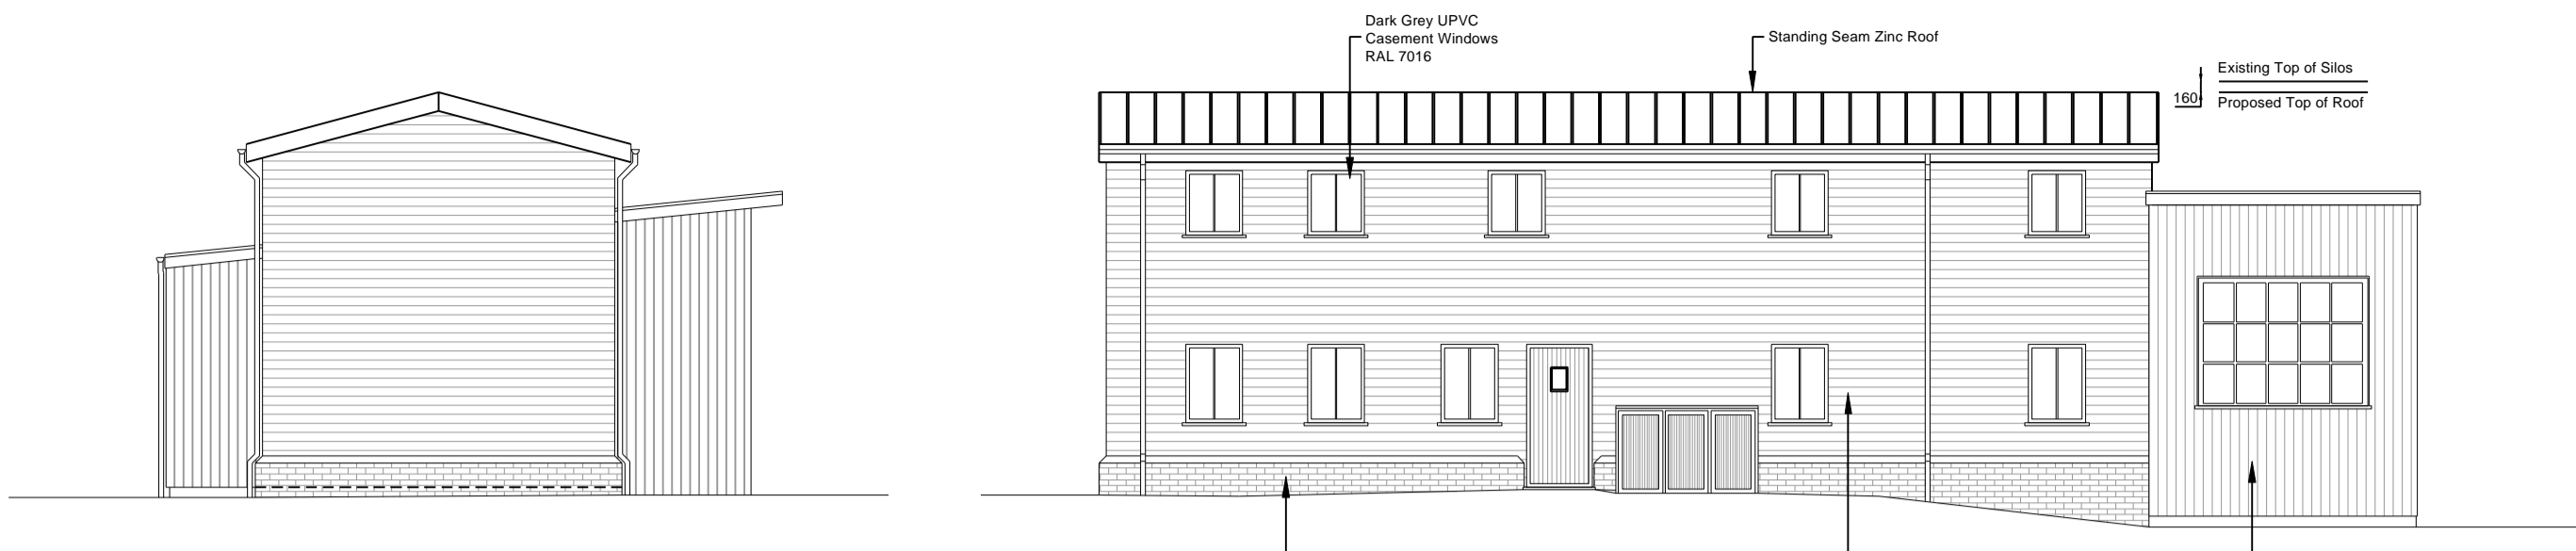


**Proposed Side Elevation**  
1:100 Scale

**Proposed Front Elevation**  
1:100 Scale

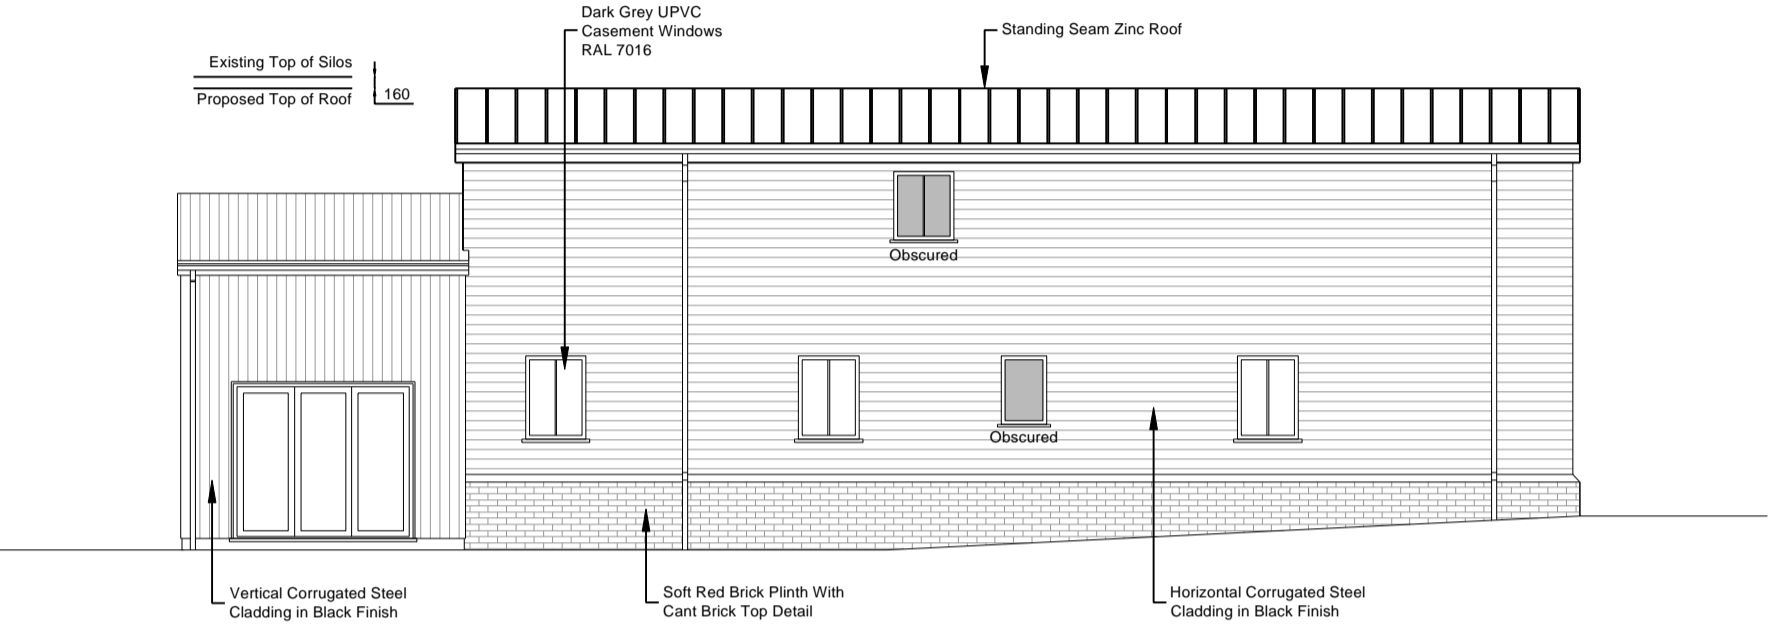

**Proposed Rear Elevation**  
1:100 Scale

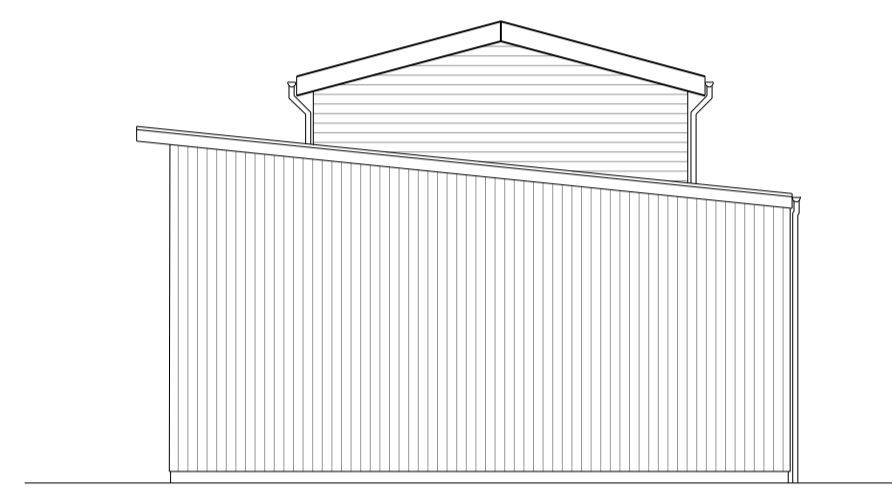

**Proposed Side Elevation**  
1:100 Scale



**Proposed Vertical Cladding**




**Proposed Standing Seam Zinc Roof**



**Proposed Horizontal Cladding**



**Proposed UPVC Casement Windows RAL7016**

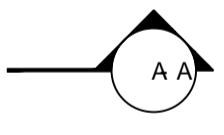

**NOTES**  
It is the responsibility of the Contractor to check all setting out information (levels, dimensions, co-ordinates, etc) indicated on this drawing for the whole of the works prior to commencement of the works and record the results on a copy of this drawing. The Design Team shall be notified of any discrepancies and no work shall be commenced until further instructions are received in writing.


Site and survey details based on Ordnance Survey information provided by National Map Centre who do not guarantee that all past or current uses or features will be identified in their product. The product does not give details of the actual condition of the site and should not be used to indicate or exclude the suitability of the site for any particular purpose, or relied upon for determining the value or salability of the site. This product should not be used as a substitute for physical investigation and inspection of the site to determine suitability and accuracy of information.

For construction purposes use given dimensions only.

When printing pdf files it is the responsibility of the user to ensure that the drawings print to scale of the relevant paper size and that the bar scales measure correctly.

These drawings are produced for planning purposes only and form part of the planning feasibility stage of this project. They do not constitute or represent any pre-construction information for the purposes of CDM 2015 or do they confirm in any way that the PD role under these regulations has been assigned at this stage.

DG Architecture is trading name of Dacegrade Ltd.  
All drawings & designs are the property of Dacegrade Ltd.  
Copyright © Dacegrade Ltd 2022.

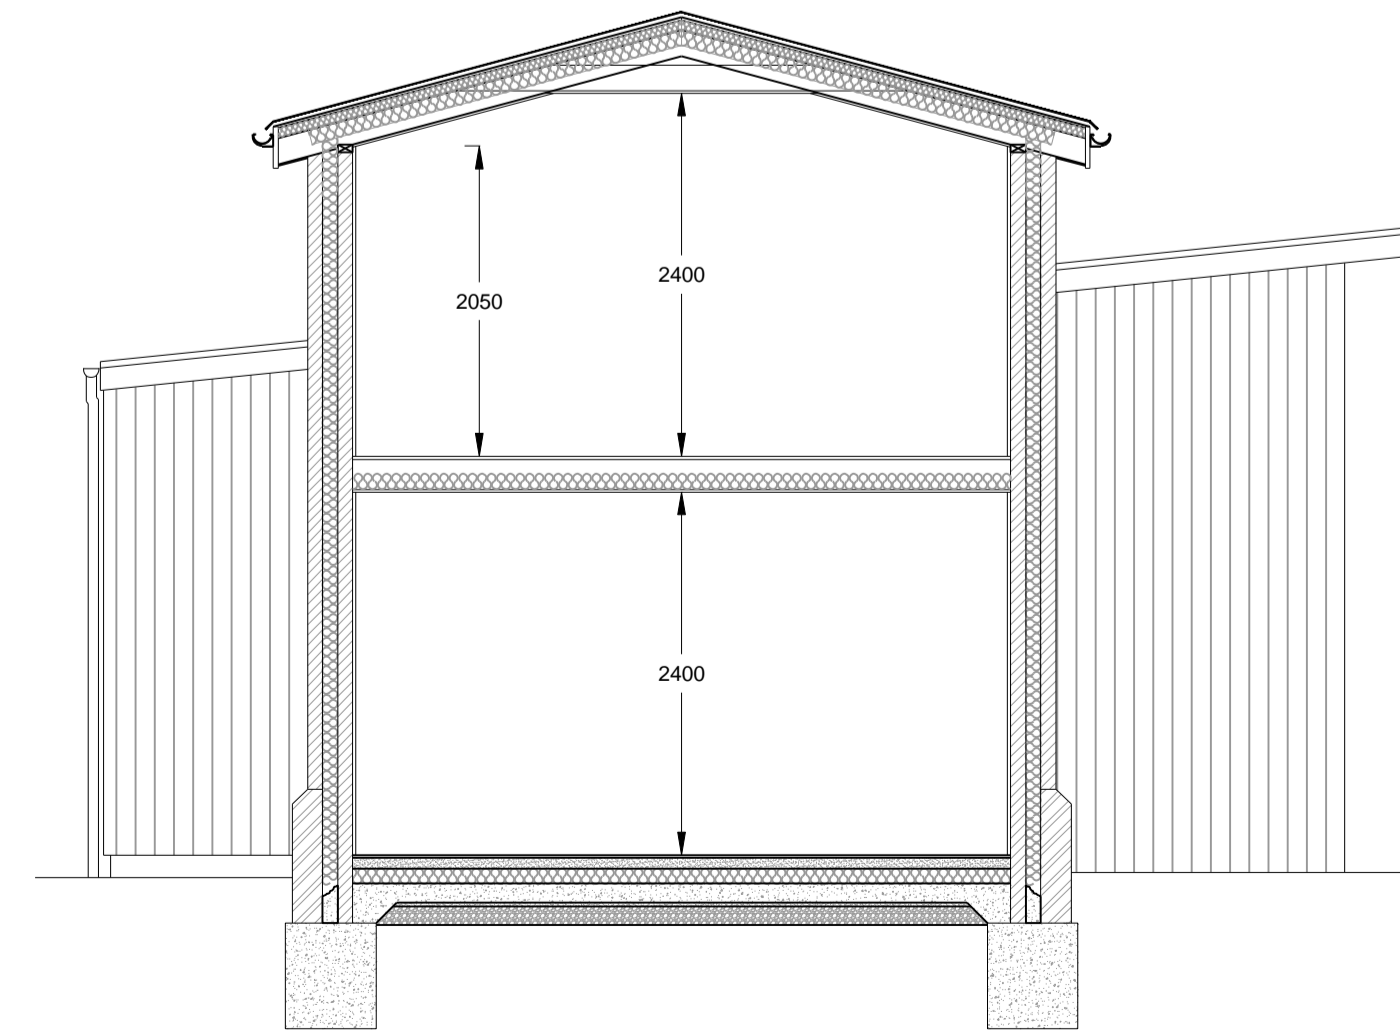

**Proposed Section A-A**  
1:50 Scale

**DG** ARCHITECTURE  
 DG Architecture  
 Orion House  
 Bessemer Road  
 Welwyn Garden City  
 Hertfordshire  
 AL7 1HH  
 Tel: 01707 391415  
 Email: info@dg-arc.co.uk

**Project:** Conversion of Farm Buildings to Dwelling  
 Place Farm  
 Bayford Green  
 Bayford  
 SG13 8PU

**Client:** [Redacted]

**Scale:** 1:50 | **Date:** 24.07.2022  
 1:100

**Paper Size:** A1 | **Drawn By:** MB

**Drawing Status:** PLANNING

**Drawing Detail:** Proposed Roof Plan & Elevations

**Drawing No:** NB0921 / 202 / C

**Revision:** (A) Changes to roof design  
 (B) Annotations added  
 (C) Window spec changed

1:2500	0	50m	100m	200m
1:1250	0	25m	50m	100m
1:500	0	5m	10m	20m
1:200	0	2m	4m	8m
1:100	0	1m	2m	4m
1:50	0	0.5m	1m	2m