


proposed north elevation


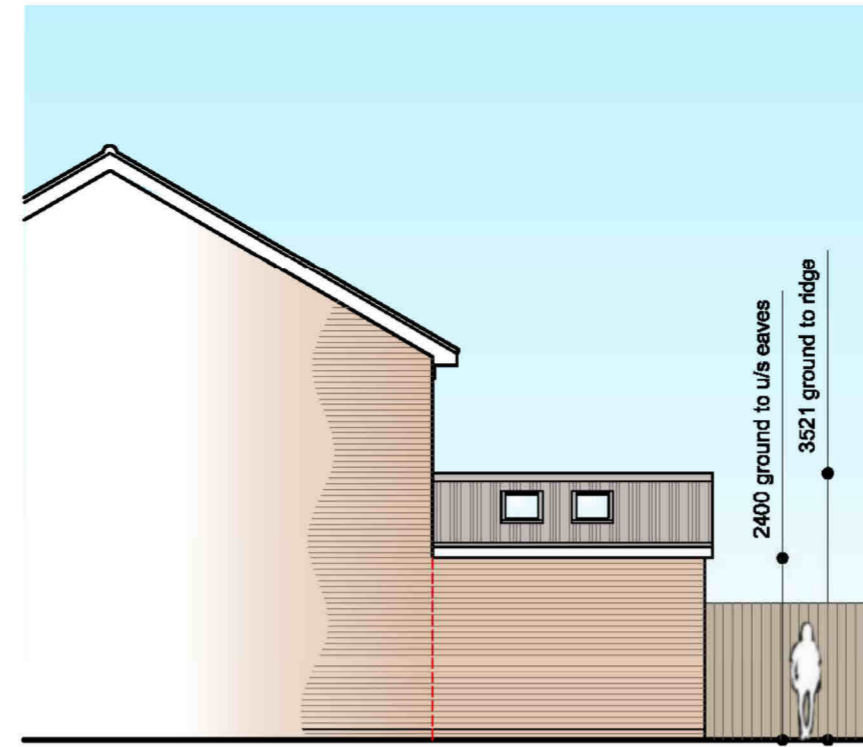


proposed east elevation




proposed south elevation


Notes
 Any errors or omissions to be reported to HGN Design immediately. This drawing and design is the copyright of HGN Design Limited and must not be used for any purpose without their consent. Obtaining Planning and Building Regulation approvals does not remove a building owner's responsibilities under the Party Wall Act 1996 or the Rights of Light Act 1959. You are advised to take advice from specialist consultants where your proposals might require Party Wall Act notices or require a Rights of Light Agreement.

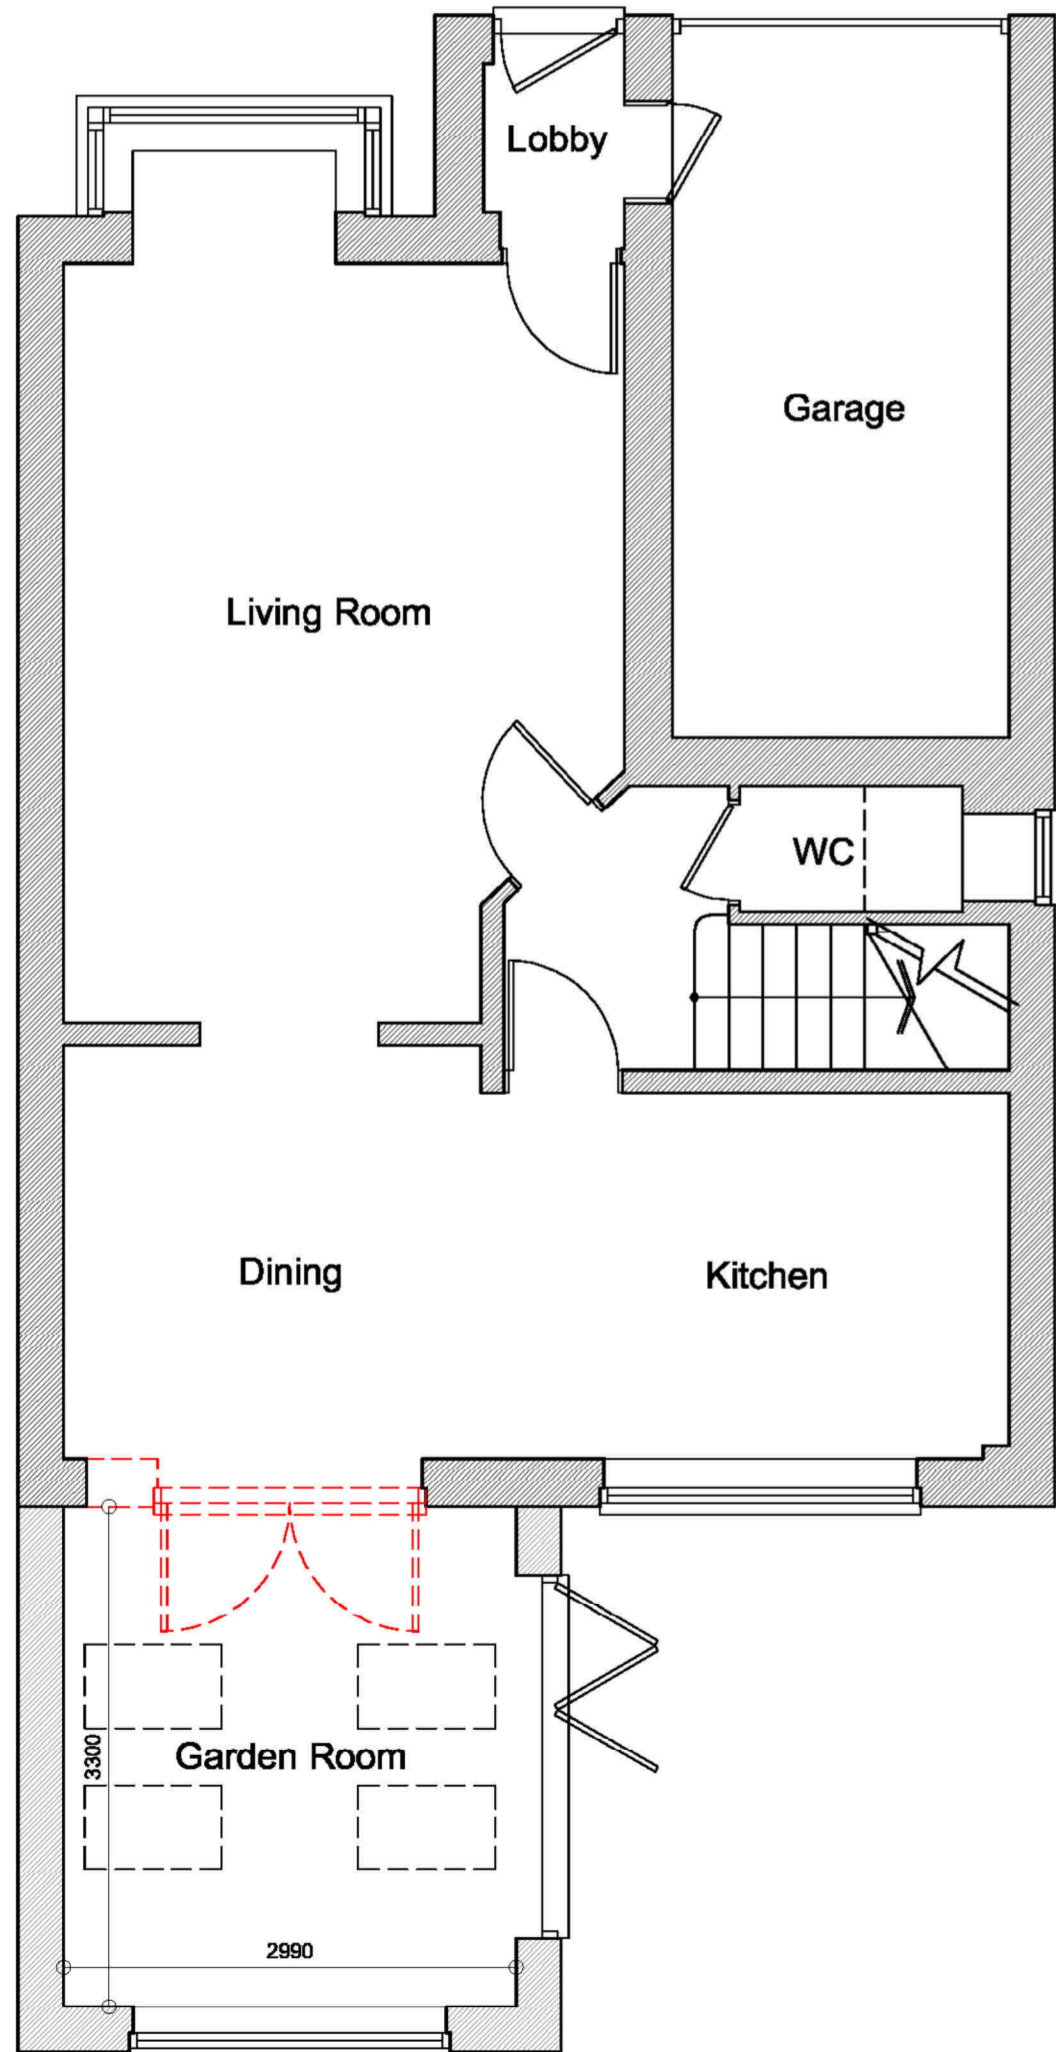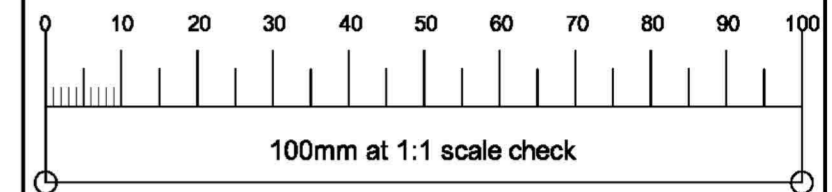

proposed floor plan

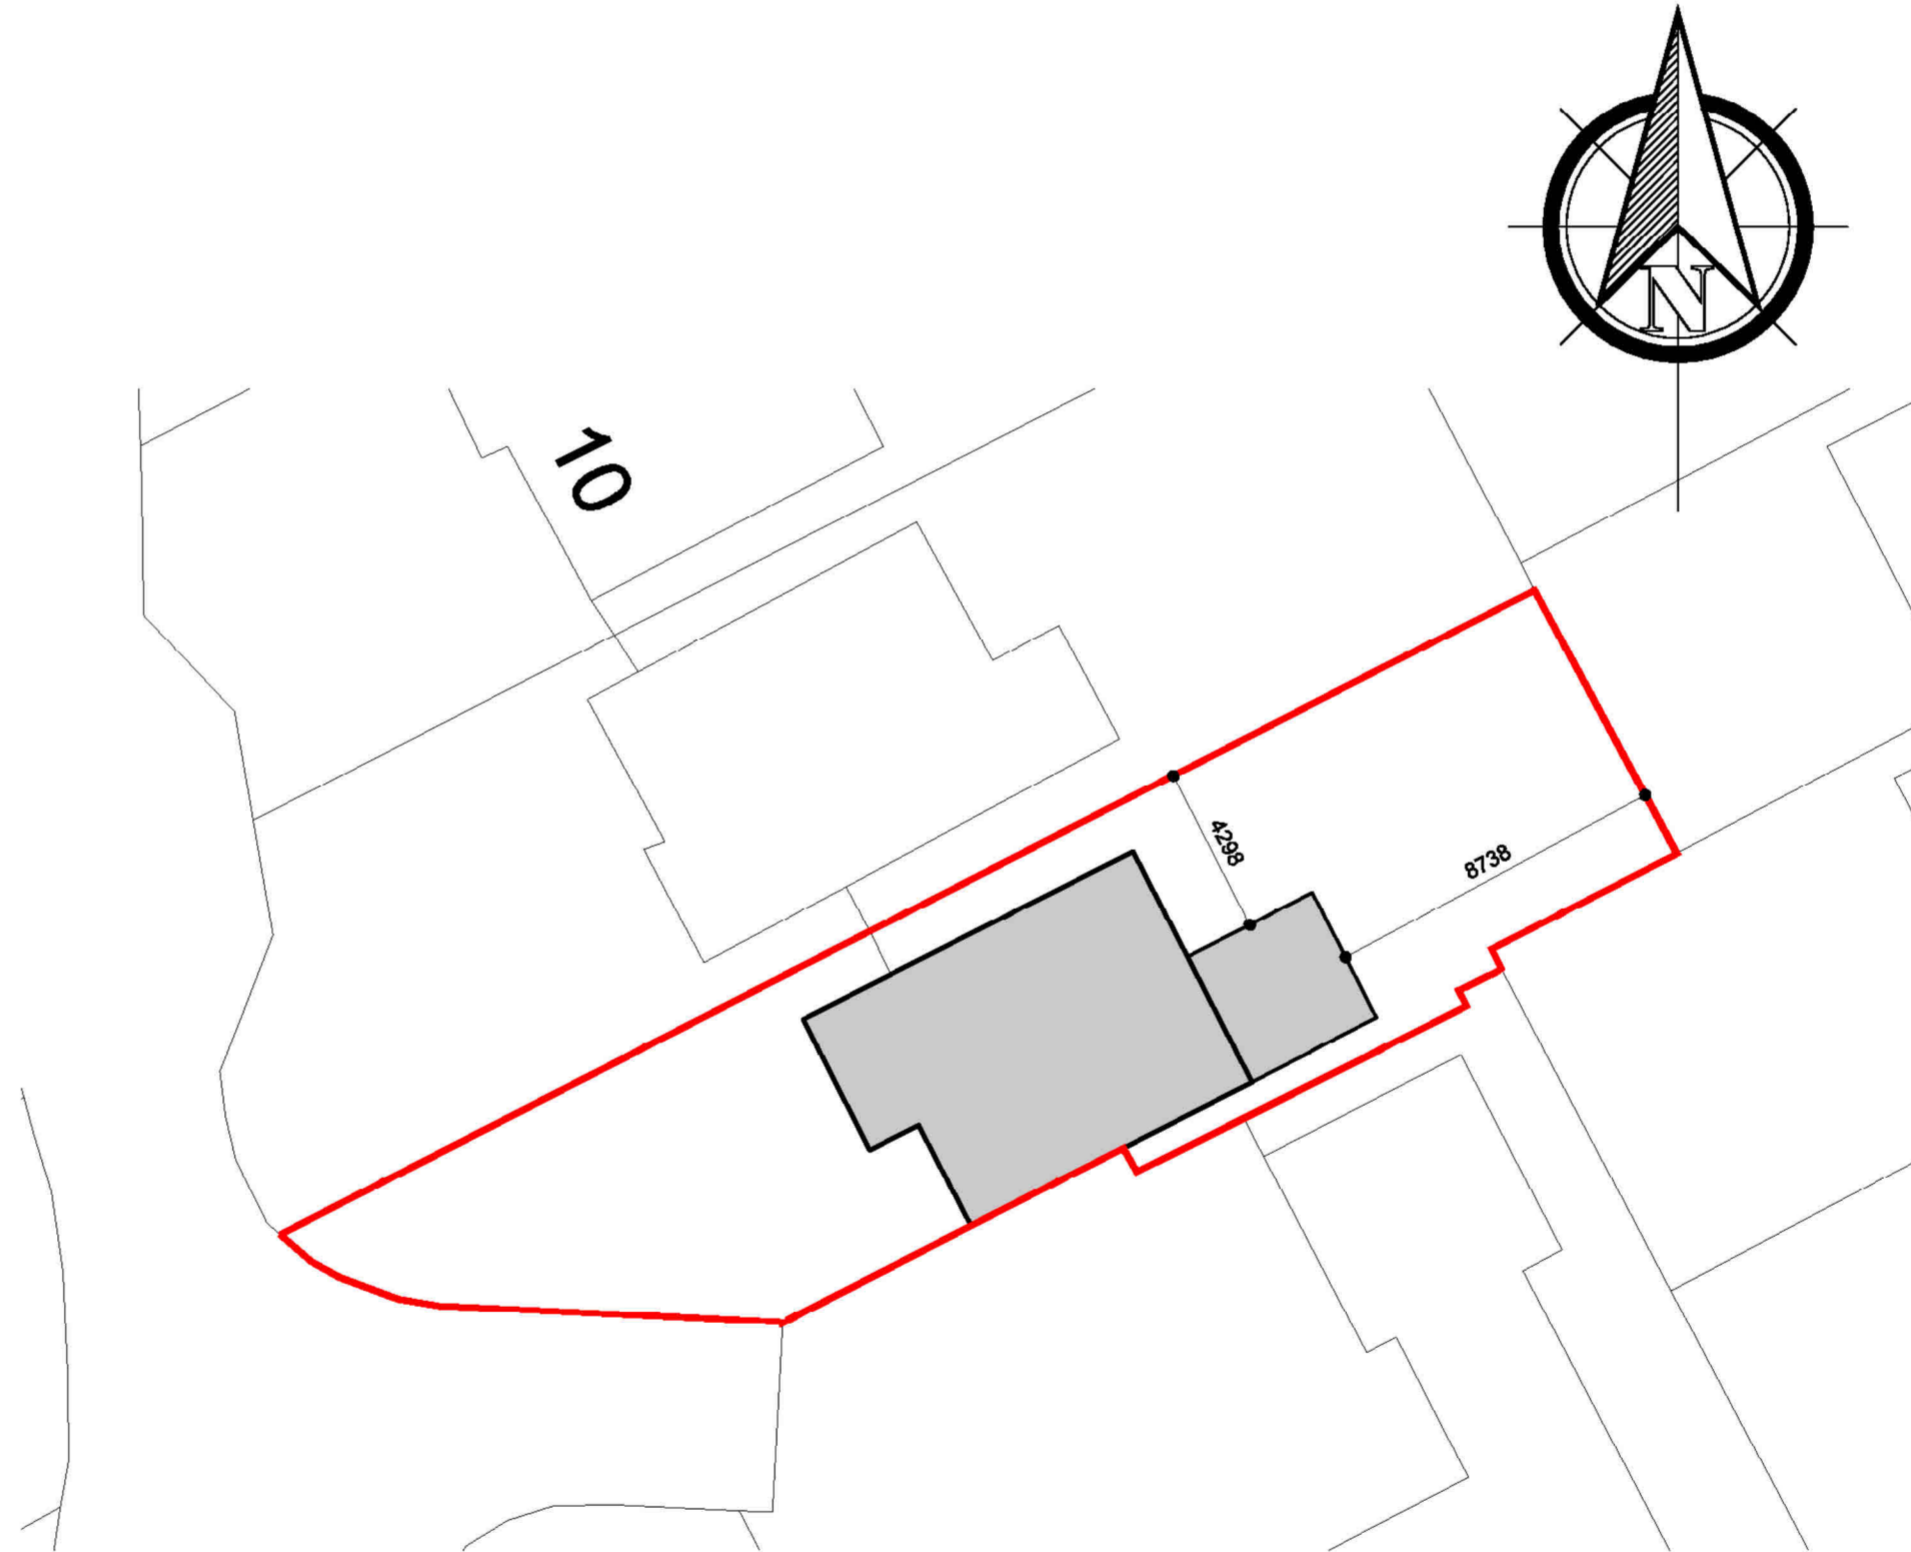

proposed block plan

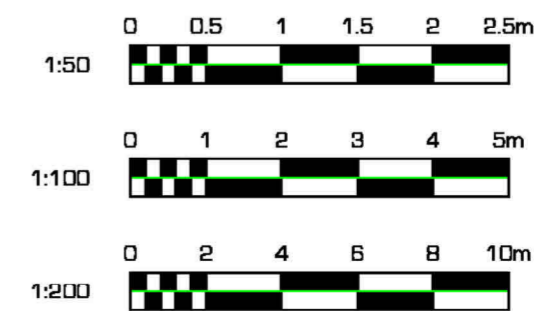

Rev.	date	drwn	appr
------	------	------	------

HGN design limited
 architectural design

HGN architectural design
 Tel: 01206 625526
 Email: info@hgn-design.com
 Web: www.hgn-design.com

Client
 [Redacted]

Project
PROPOSED SINGLE STOREY REAR EXTENSION TO 12 KESTREL GARDENS, BISHOP STORTFORD, HERTFORDSHIRE CM23 4LU.

Subject
DESIGN PROPOSALS

Scale 1:50; 1:100; 1:200	Sheet Size A2	Drawn SJH
	Approved	Date APR 24

Project Ref. Drawing No:	9 2 5 5 . 0 0 2	Revision
-----------------------------	------------------------	----------