



existing floor plan 1:50





existing east elevation 1:100

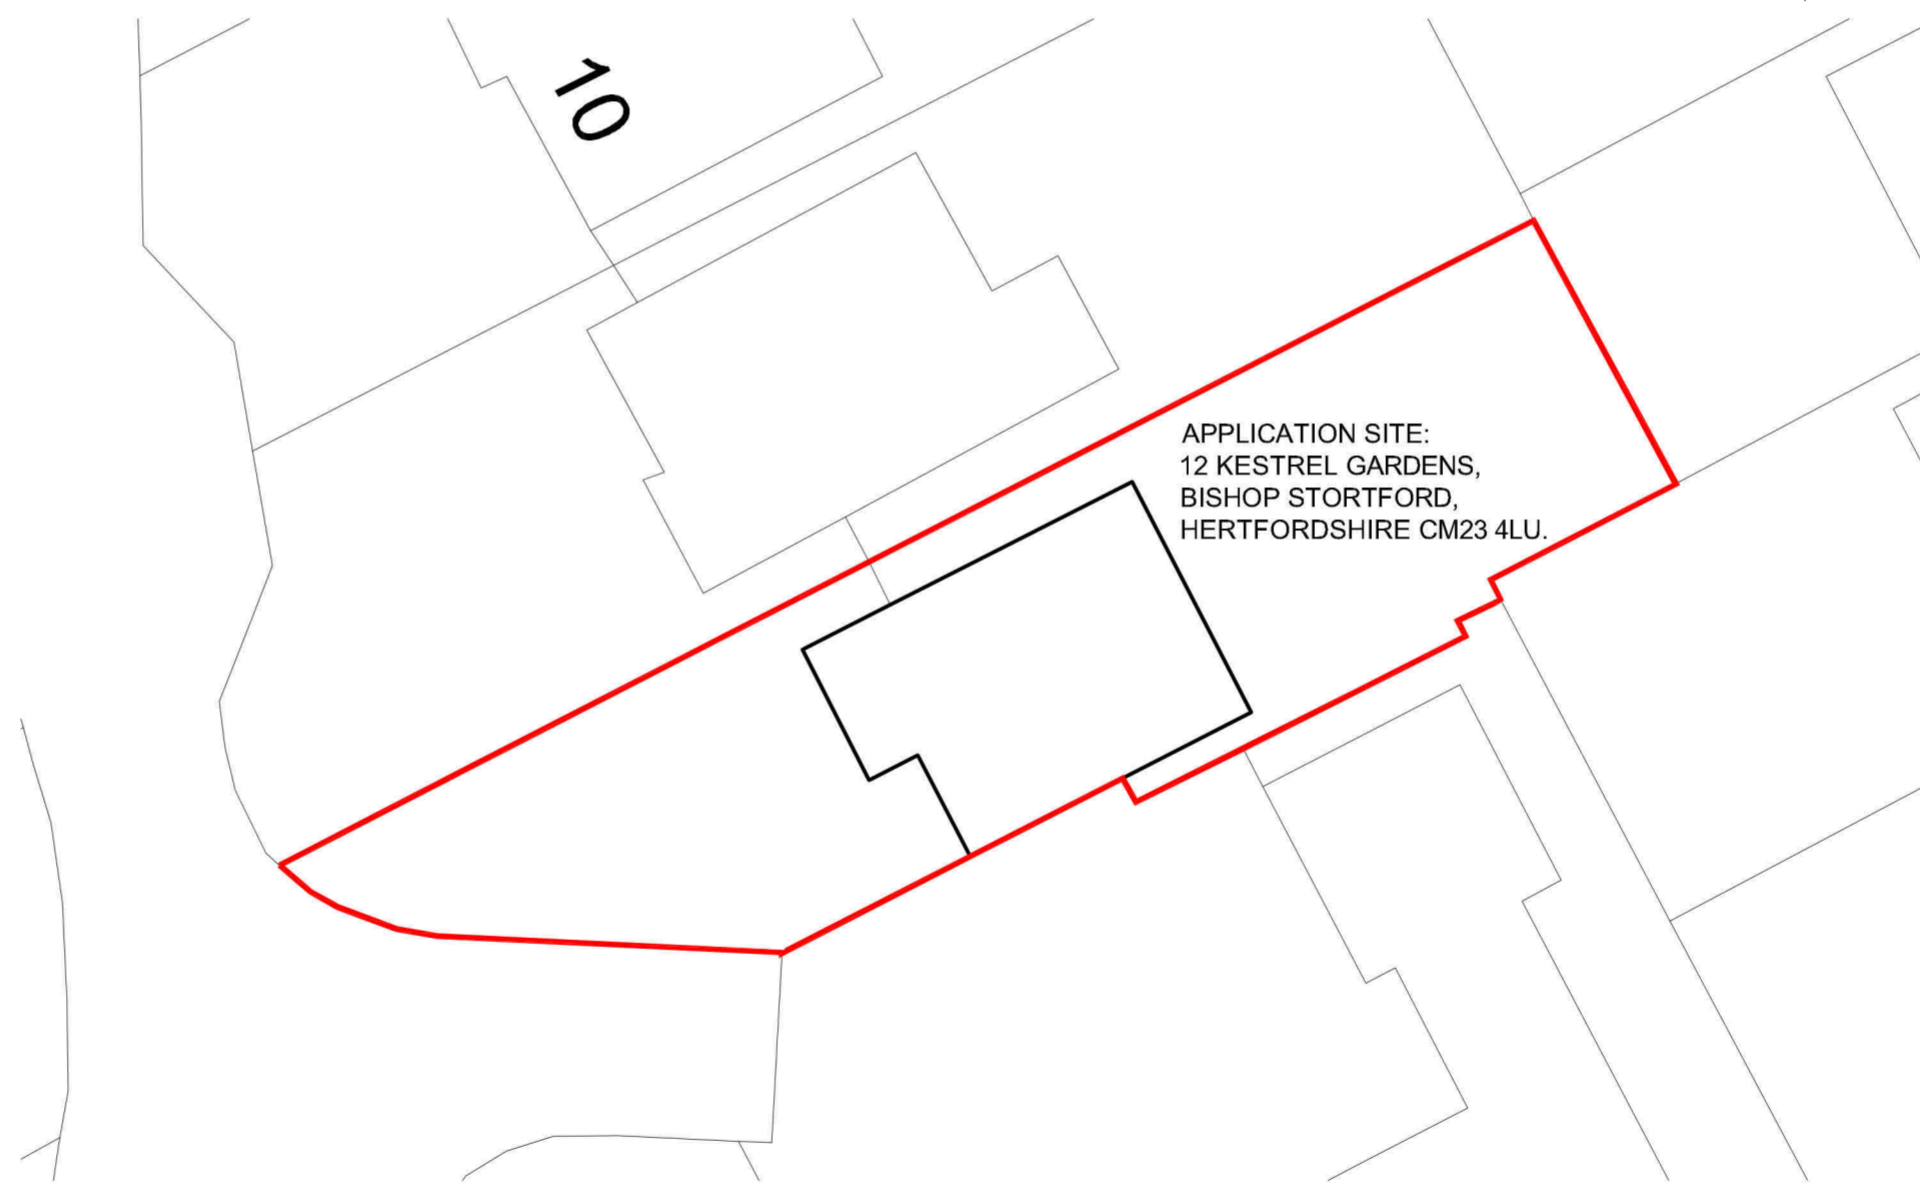

existing block plan 1:200

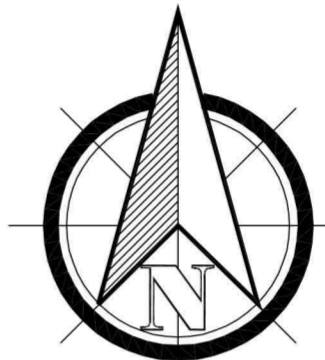

**Notes**  
 Any errors or omissions to be reported to HGN Design immediately. This drawing and design is the copyright of HGN Design Limited and must not be used for any purpose without their consent. Obtaining Planning and Building Regulation approvals does not remove a building owner's responsibilities under the Party Wall Act 1996 or the Rights of Light Act 1959. You are advised to take advice from specialist consultants where your proposals might require Party Wall Act notices or require a Rights of Light Agreement.

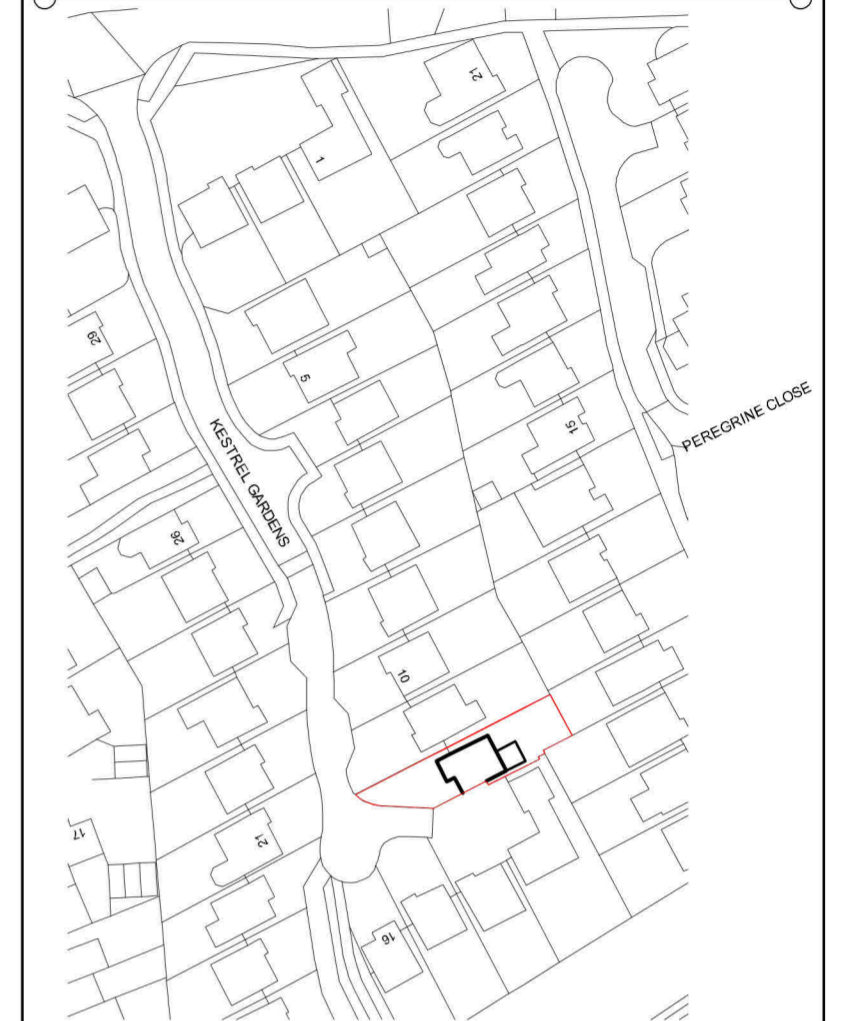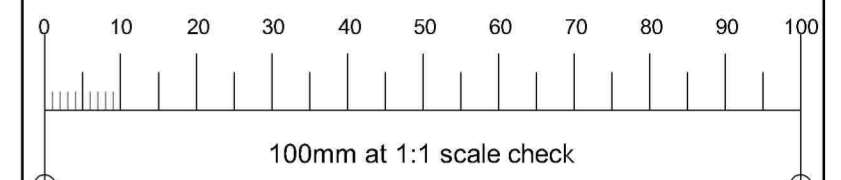

location plan 1:1250

Rev.	date	drwn	apprd
------	------	------	-------


**HGN design limited**  
 architectural design

**HGN** architectural design  
 Tel: 01206 625526  
 Email: info@hgn-design.com  
 Web: www.hgn-design.com

Client: [REDACTED]

Project  
**PROPOSED SINGLE STOREY REAR EXTENSION TO 12 KESTREL GARDENS, BISHOP STORTFORD, HERTFORDSHIRE CM23 4LU.**

Subject  
**EXISTING PLANS AND ELEVATIONS**

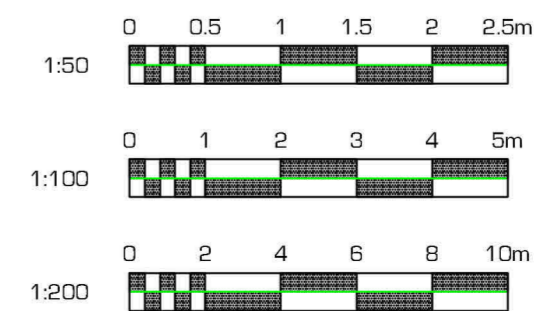

Scale 1:50; 1:100; 1:200; 1:1250	Sheet Size A2	Drawn SJH
	Approved	Date APR 24

Project Ref. Drawing No:	<b>9 2 5 5 . 0 0 1</b>	Revision
-----------------------------	------------------------	----------