


SITE / ROOF PLAN (1:200)



GROUND FLOOR PLAN (1:50)

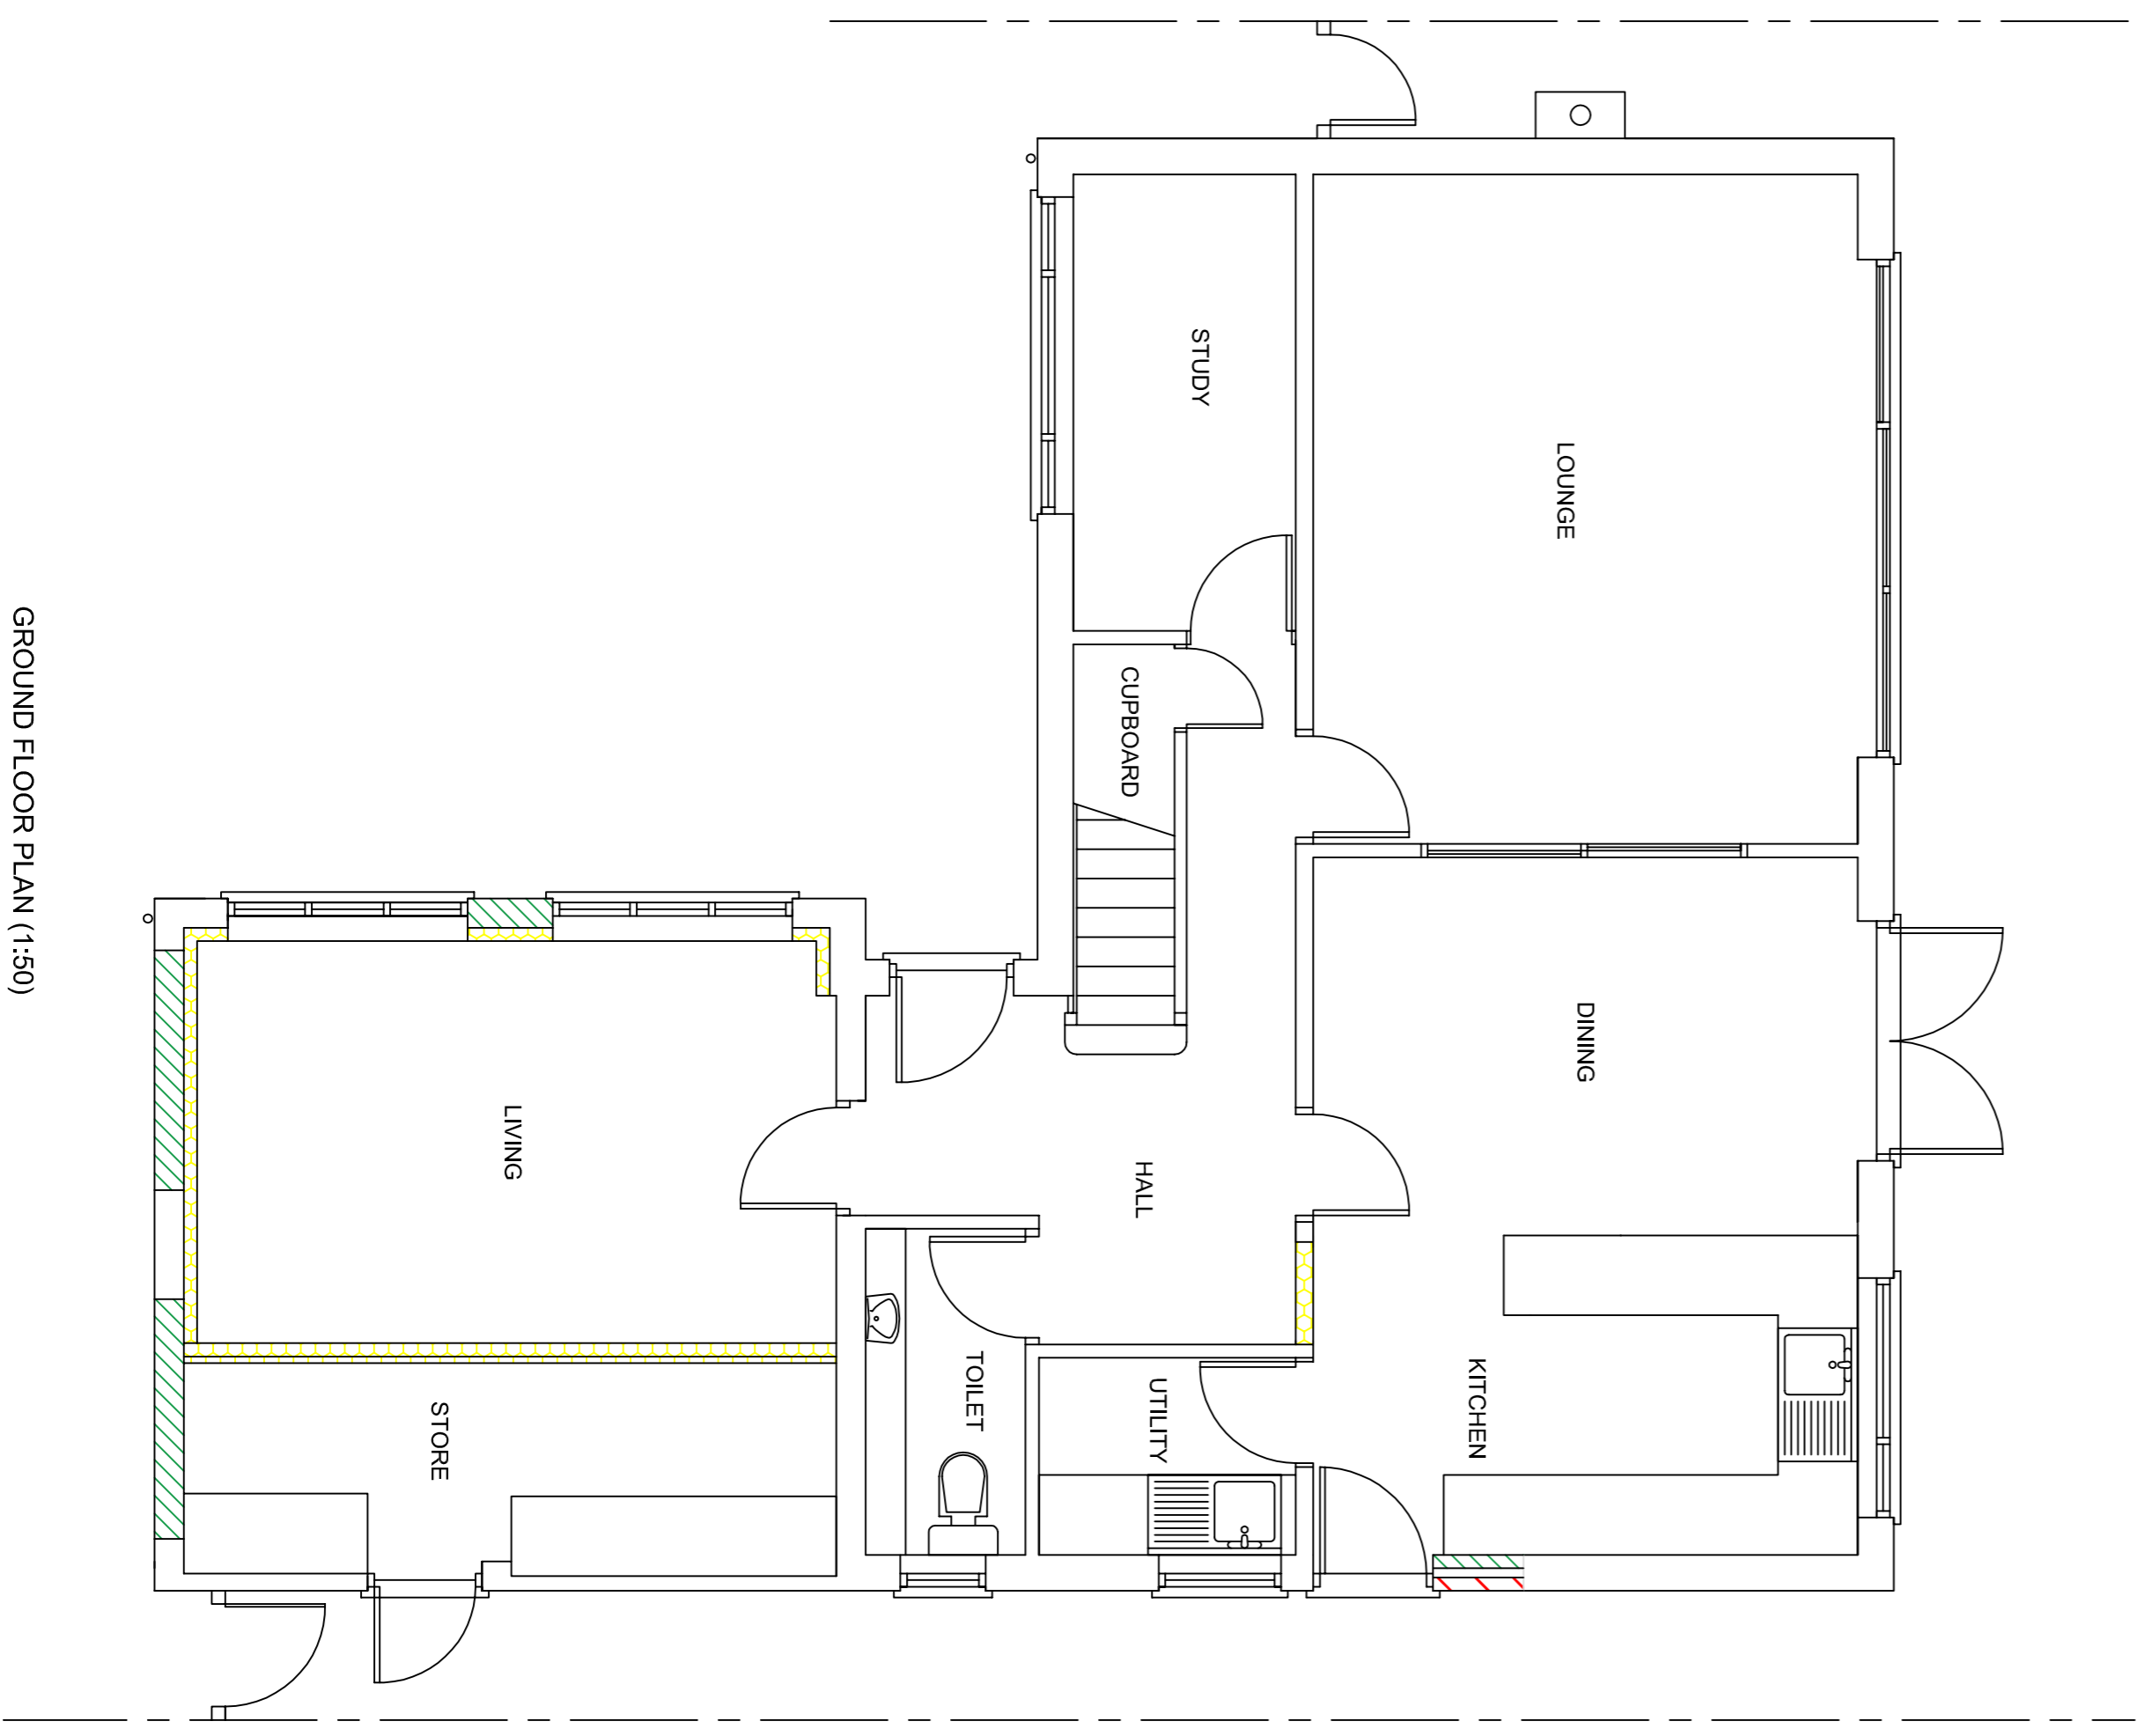

?Crown Copyright and database rights 2024 OS Licence no. ACC0000849896

Notes:
ALL DIMENSIONS TO BE CHECKED ON SITE BY THE GENERAL CONTRACTOR BEFORE ANY WORK IS PUT IN HAND.

<p>Bridletree Limited 36 The Maltings Sonsbeald Avenue Sonsbeald, Abbeots Herts SG12 8HG Tel: 01920 877557 Mob: 07813 711082 Email: jay@bridletree.co.uk</p>	
<p>PROPOSED ALTERATIONS AT 11 OAK GROVE HERTFORD SG13 8AT</p>	
Dwg No. D2403022	Date: MARCH 2024
Scales: 1:50 1:100 1:200 1:1250 A1 A1	