




**Notes:**  
ALL DIMENSIONS TO BE CHECKED ON SITE BY THE GENERAL CONTRACTOR BEFORE ANY WORK IS PUT IN HAND.

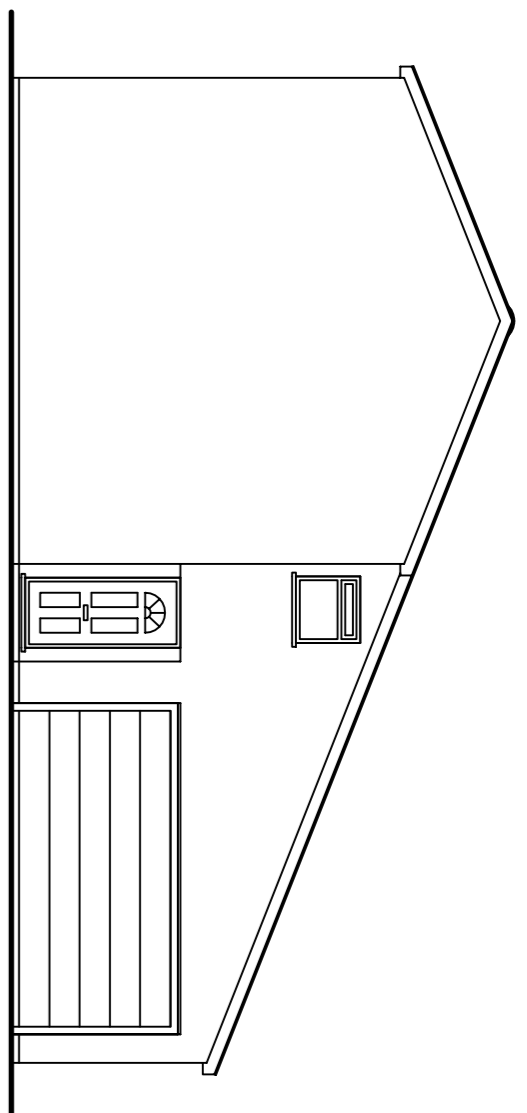


SIDE ELEVATION (1:100)

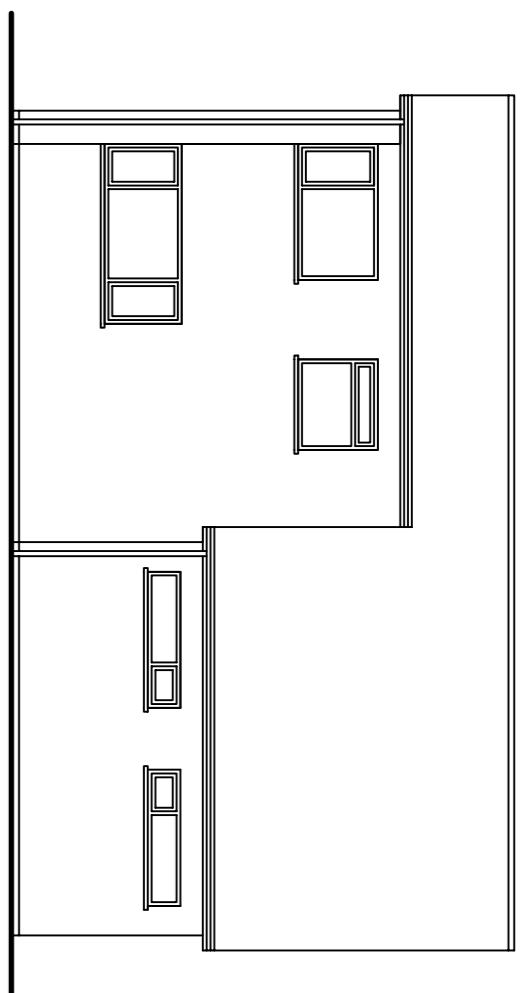

FRONT ELEVATION (1:100)

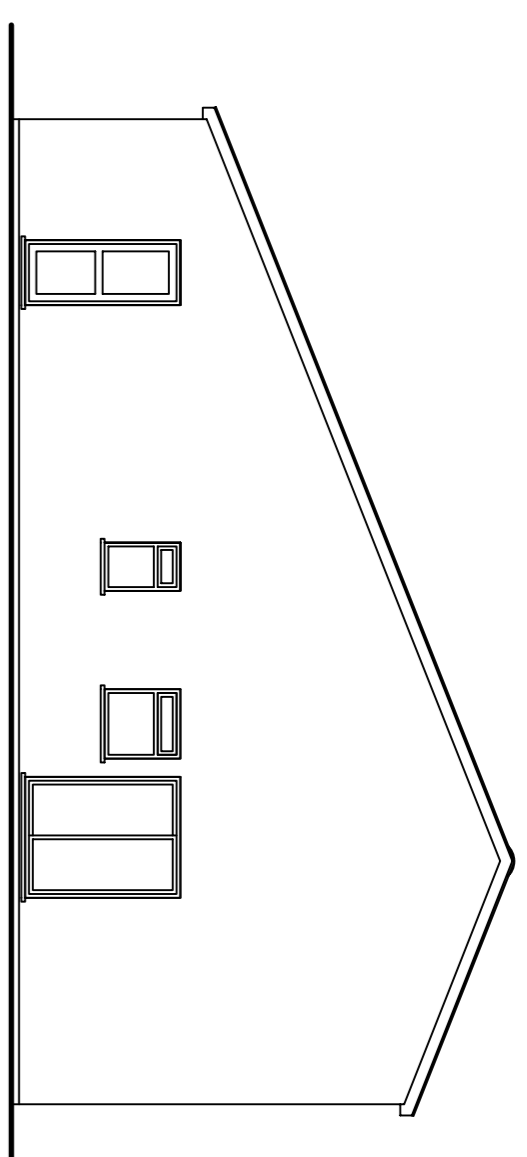

SIDE ELEVATION (1:100)

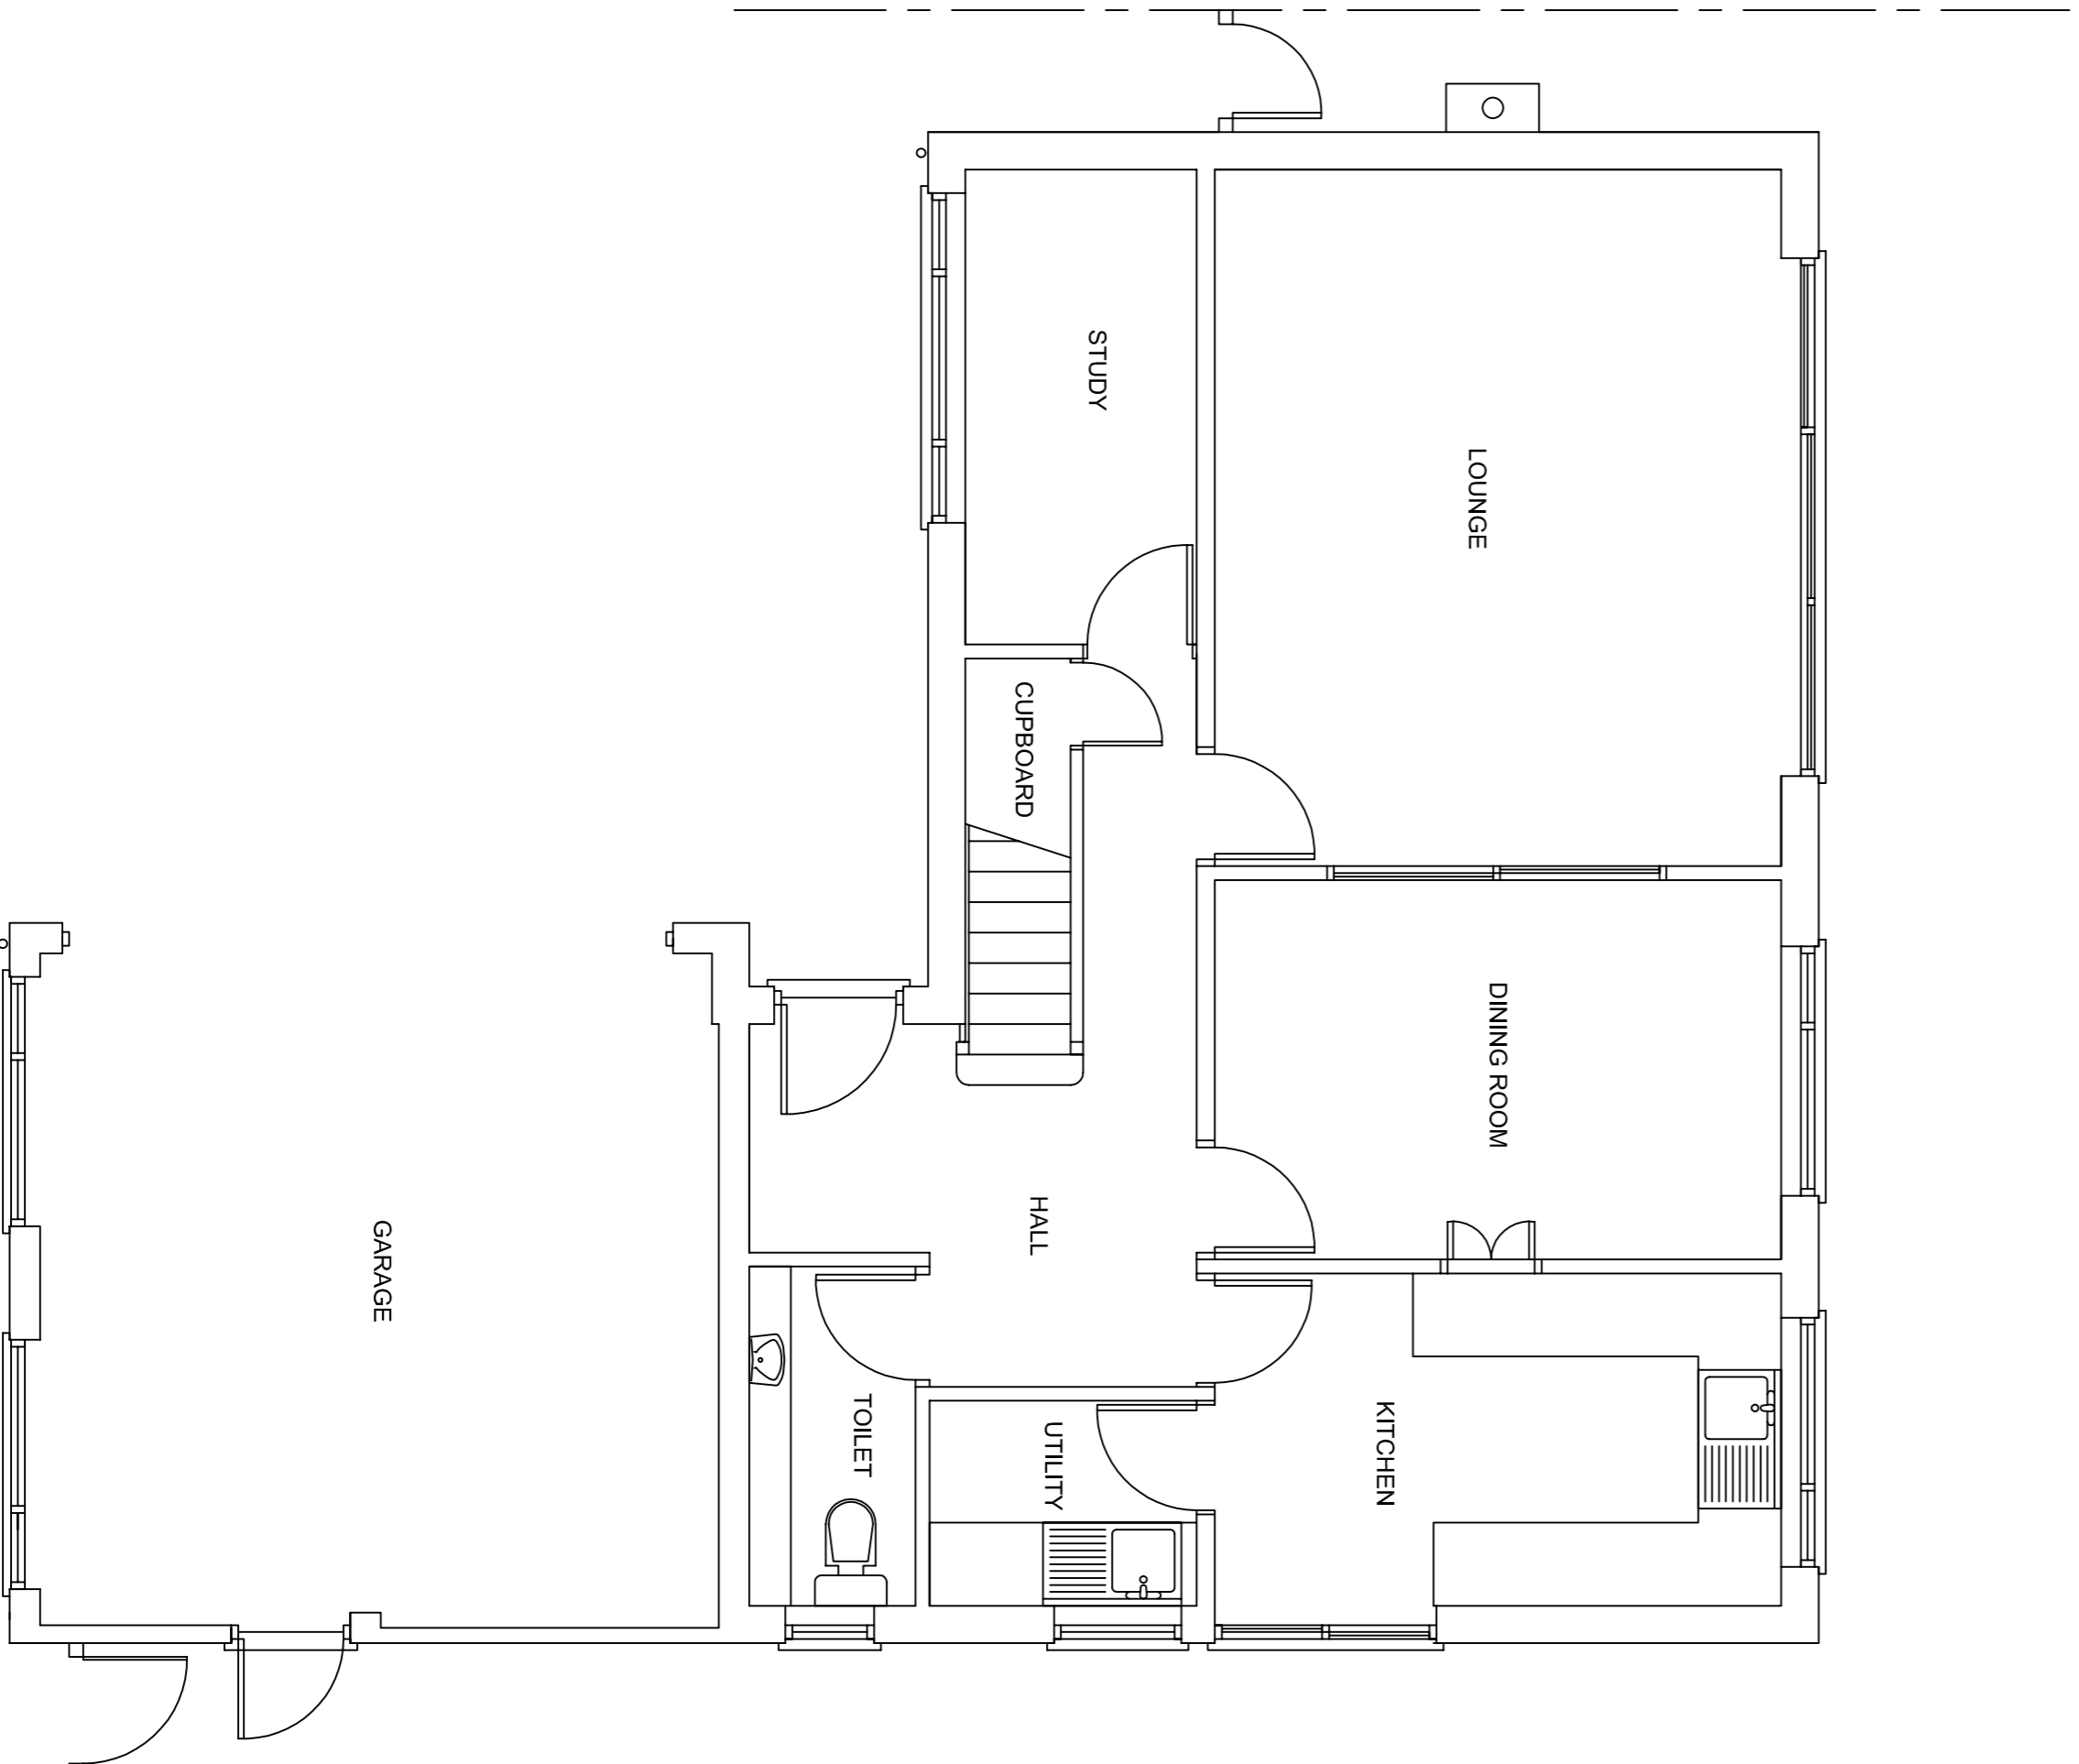

GROUND FLOOR PLAN (1:50)

**Bridletree Limited**

36 The Maltings  
Sutton Road  
Stonestrud Abbots  
Herts  
SG12 8HG  
Tel: 01920 877557 Mob: 07813 711082  
Email: jay@bridletree.co.uk

EXISTING  
PLANS & ELEVATIONS  
AT  
11 OAK GROVE  
HERTFORD  
SG13 8AT

Dwg No. D240302/1 Date: MARCH 2024

Scales: 1:50 1:100 at A1