



General Notes
 The contents of this drawing may not be reproduced in whole or part without the written consent of S.U.F.A.I.R LTD. This drawing is to be read in conjunction with the scope of works, specification and premeasure.

 


Notes

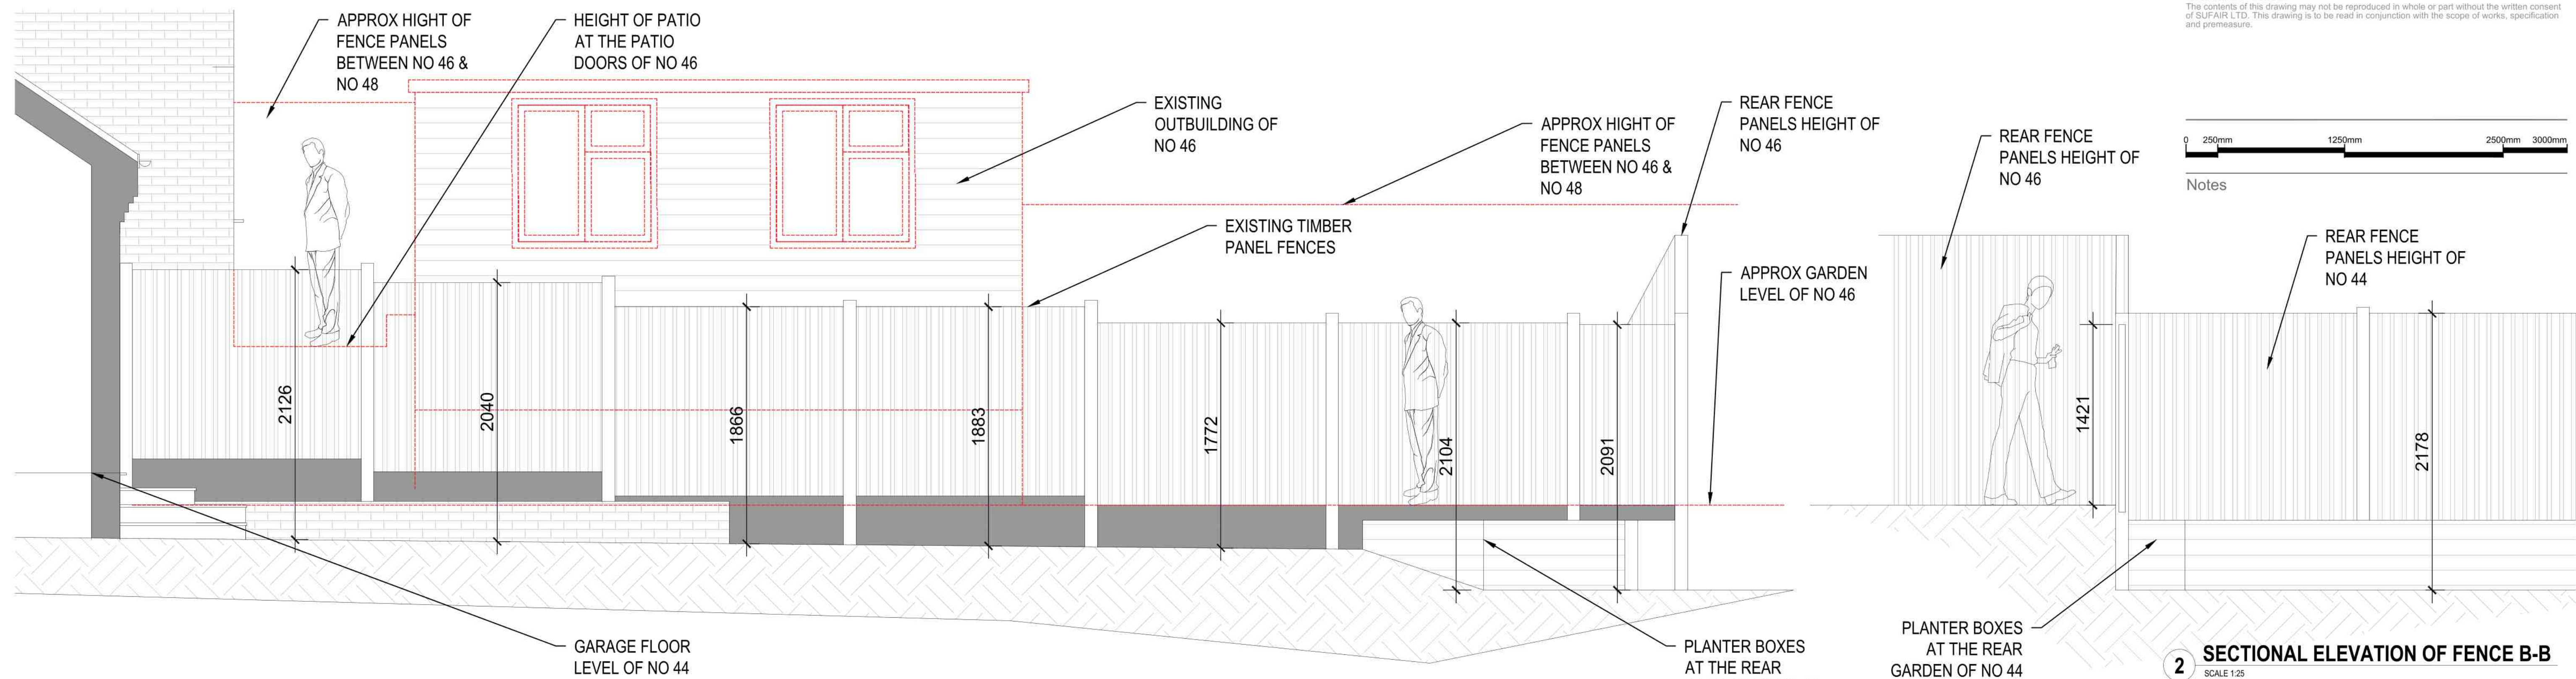


1 EXISTING SECTIONAL ELEVATION OF FENCE A-A
 SCALE 1:25


2 SECTIONAL ELEVATION OF FENCE B-B
 SCALE 1:25

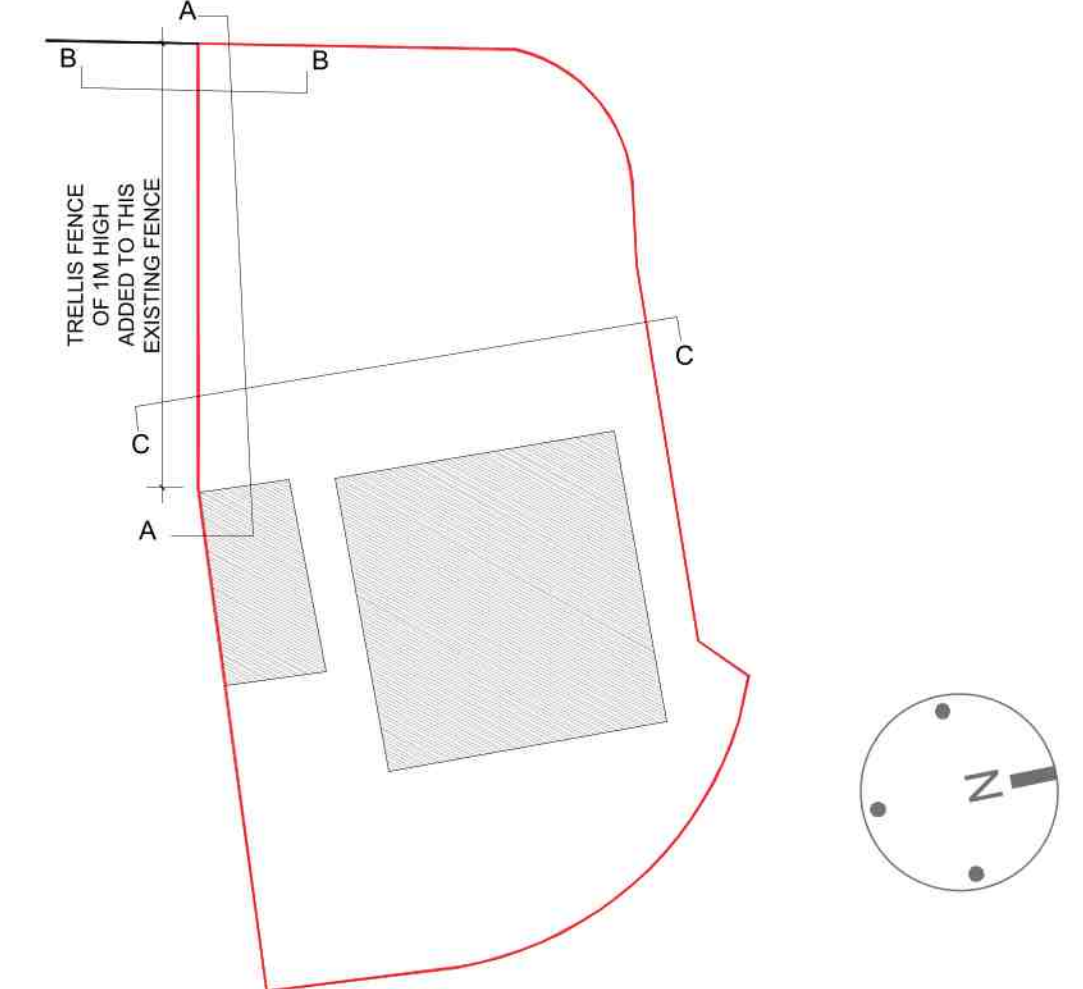

4 SITE PLAN
 SCALE 1:200

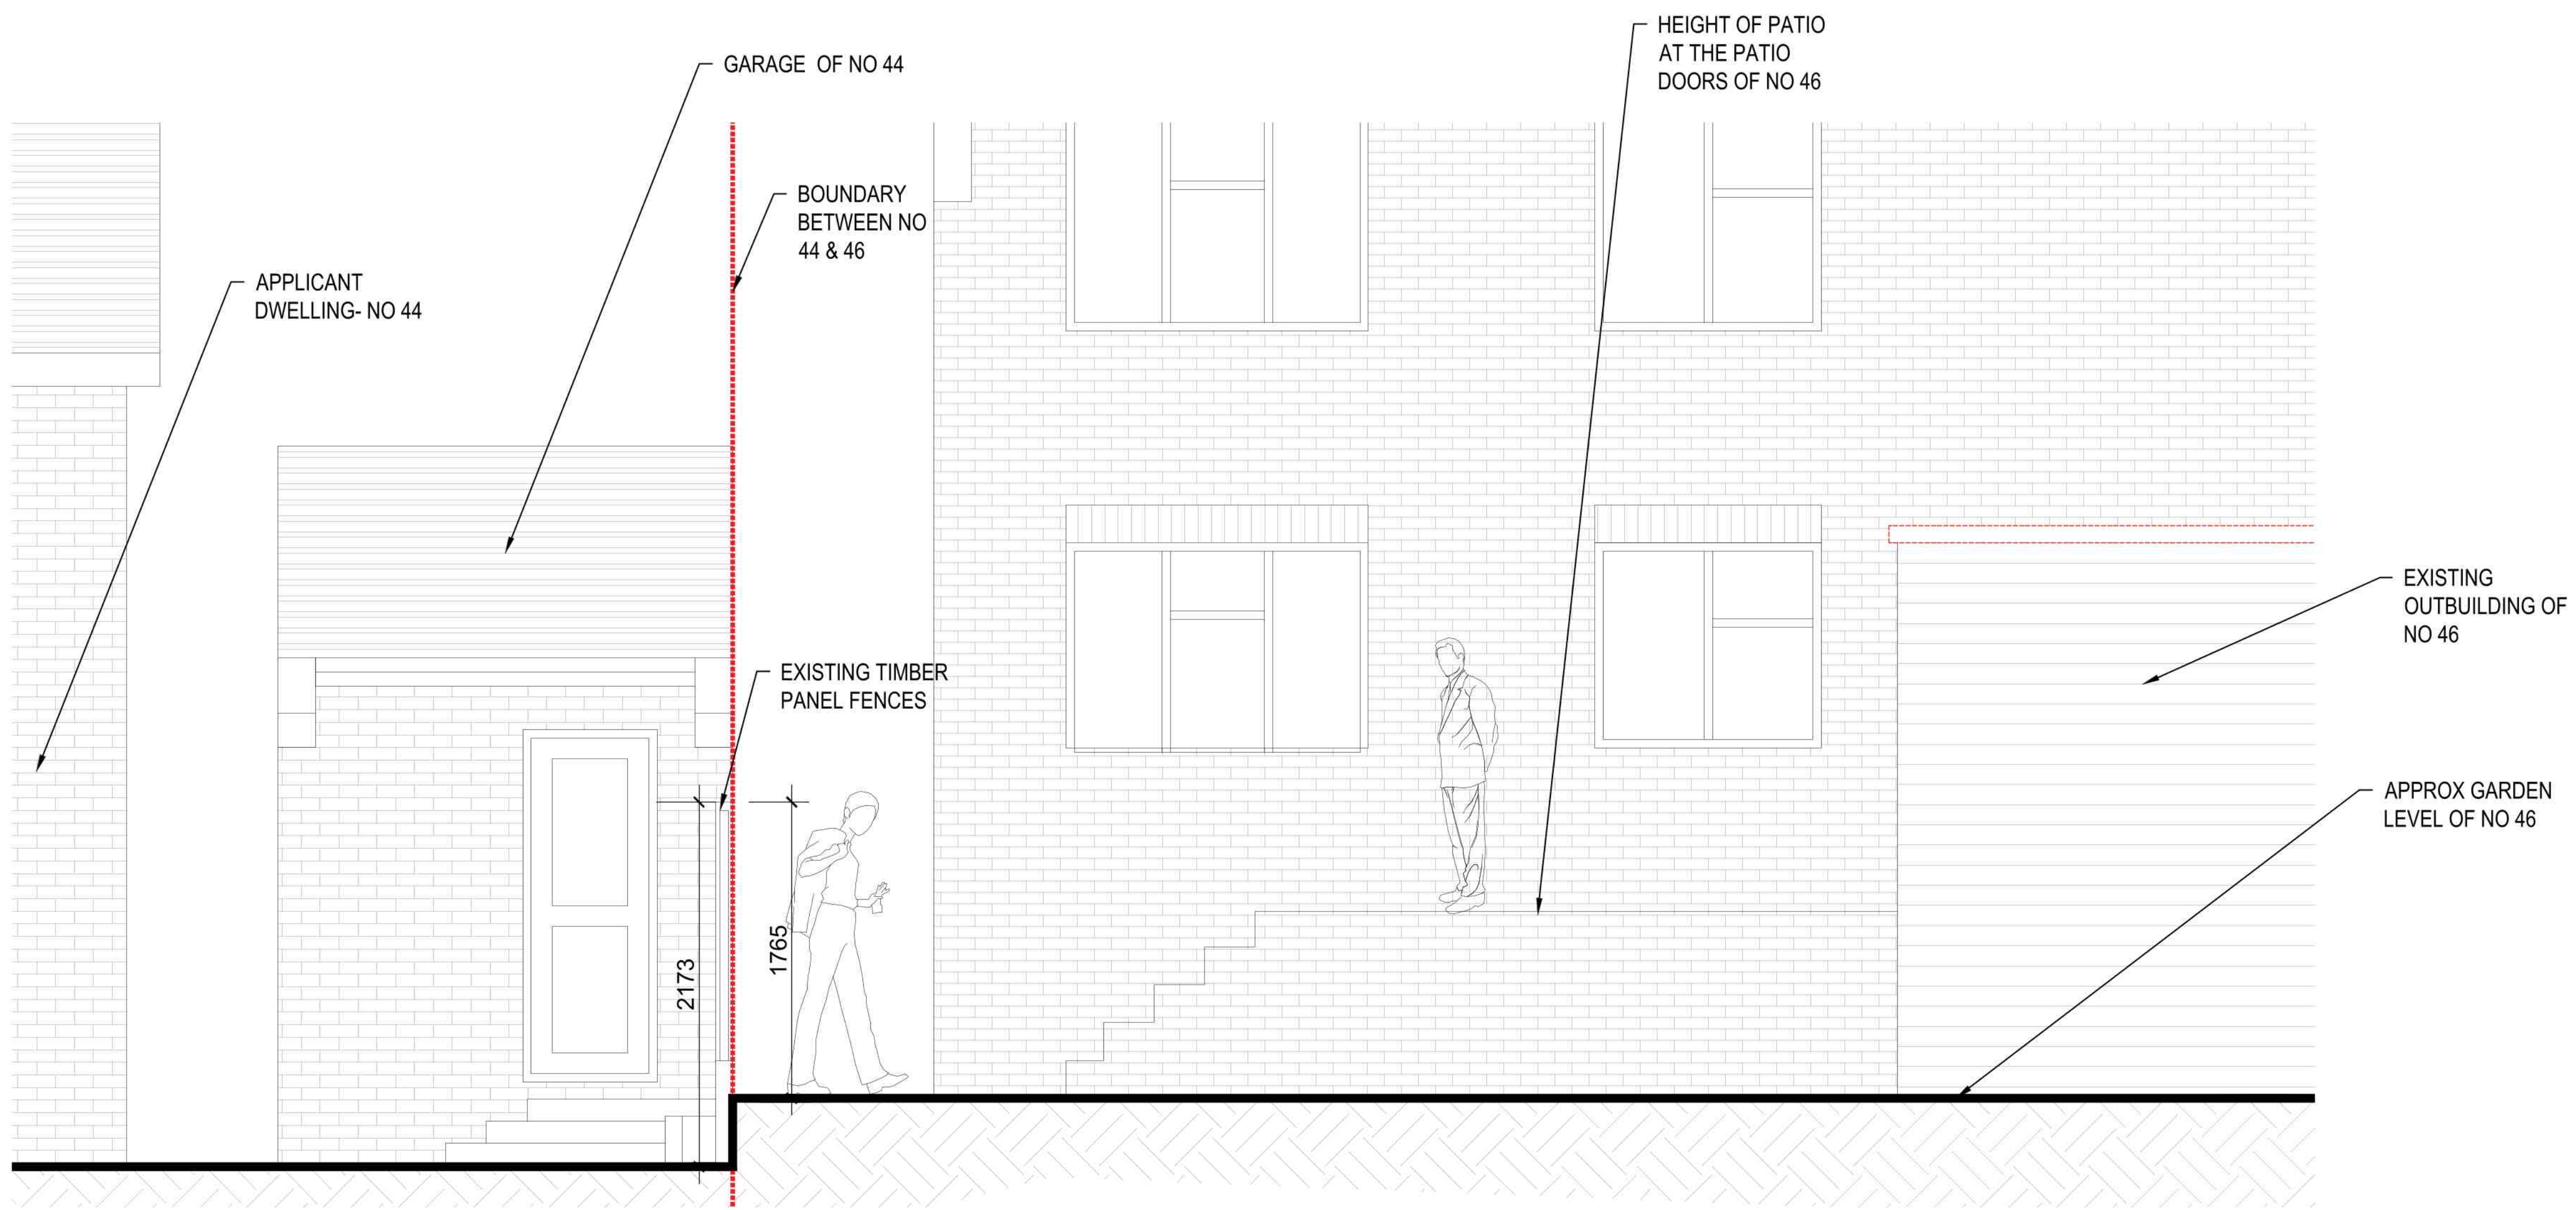

3 EXISTING SECTIONAL ELEVATION OF REAR C-C
 SCALE 1:25

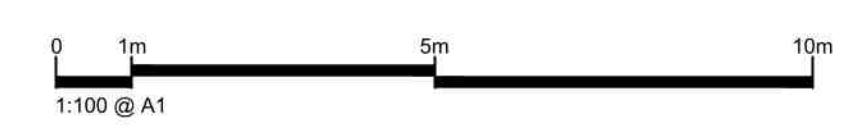

P1	ISSUED FOR PLANNING	30.03.2024	IT	IT
REV	NOTES	DATE	BY	AUTH

PROJECT
 PROPOSED FENCE EXTENSIONS
 44 Highgrove ROAD
 Chatham ME5 7PW

DRAWING TITLE
 EXISTING ELEVATIONS

DRAWING STATUS
 PLANNING

SCALE AT A1: 1:25
 SCALE AT A3: 1:50

JOB NO. **1457**
 DRAWING NO. **02-01**
 REV. **P1**

