



ALL WORKING DIMENSIONS TO BE CHECKED ON SITE. FIGURED DIMENSIONS TO BE TAKEN IN PREFERENCE TO SCALED DIMENSIONS. ANY DISCREPANCIES BETWEEN DRAWINGS OF DIFFERING SCALES AND BETWEEN DRAWINGS AND SPECIFICATION WHERE APPROPRIATE TO BE NOTIFIED TO SUPERVISING OFFICER FOR DECISION. COPYRIGHT RESERVED.

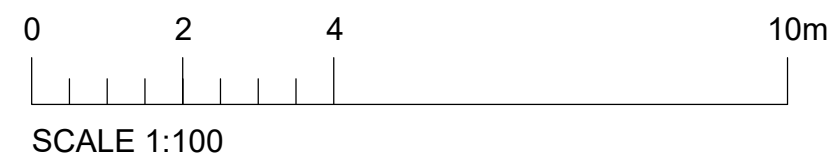

Waste recycling storage and cleaners cupboard

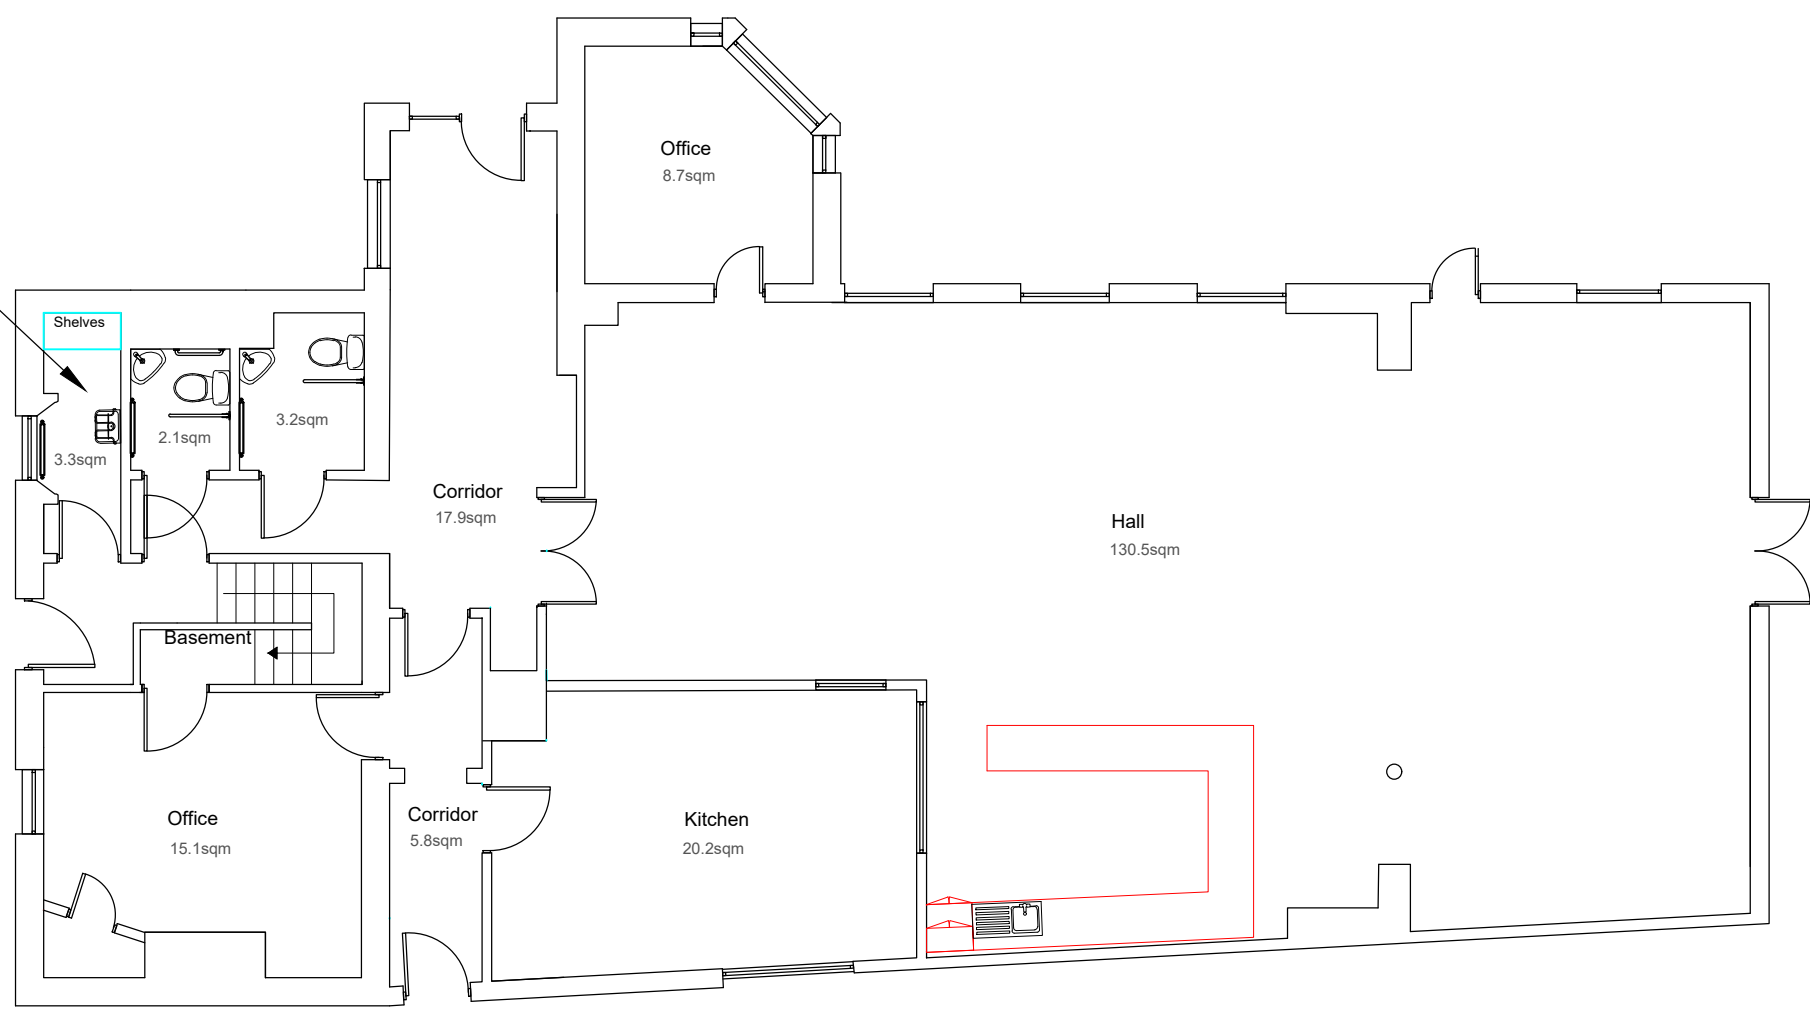

PROJECT
**3 HILL STREET
 SAFFRON WALDEN
 ESSEX
 CB10 1EH**

CLIENT
SAFFRON WALDEN COUNCIL

DETAIL
**GROUND FLOOR PLAN
 AS PROPOSED**

RIBA Chartered Practice **RICS**

wilby & burnett

Provident House, 123 Ashdon Road, Saffron Walden, Essex CB10 2AJ
 T: 01799 513621 | info@wilbyburnett.co.uk | www.wilbyburnett.co.uk
 Wilby & Burnett LLP is a Limited Liability Partnership registered in England & Wales NO OC344570
 Regulated by RICS

DATE SEPT 2023	DRAWN BY SF
SCALE 1:100 @A3	CHECKED BY WH
DRAWING NO. 3588/PD04	REVISION