


ALL WORKING DIMENSIONS TO BE CHECKED ON SITE. FIGURED DIMENSIONS TO BE TAKEN IN PREFERENCE TO SCALED DIMENSIONS. ANY DISCREPANCIES BETWEEN DRAWINGS OF DIFFERING SCALES AND BETWEEN DRAWINGS AND SPECIFICATION WHERE APPROPRIATE TO BE NOTIFIED TO SUPERVISING OFFICER FOR DECISION. COPYRIGHT RESERVED.

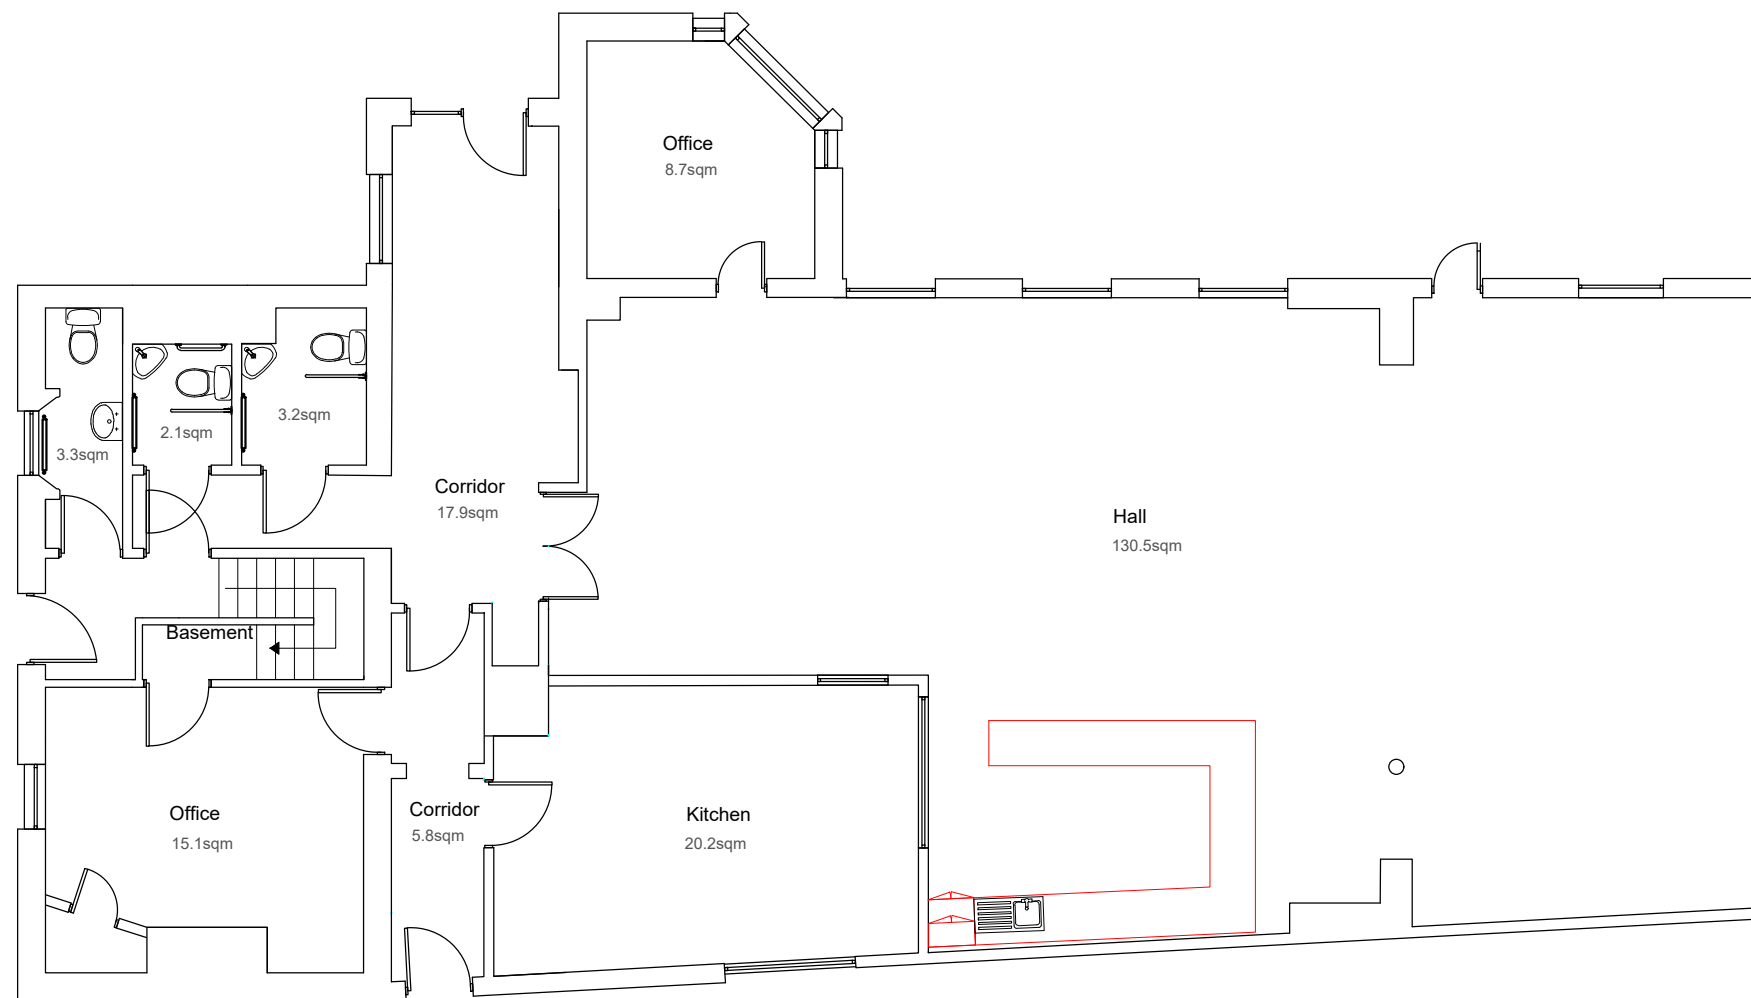

PROJECT  
3 HILL STREET  
SAFFRON WALDEN  
ESSEX  
CB10 1EH

CLIENT  
SAFFRON WALDEN COUNCIL

DETAIL  
GROUND FLOOR PLAN  
AS EXISTING



Provident House, 123 Ashdon Road, Saffron Walden, Essex CB10 2AJ  
T: 01799 513621 | info@wilbyburnett.co.uk | www.wilbyburnett.co.uk  
Wilby & Burnett LLP is a Limited Liability Partnership registered in England & Wales NO OC344570  
Regulated by RICS

DATE SEPT 2023	DRAWN BY SF
SCALE 1:100 @A3	CHECKED BY WH
DRAWING NO. 3588/PD01	REVISION