


Southwest Elevation

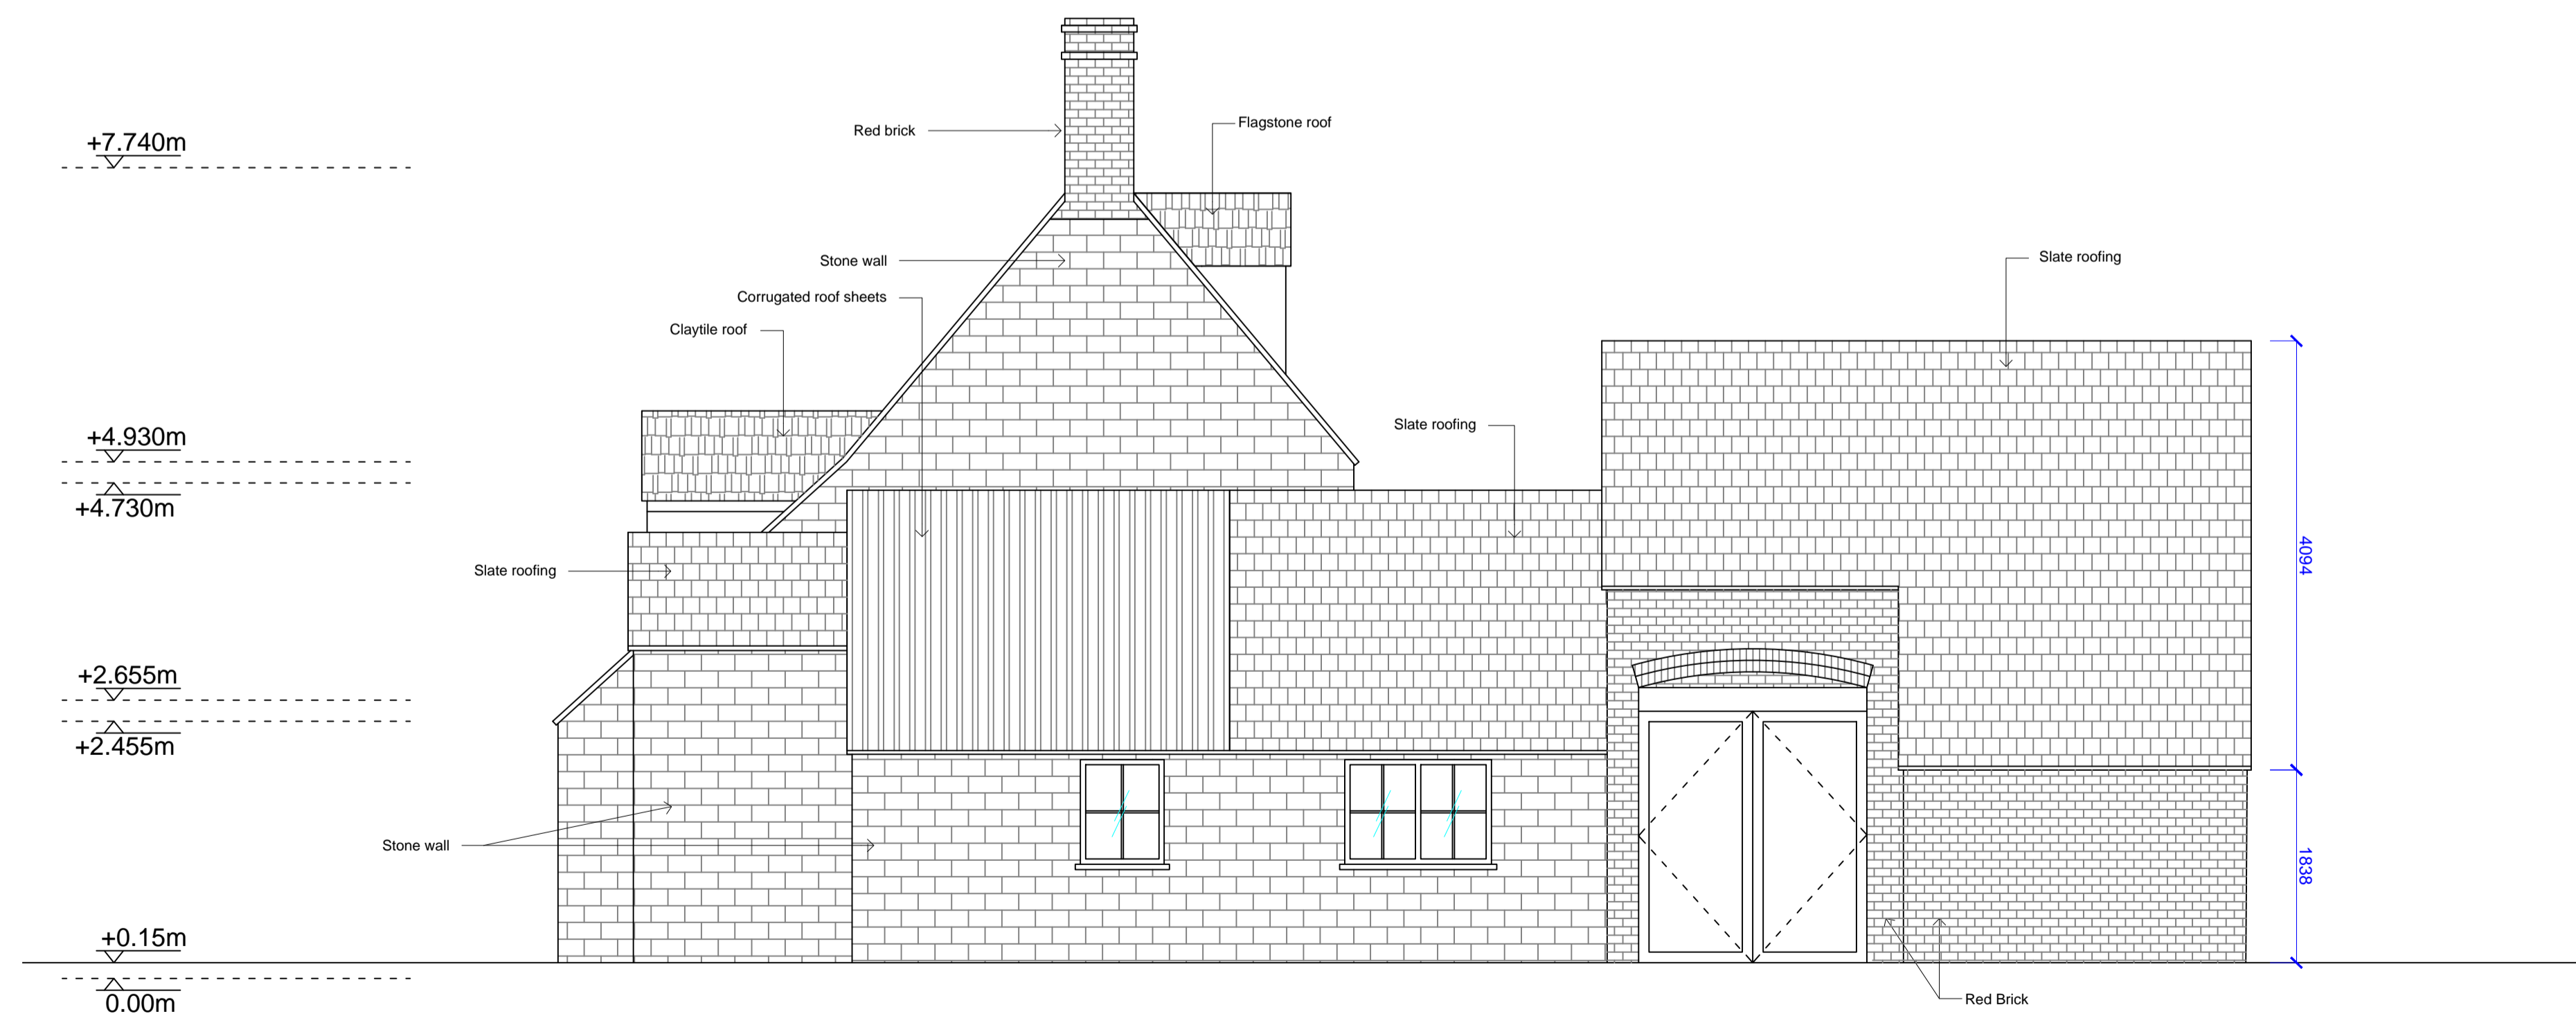


Northeast Elevation

Revisions
A, 17/01/24 - Roof notes added. Windows and door amended.
B, 26/01/24 - Windows and door added, windows amended.
C, 11/02/24 - Barn door updated.

Contractor to check all dimensions on site prior to starting on site.  
This drawing is the copyright of Swordsman Historic Architectural Design and  
must not be used in conjunction with any other project without the express  
written consent of Swordsman Historic Architectural Design.

PROJECT  
**Bracken Cottage,**  
 63 High Street,  
 Sandlake,  
 Oxfordshire  
 OX29 7RH

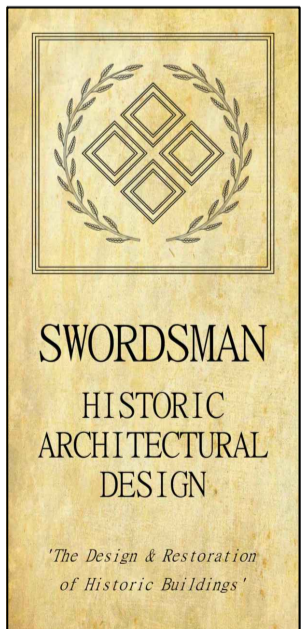

DRAWING TITLE  
**Existing Southwest &  
 Northeast Elevations**

SCALE 1:50 @ A1


DRAWING NUMBER

DATE 05-01-2024

S225-004

DRAWN SP

REV A B C

 

Original size 100mm @ A1