



Ground Floor Plan

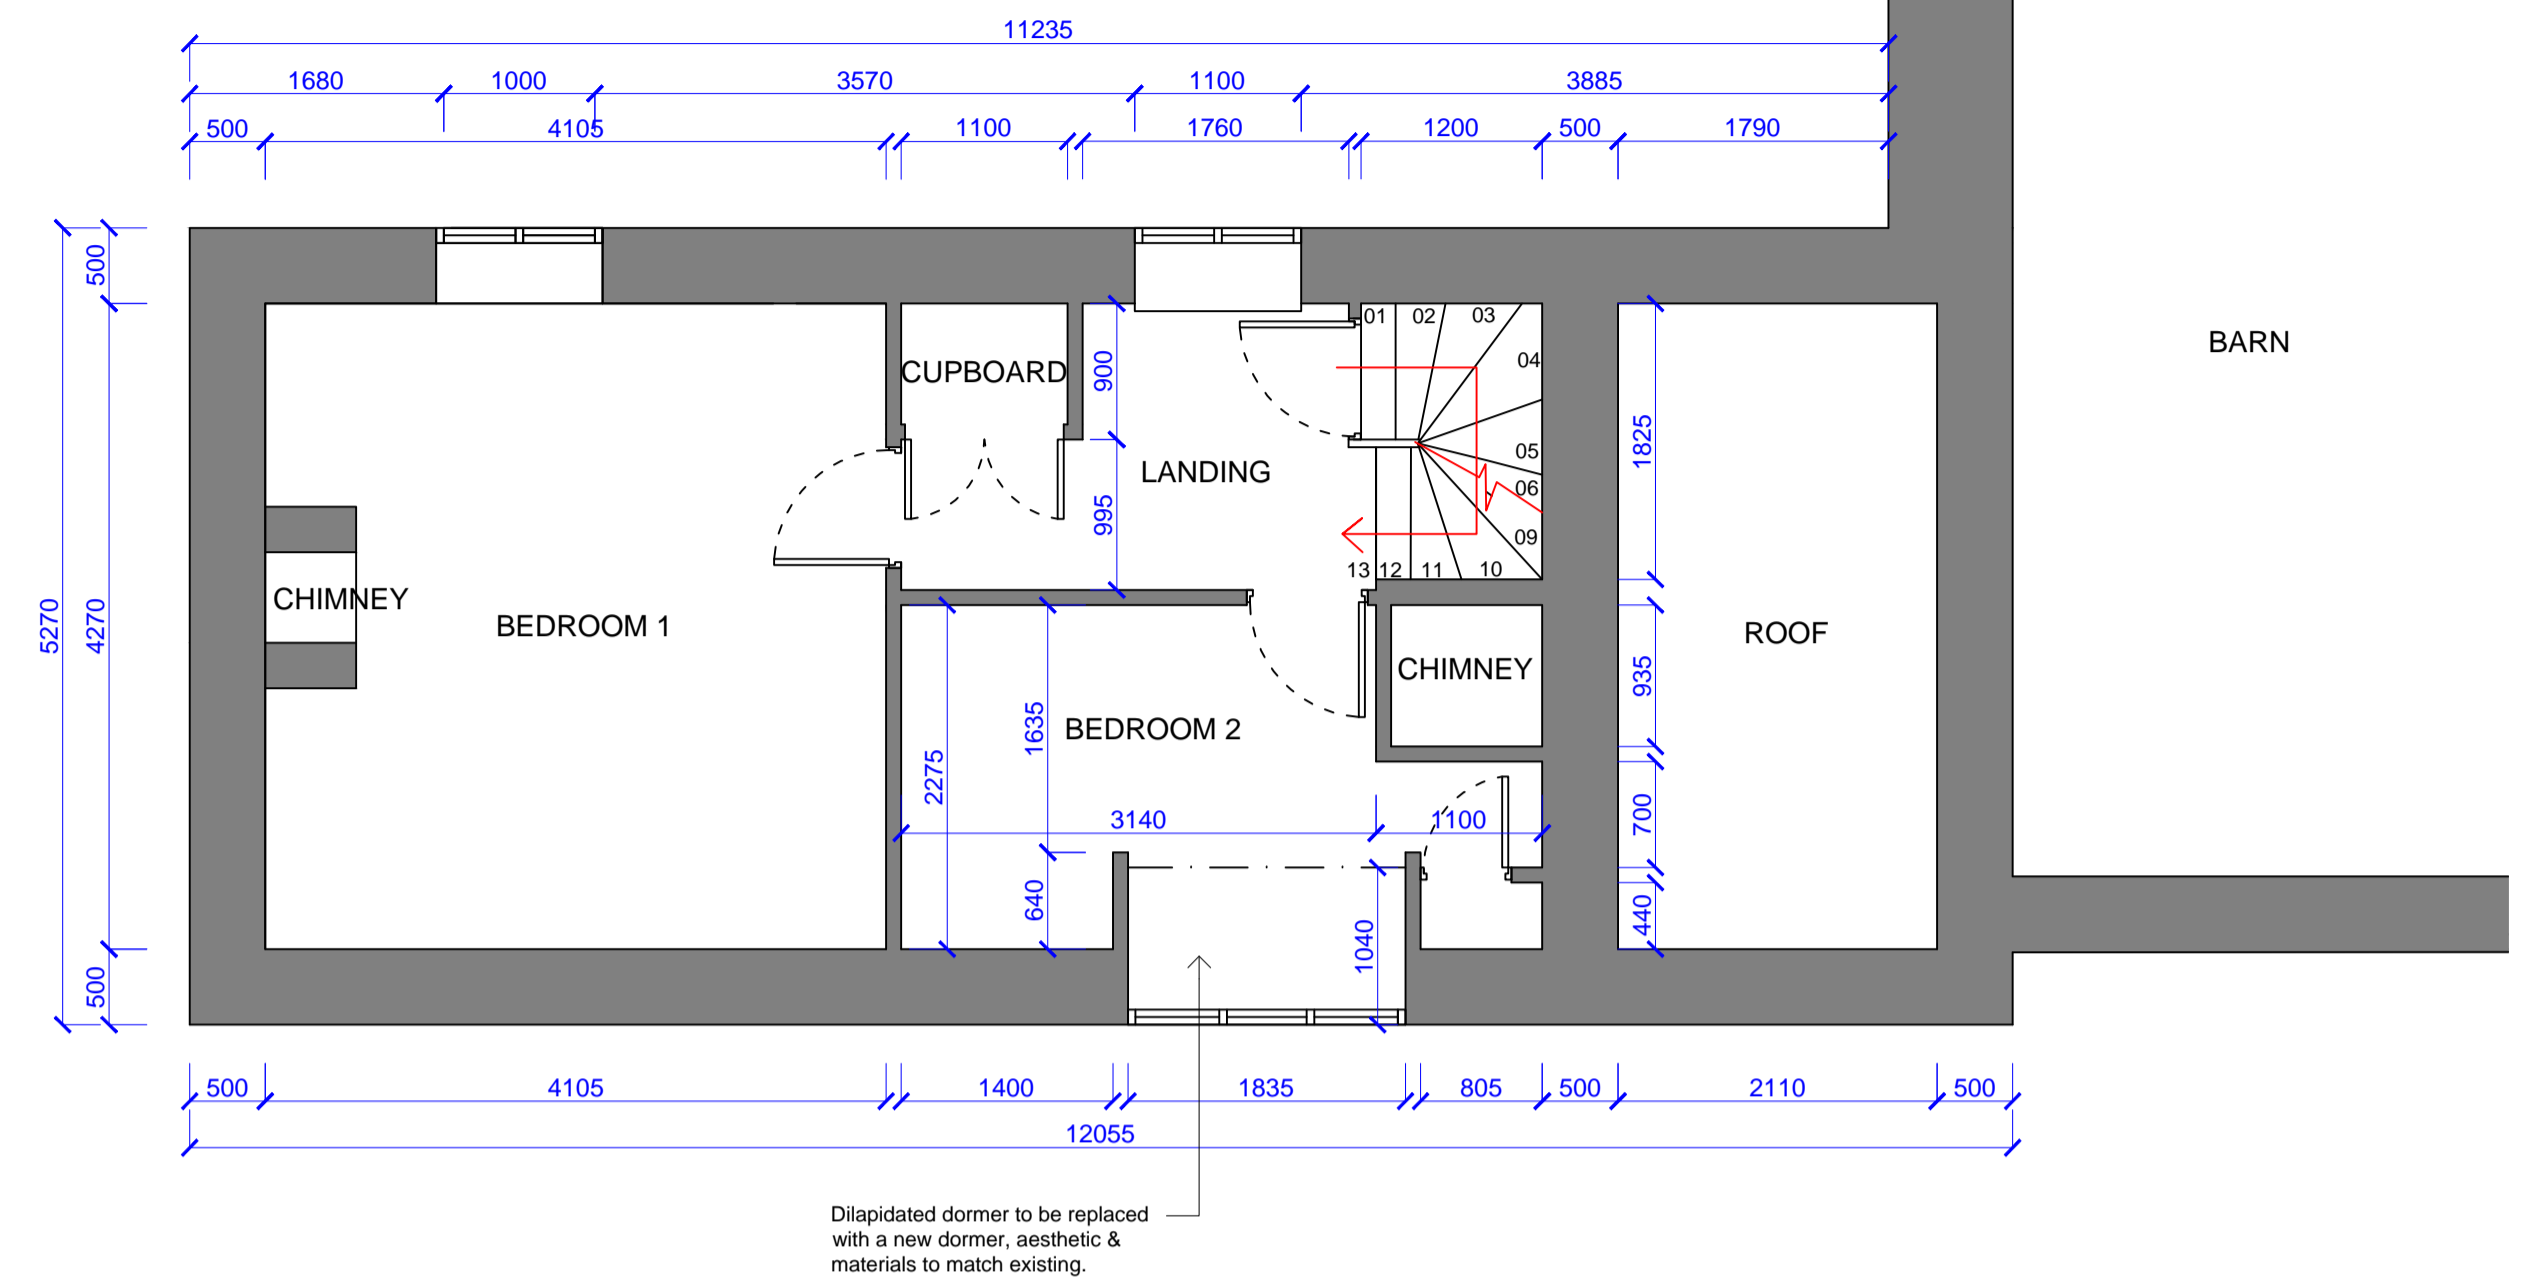


First Floor Plan

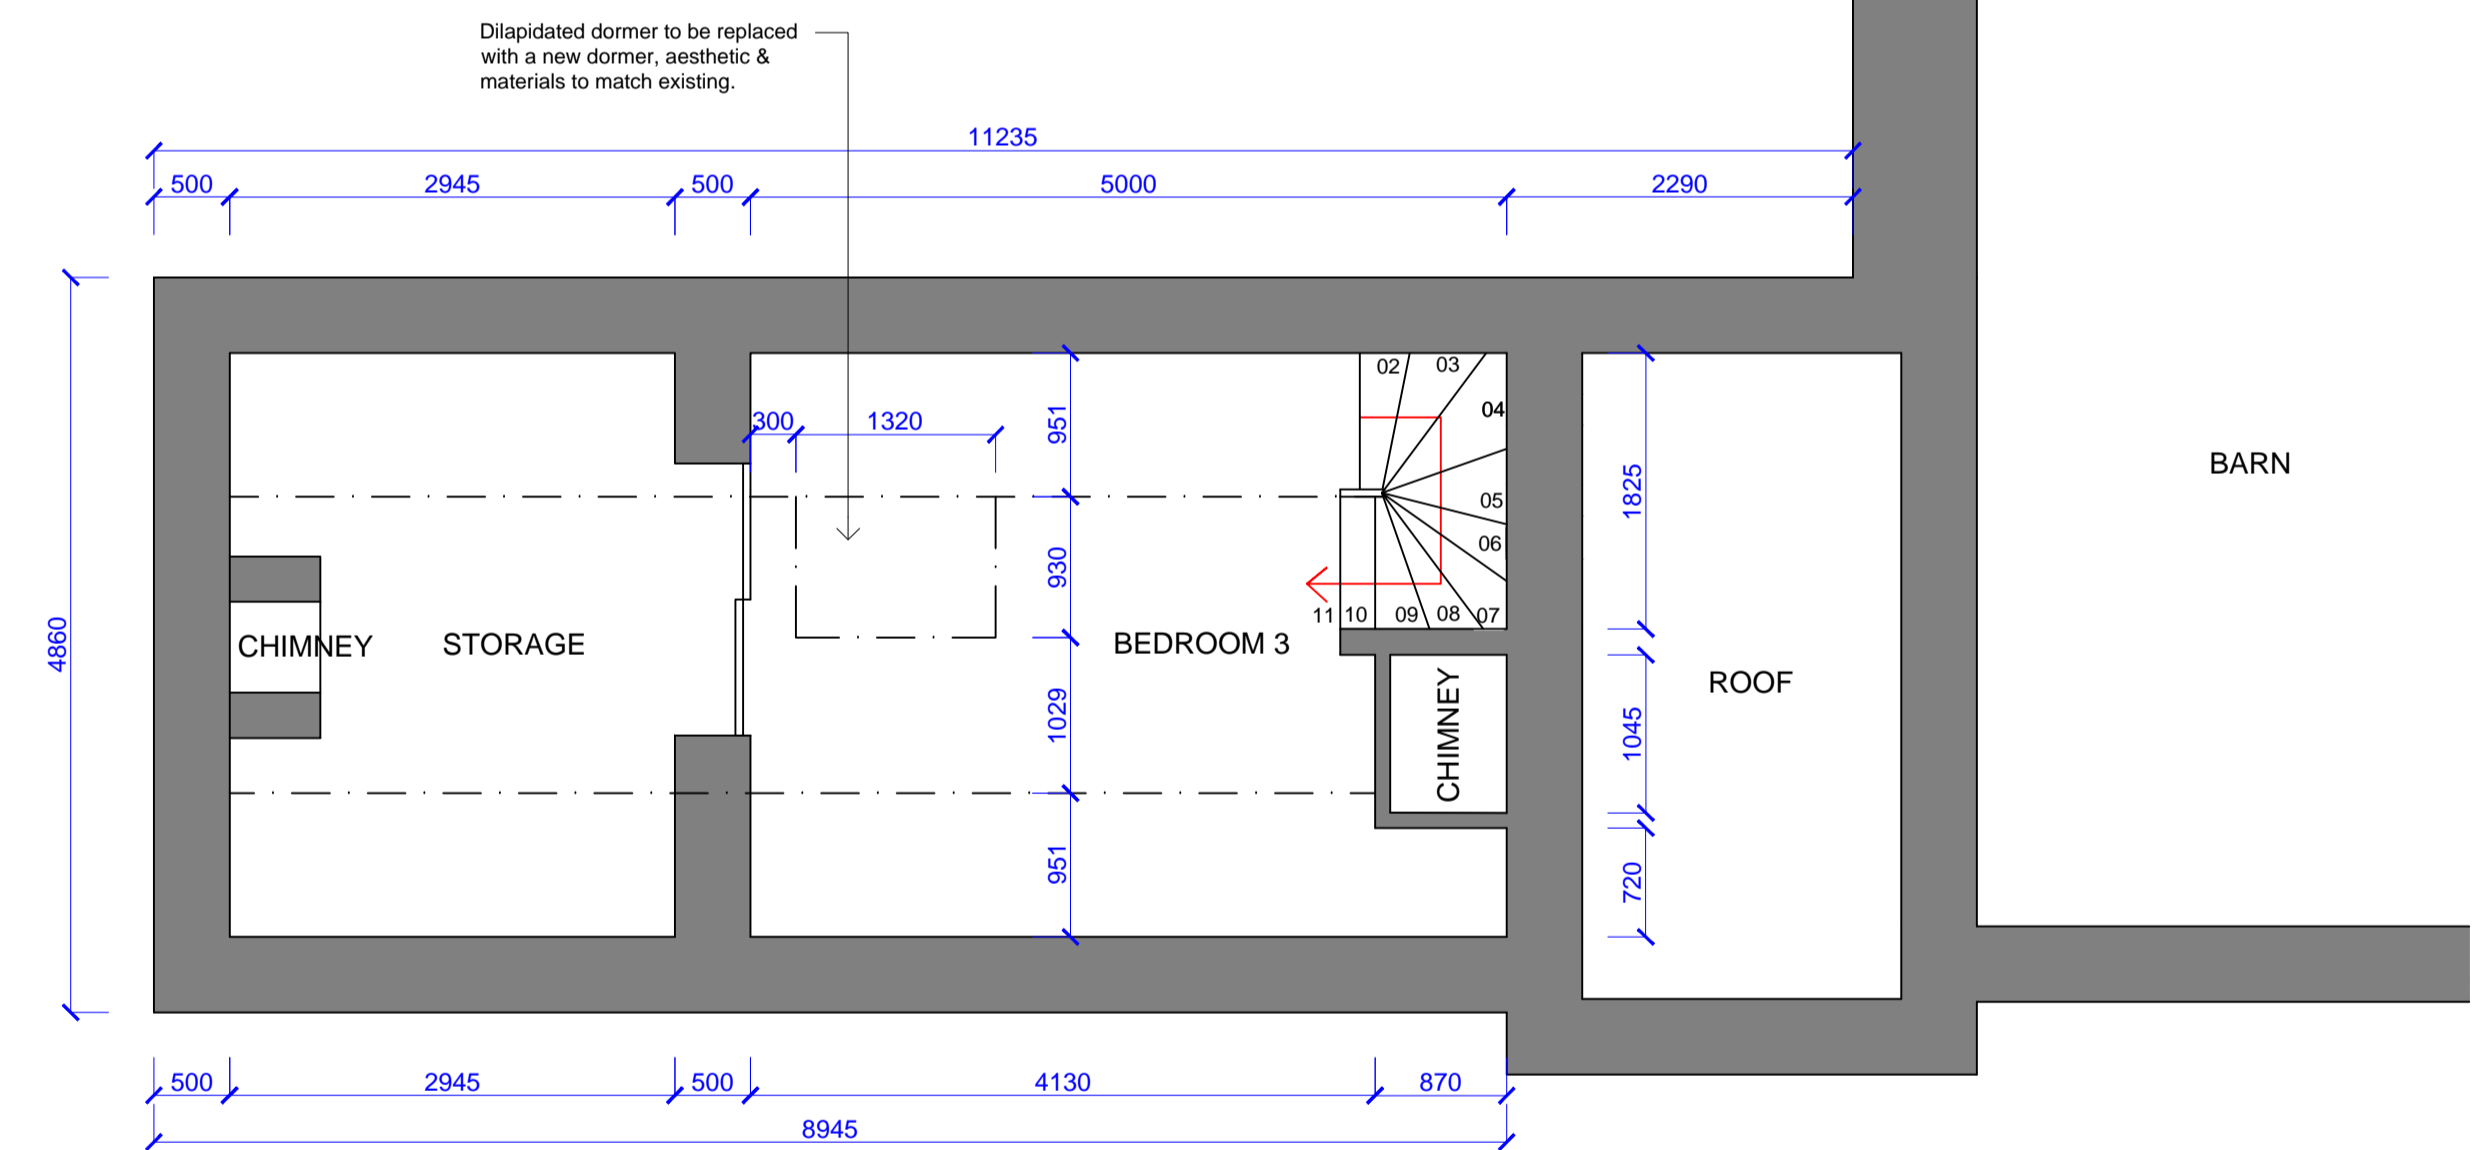

Loft Plan

Revisions	
A	19/01/2024 - Barn plan amended.

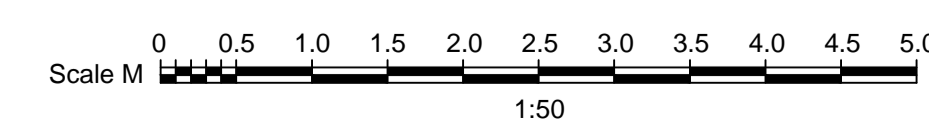

Contractor to check all dimensions on site prior to starting on site. This drawing is the copyright of Swordsman Historic Architectural Design and must not be used in conjunction with any other project without the express written consent of Swordsman Historic Architectural Design.

PROJECT
 Bracken Cottage,
 63 High Street,
 Sandlake,
 Oxfordshire
 OX29 7RH

DRAWING TITLE
 Proposed Floor Plans

SCALE 1:50 @ A1

DATE 05-01-2024

DRAWN SP

DRAWING NUMBER
 S225-006

REV A

Original size 100mm @ A1

SWORDSMAN
 HISTORIC
 ARCHITECTURAL
 DESIGN
*"The Design & Restoration
 of Historic Buildings"*

