



Ground Floor Plan

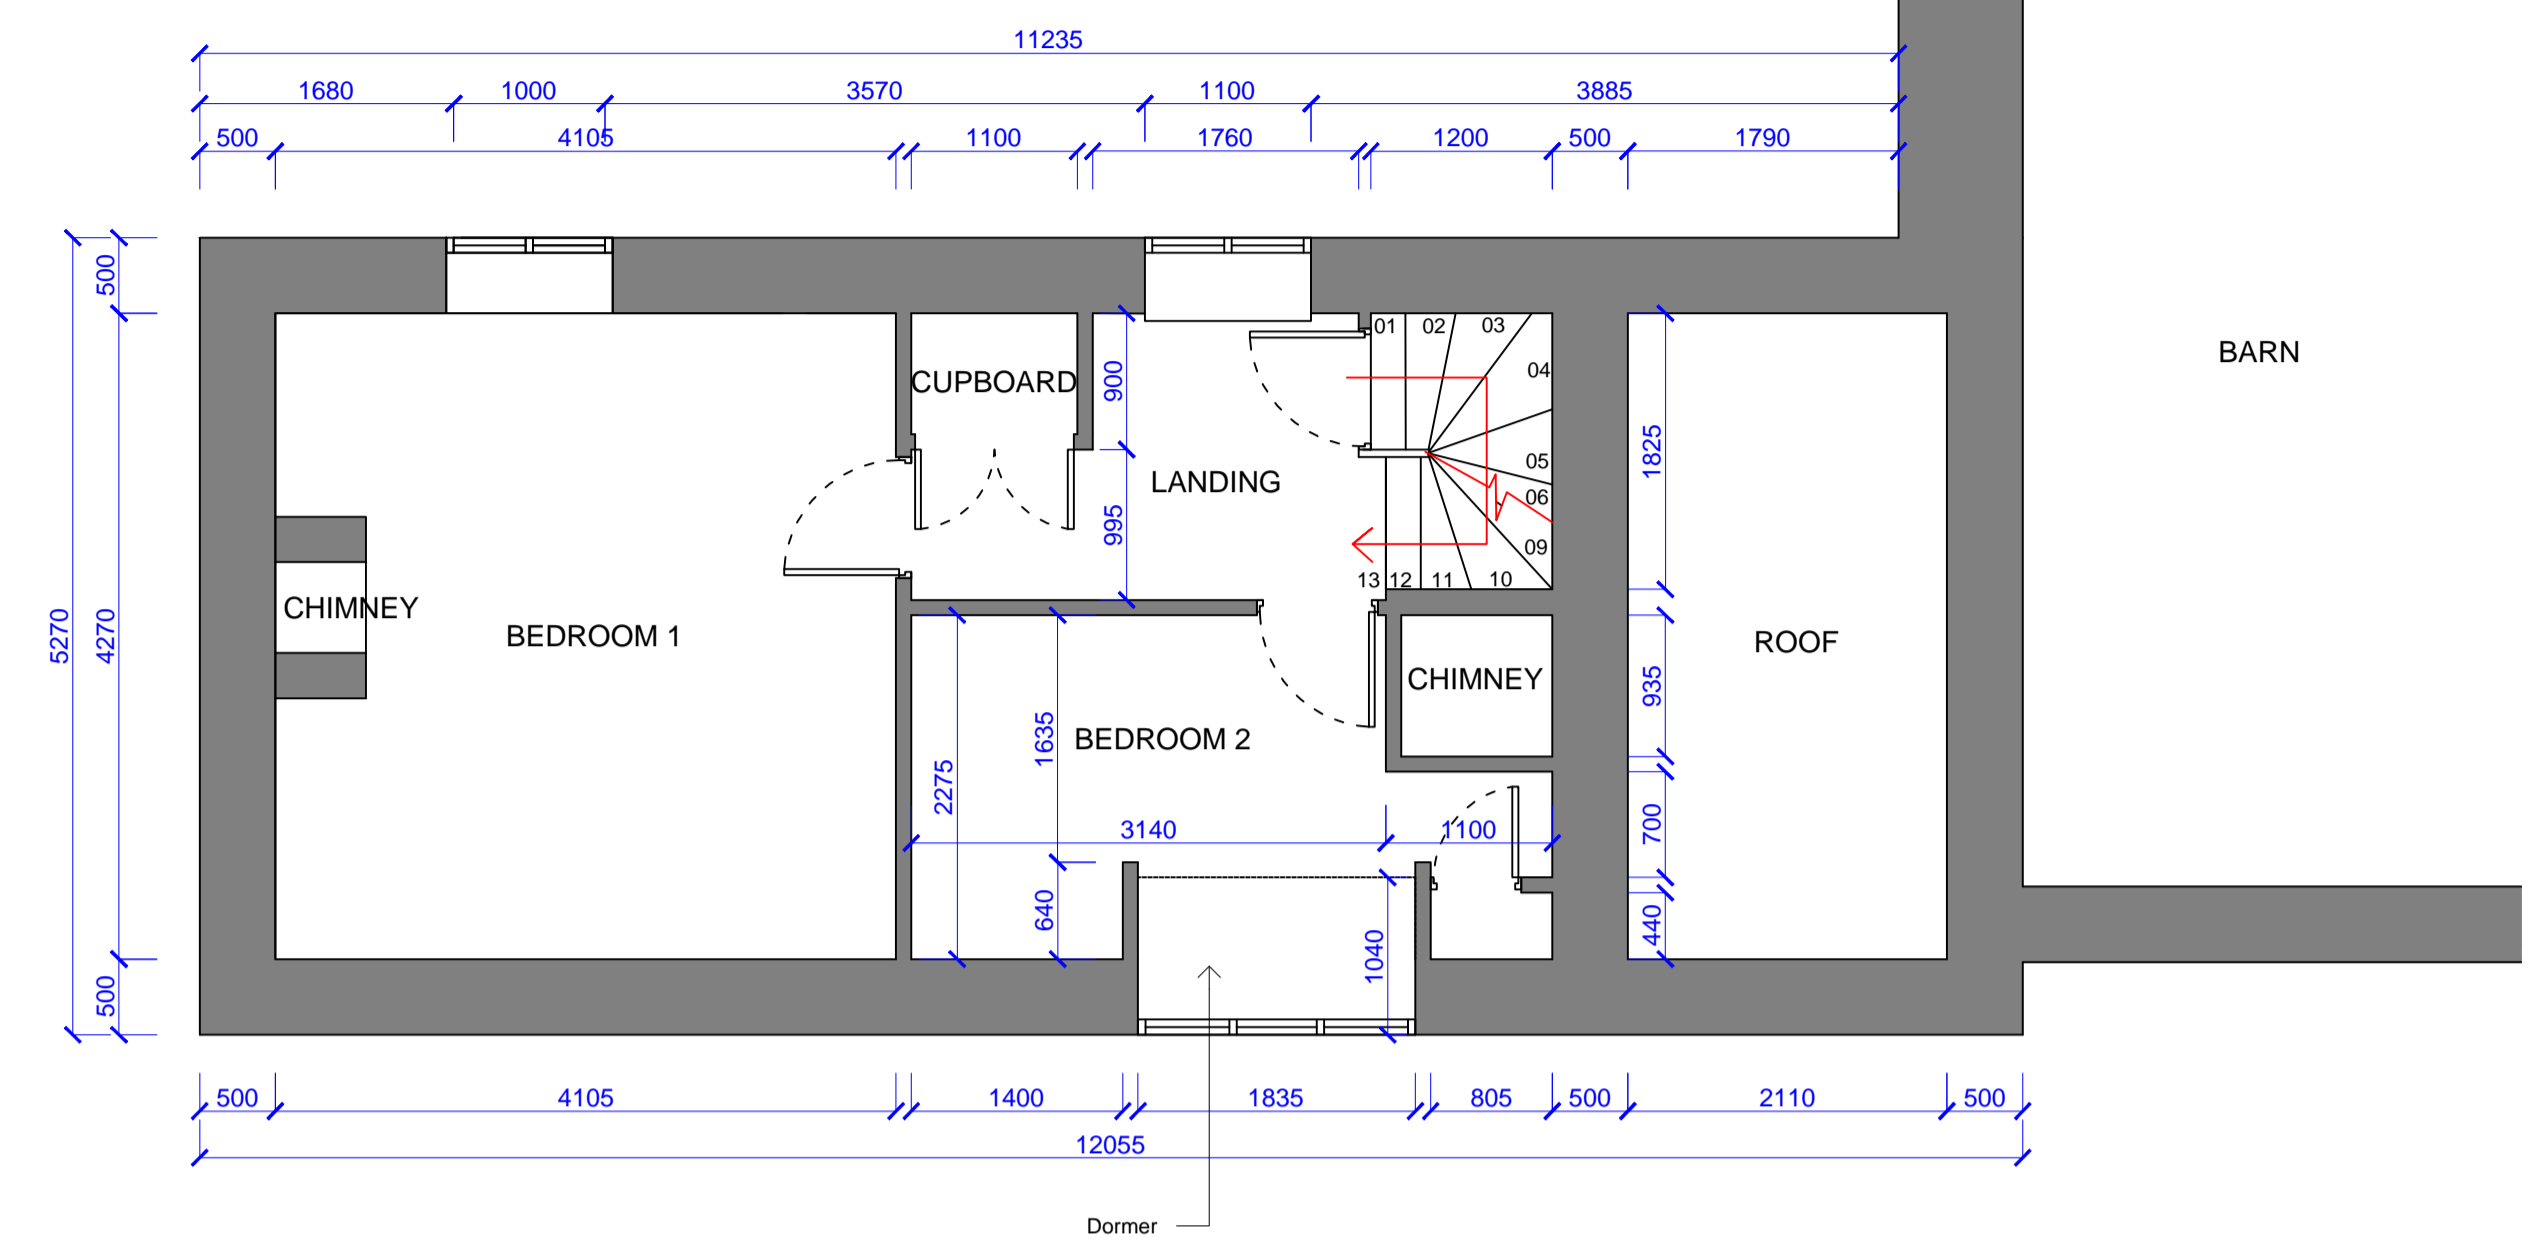


First Floor Plan

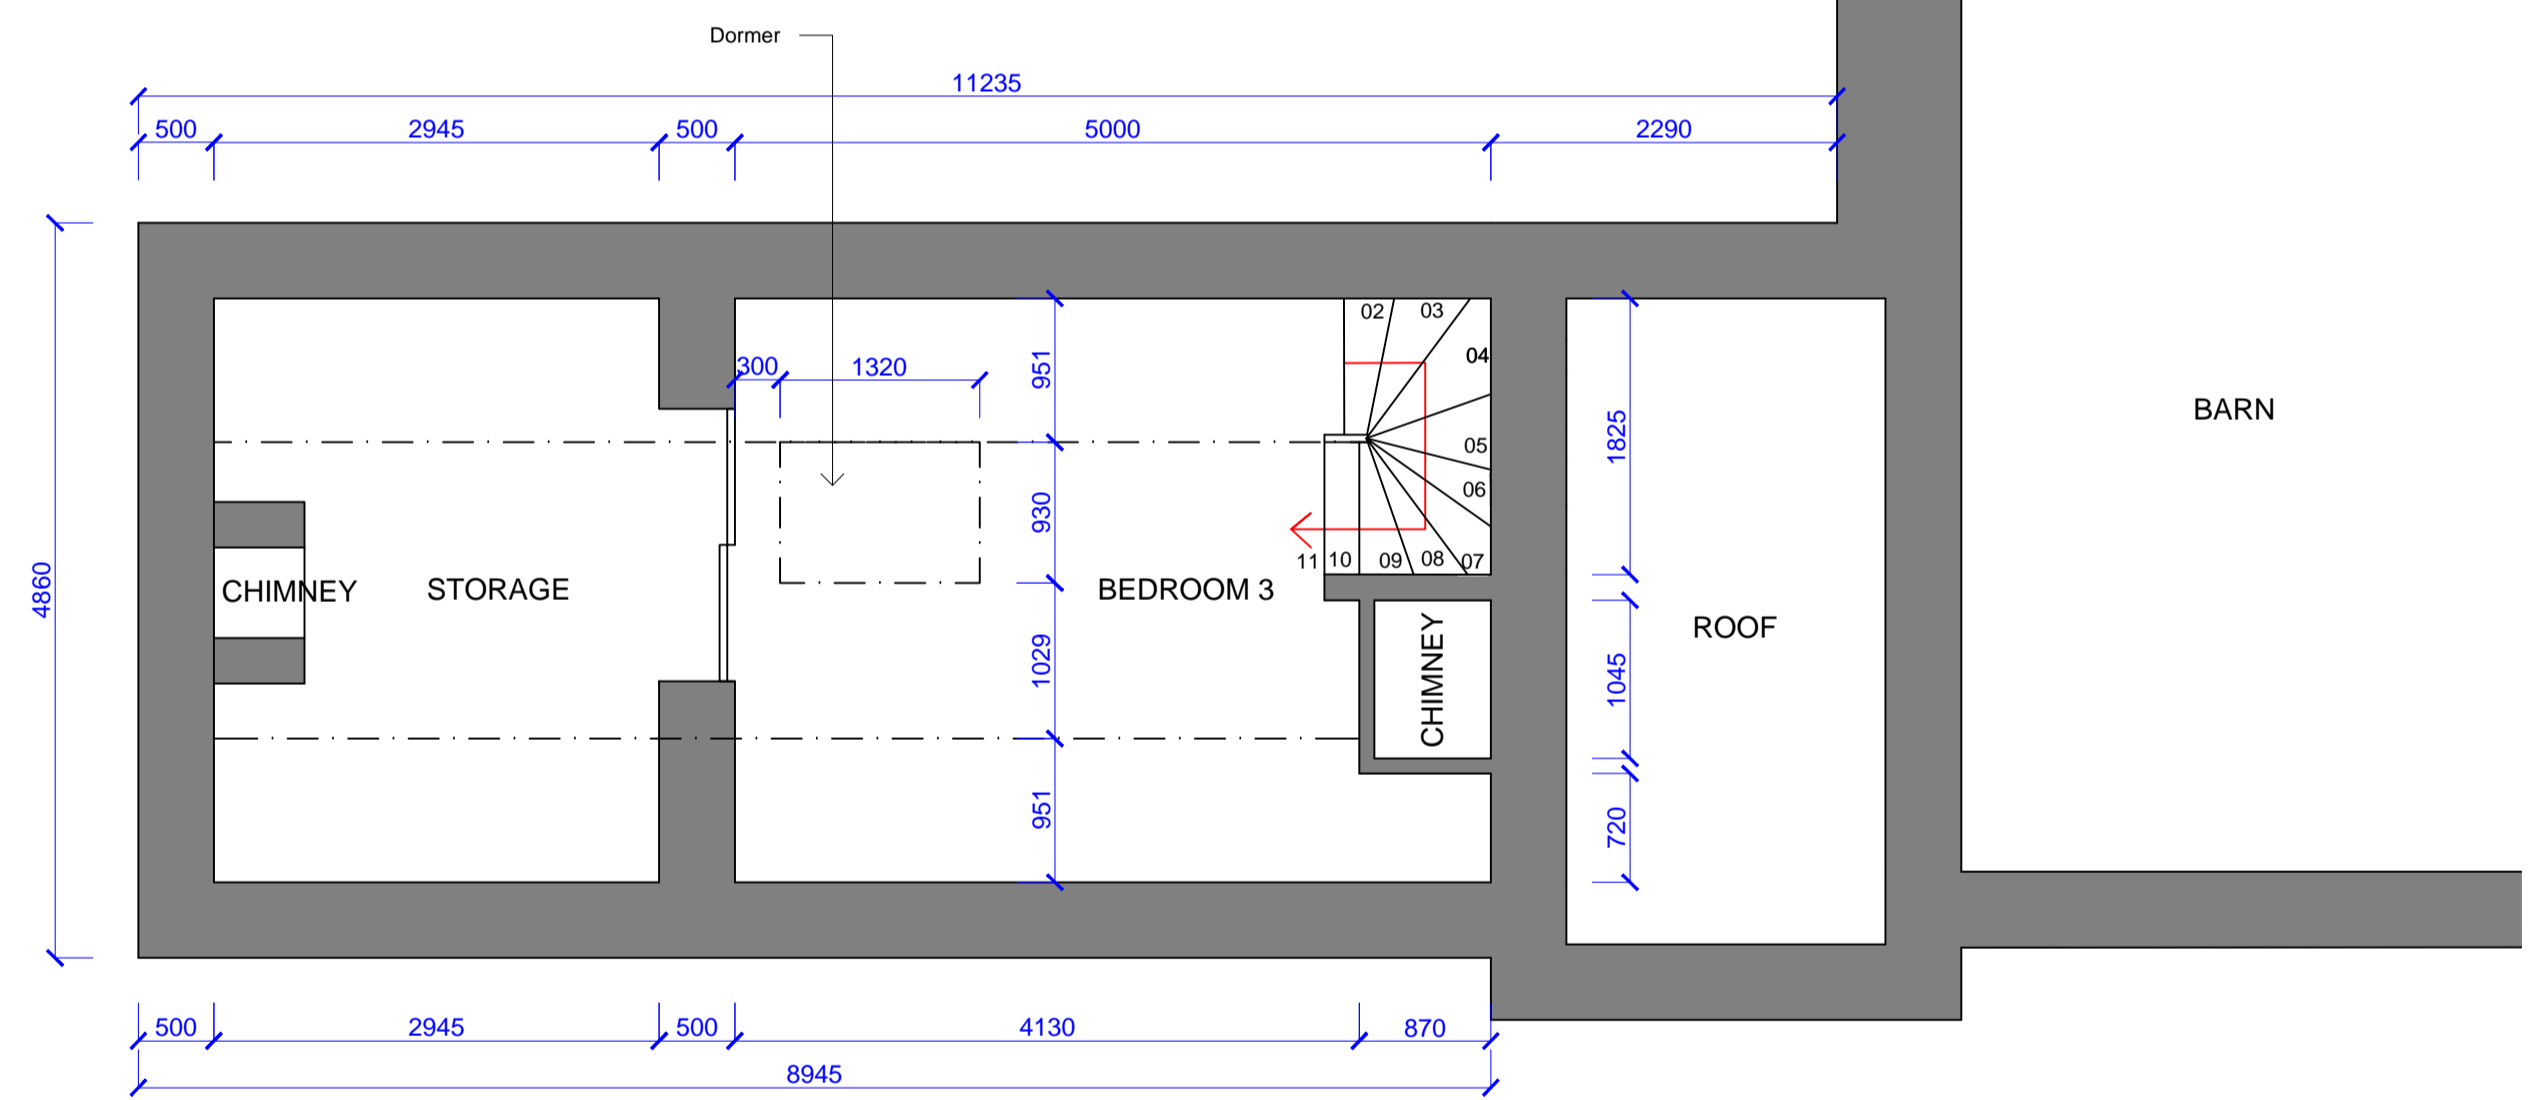

Loft Plan

Revisions	
A,	26/01/24 - Barn plan amended.

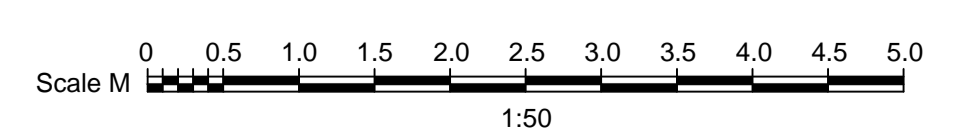

Contractor to check all dimensions on site prior to starting on site. This drawing is the copyright of Swordsman Historic Architectural Design and must not be used in conjunction with any other project without the express written consent of Swordsman Historic Architectural Design.

PROJECT
Bracken Cottage,
63 High Street,
Sandlake,
Oxfordshire
OX29 7RH

DRAWING TITLE
Existing Floor Plans

SCALE 1:50 @ A1

DATE 05-01-2024

DRAWN SP

DRAWING NUMBER S225-002

REV A

Original size 100mm @ A1

SWORDSMAN
HISTORIC
ARCHITECTURAL
DESIGN
*"The Design & Restoration
of Historic Buildings"*