


Southwest Elevation

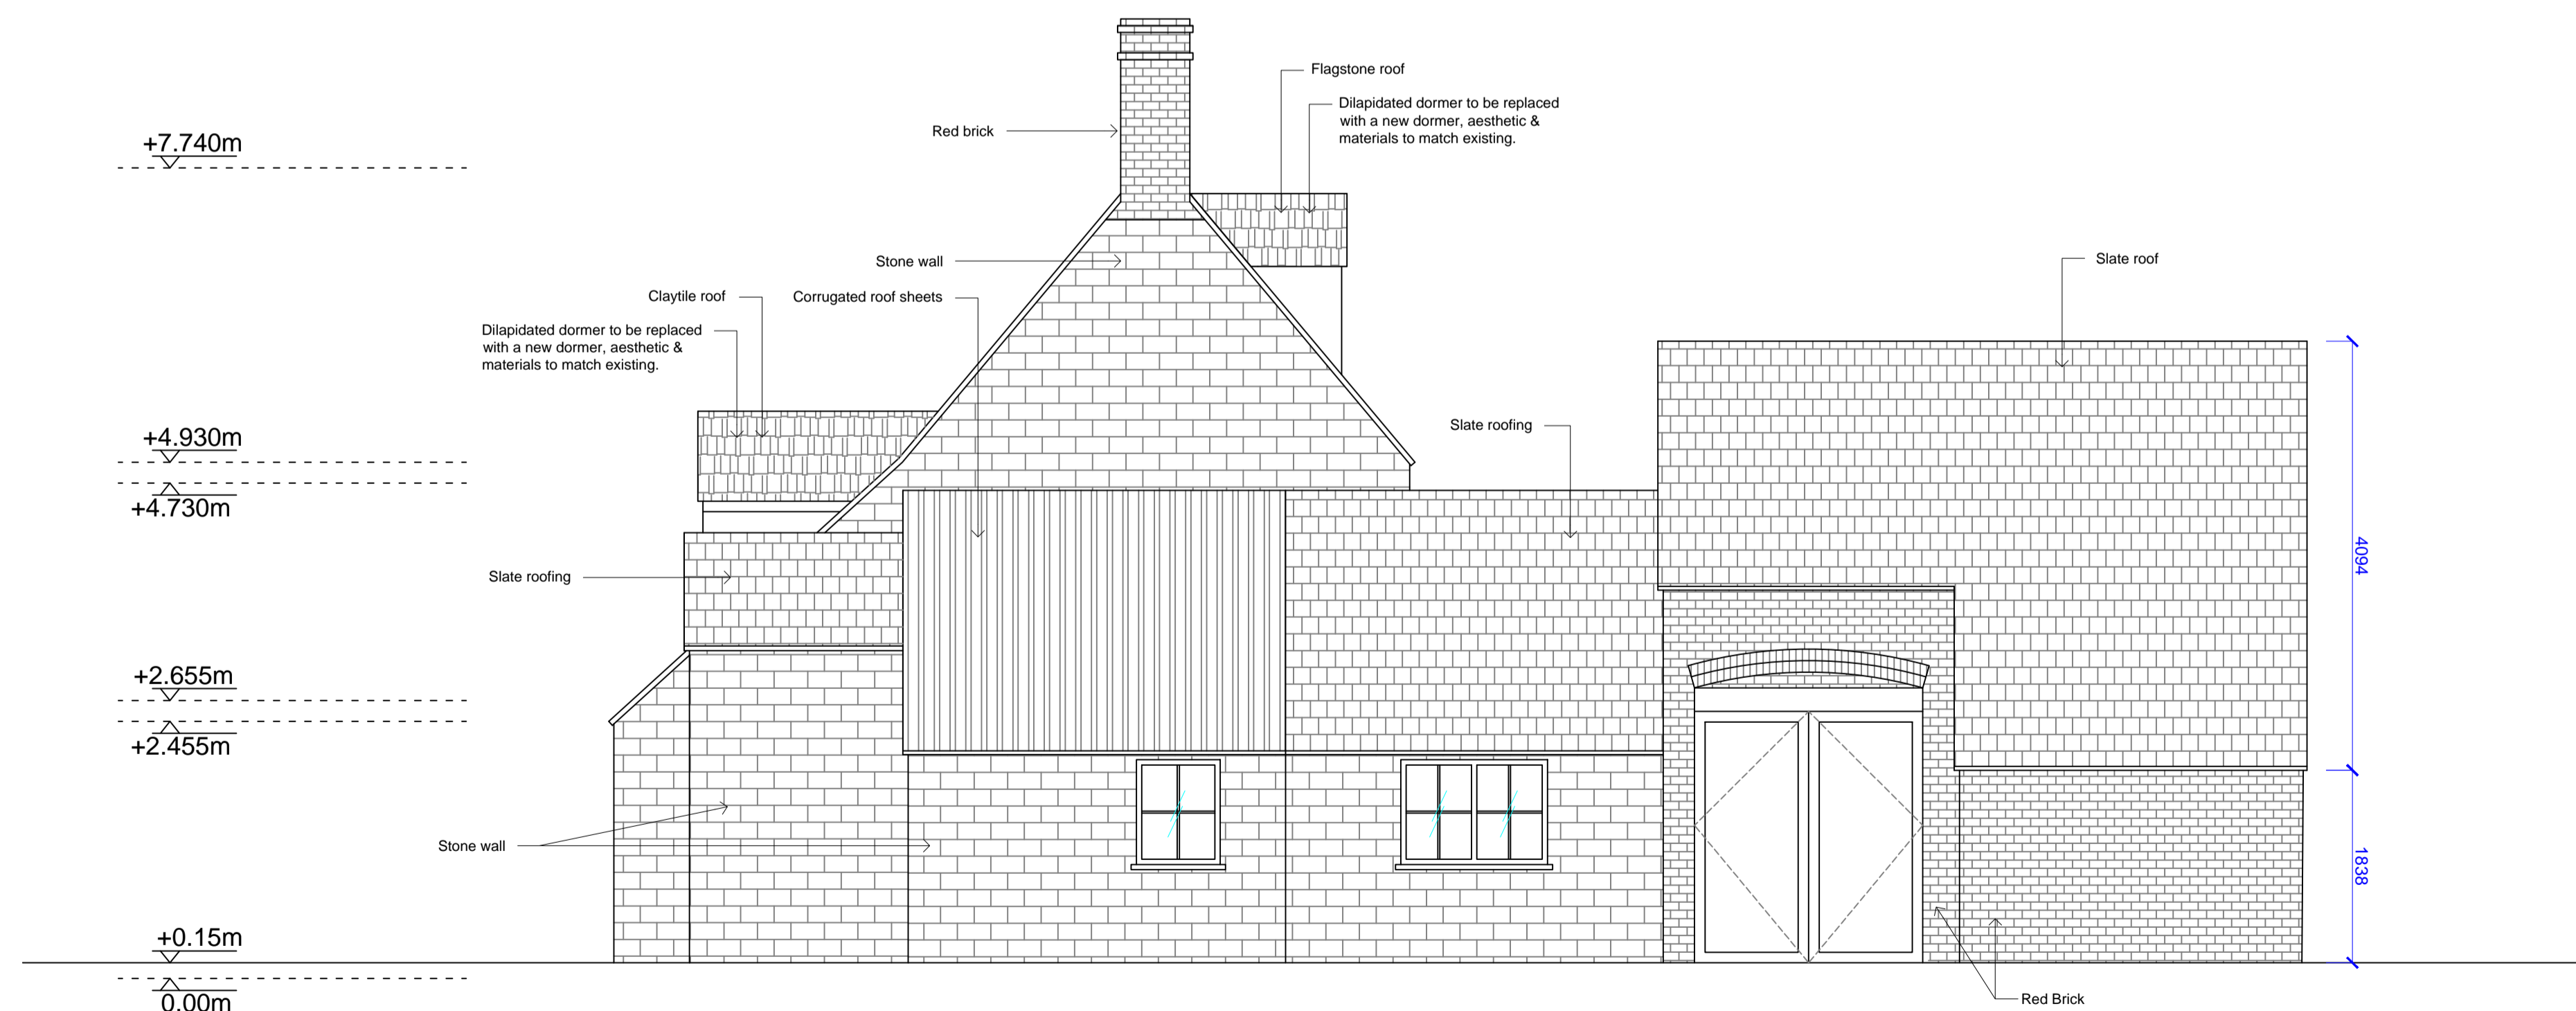


Northeast Elevation

Revisions

- A, 17/01/24 - Roof notes added. Windows and door amended.
- B, 26/01/24 - Windows and door added, windows amended.
- C, 11/02/24 - Barn door updated.

Contractor to check all dimensions on site prior to starting on site. This drawing is the copyright of Swordsman Historic Architectural Design and must not be used in conjunction with any other project without the express written consent of Swordsman Historic Architectural Design.

PROJECT
Bracken Cottage,
 63 High Street,
 Sandlake,
 Oxfordshire
 OX29 7RH

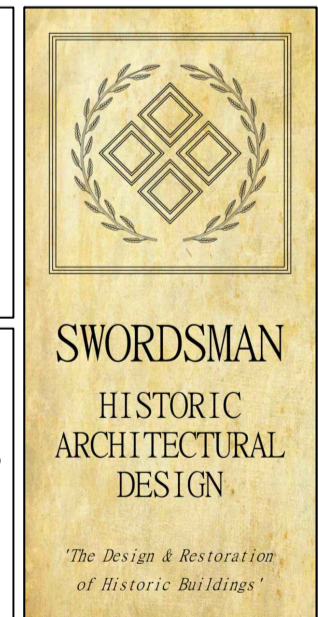

DRAWING TITLE
Proposed Southwest & Northeast Elevations

SCALE 1:50 @ A1


DRAWING NUMBER
S225-008

DATE 01-01-2024

REV A B C

DRAWN SP

REV A B C

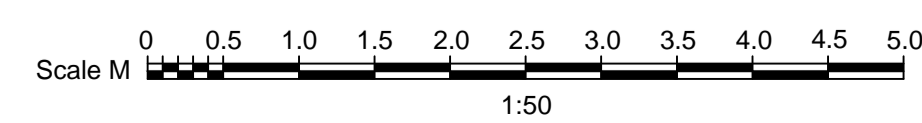

Original size 100mm @ A1