

ROAD

PAVEMENT

GRASS VERGE

GRASS VERGE

NEIGHBOURING PROPERTY

FRONT GARDEN


OUTBUILDINGS

COTTAGE

NEIGHBOURING PROPERTY

REAR GARDEN


# Site Plan

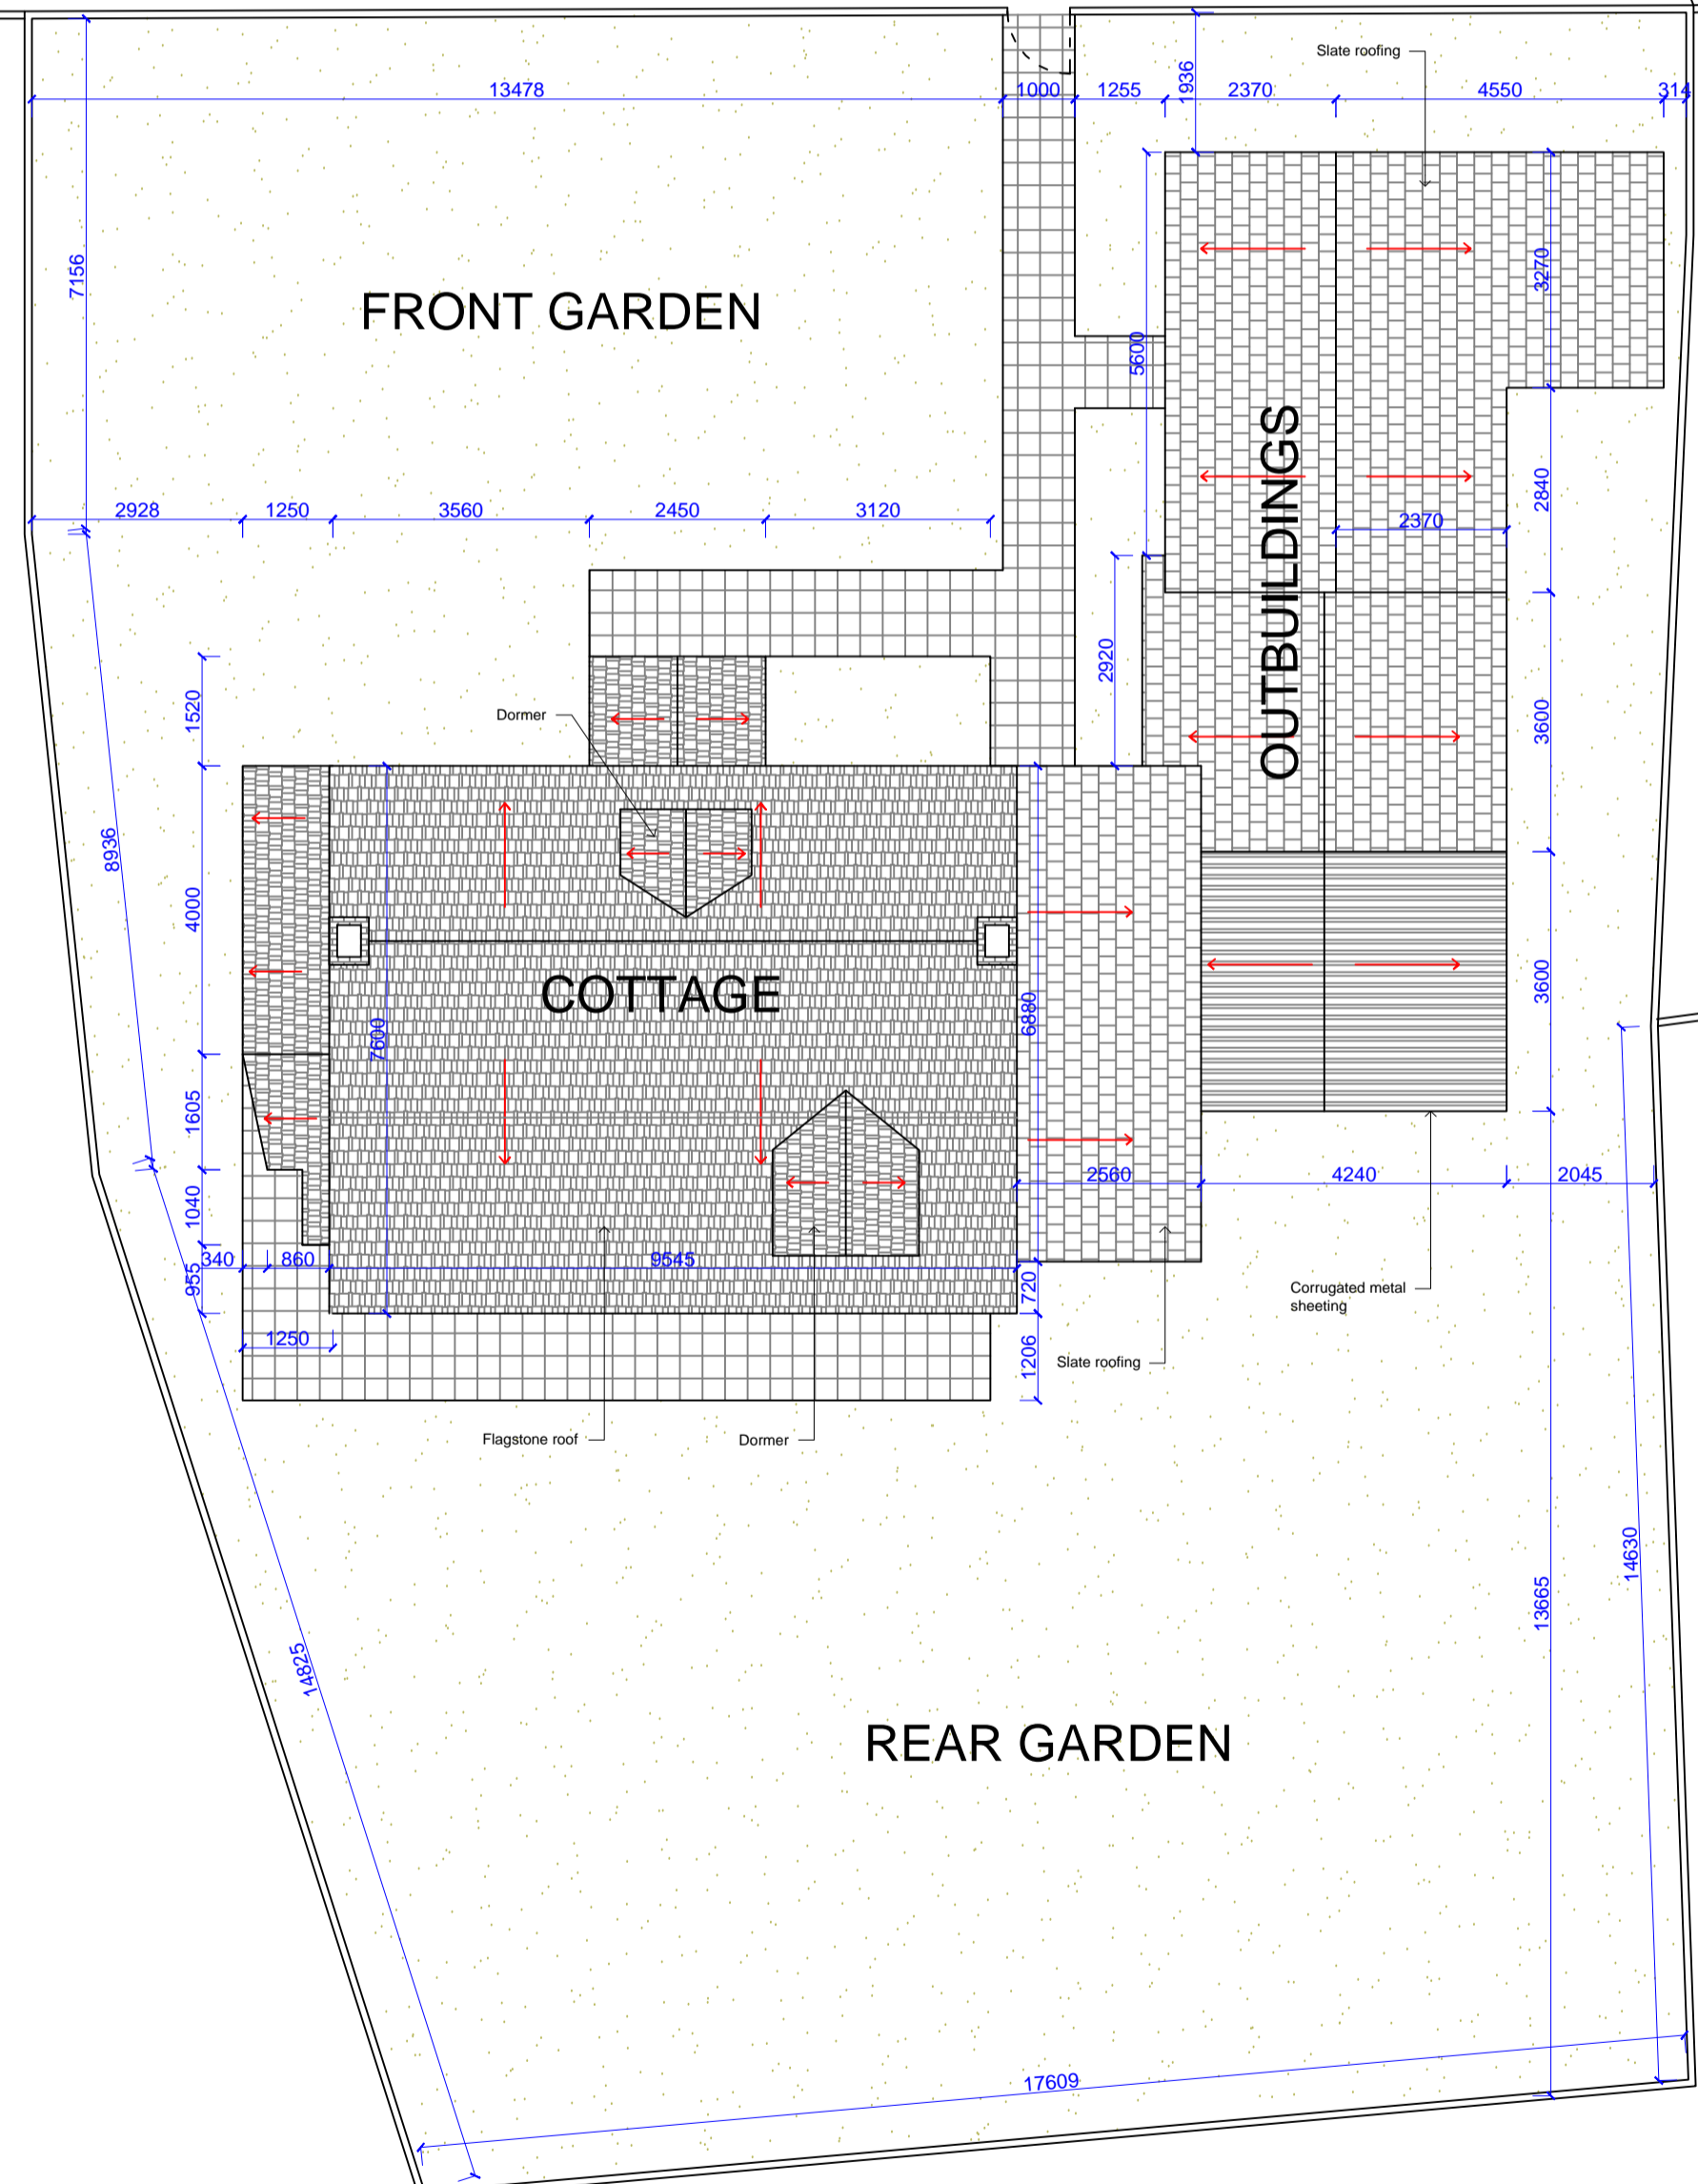

| Revisions |                              |
|-----------|------------------------------|
| A,        | 26/01/24 - Roof notes added. |

Contractor to check all dimensions on site prior to starting on site.  
This drawing is the copyright of Swordsman Historic Architectural Design and must not be used in conjunction with any other project without the express written consent of Swordsman Historic Architectural Design.

PROJECT  
**Bracken Cottage,**  
63 High Street,  
Sandlake,  
Oxfordshire  
OX29 7RH

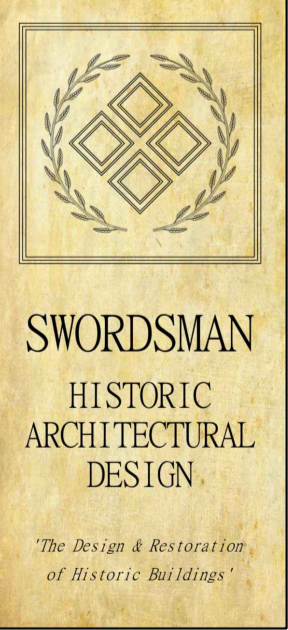


DRAWING TITLE  
**Existing Site Plan**

SCALE 1:100 @ A1  
DATE 05-01-2024

DRAWING NUMBER  
S225-001

DRAWN SP

| REV | A | B | C | D | E | F | G | H | I | J | K | L | M | N | O | P | Q | R | S | T | U | V | W | X | Y | Z |  |
|-----|---|---|---|---|---|---|---|---|---|---|---|---|---|---|---|---|---|---|---|---|---|---|---|---|---|---|--|
|     |   

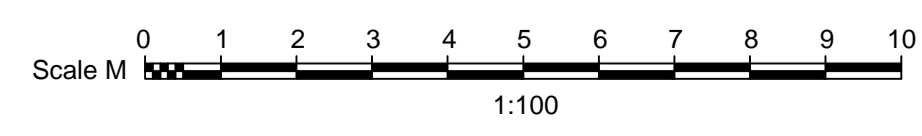

Original size 100mm @ A1