



Proposed Extension

REAR ELEVATION

**Roof: Stone slates, black upvc rainwater system. Walls: Natural limestone. Windows: White timber casements.
Proposed flat roof & lantern light**




Proposed Extension

SIDE ELEVATION




FRONT ELEVATION as existing

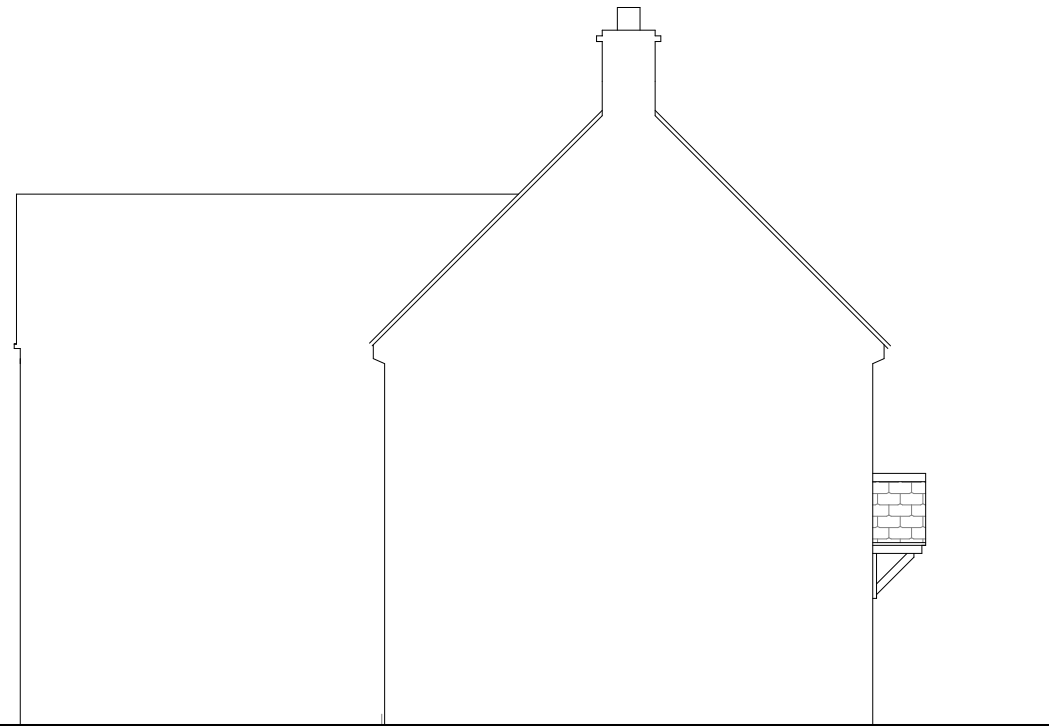

SIDE ELEVATION as existing

PROPOSED ELEVATIONS Scale 1:100

 

PROPOSED ELEVATIONS
2 VALENCE COURT
ASTON ROAD, BAMPTON
OXFORDSHIRE
OX18 2AF

For Mr L. Roberts
Scale: 1:100 on A3

Revisions

M J B
ARCHITECTURAL DESIGN

Kamala House, North Lane,
Weston on the Green, Oxfordshire OX25 3RG
Website: www.mjarchitectural.design
Email: info@mjarchitectural.design
Tel: 01869-350771
or 07836-670999
Malcolm Brain

Date: October 2022

Drawing No: 22-BA-8