



REAR ELEVATION


Roof: Stone slates, black upvc rainwater system. Walls: Natural limestone. Windows: White timber casements.



SIDE ELEVATION



FRONT ELEVATION

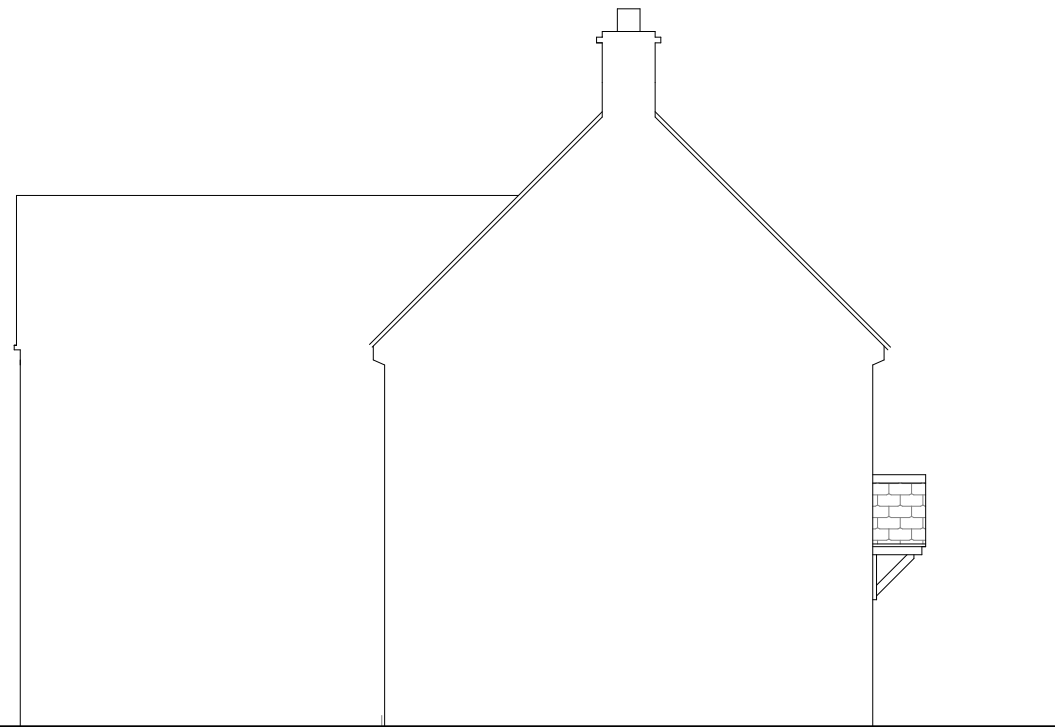

SIDE ELEVATION

EXISTING ELEVATIONS Scale 1:100



EXISTING ELEVATIONS
2 VALENCE COURT
ASTON ROAD, BAMPTON
OXFORDSHIRE
OX18 2AF

For Mr L. Roberts
Scale: 1:100 on A3

Revisions

M J B
ARCHITECTURAL DESIGN
Kamala House, North Lane,
Weston on the Green, Oxfordshire OX25 3RG
Website: www.mjarchitectural.design
Email: info@mjarchitectural.design
Tel: 01869-350771
or 07836-670999
Malcolm Brain

Date: April 2022

Drawing No: 22-BA-2