



FRONT ELEVATION

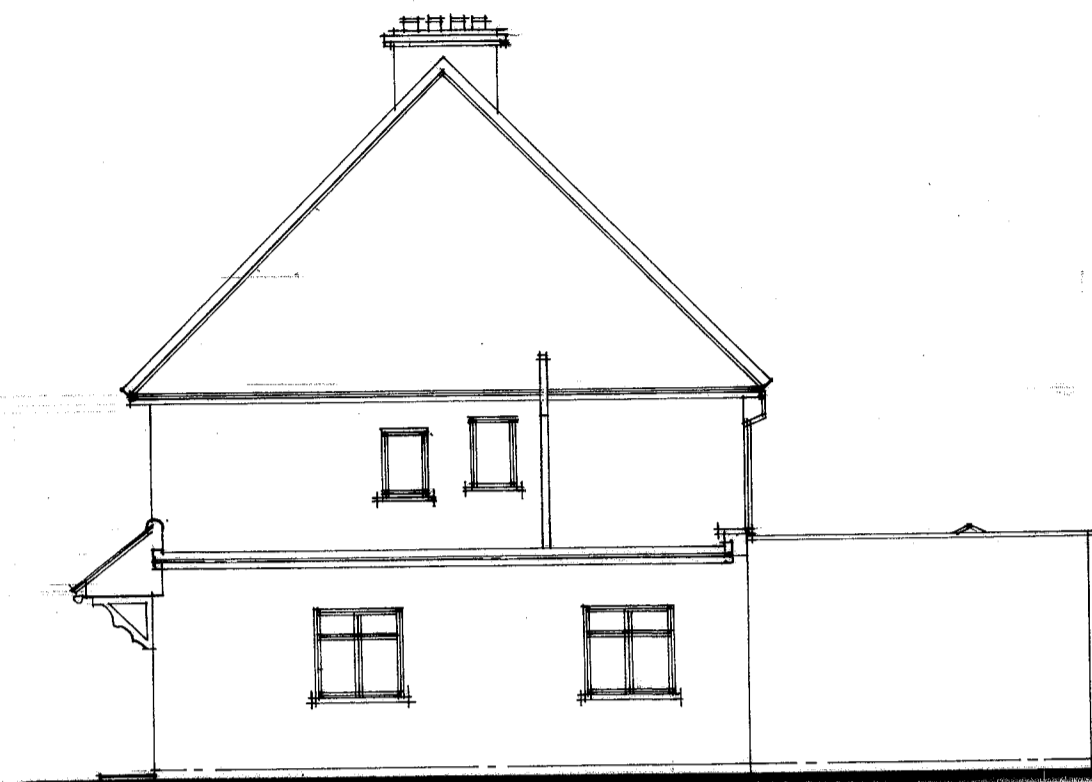


FLANK




REAR

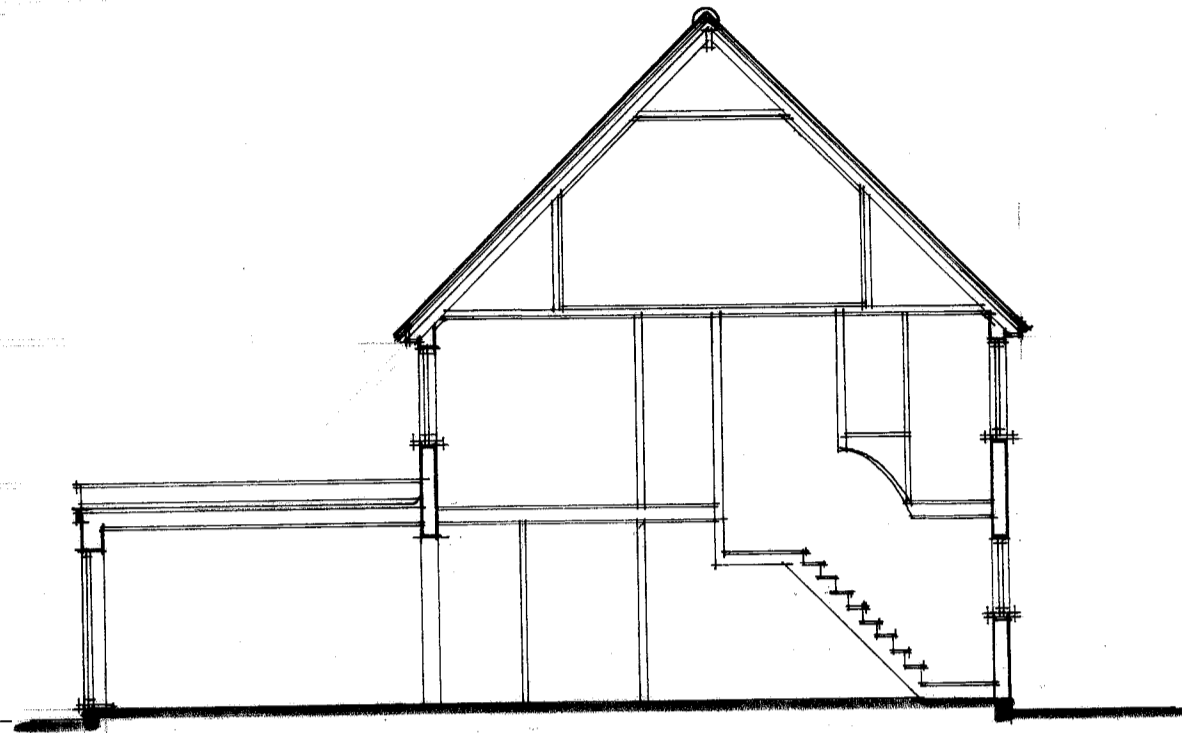


SECTION A-A

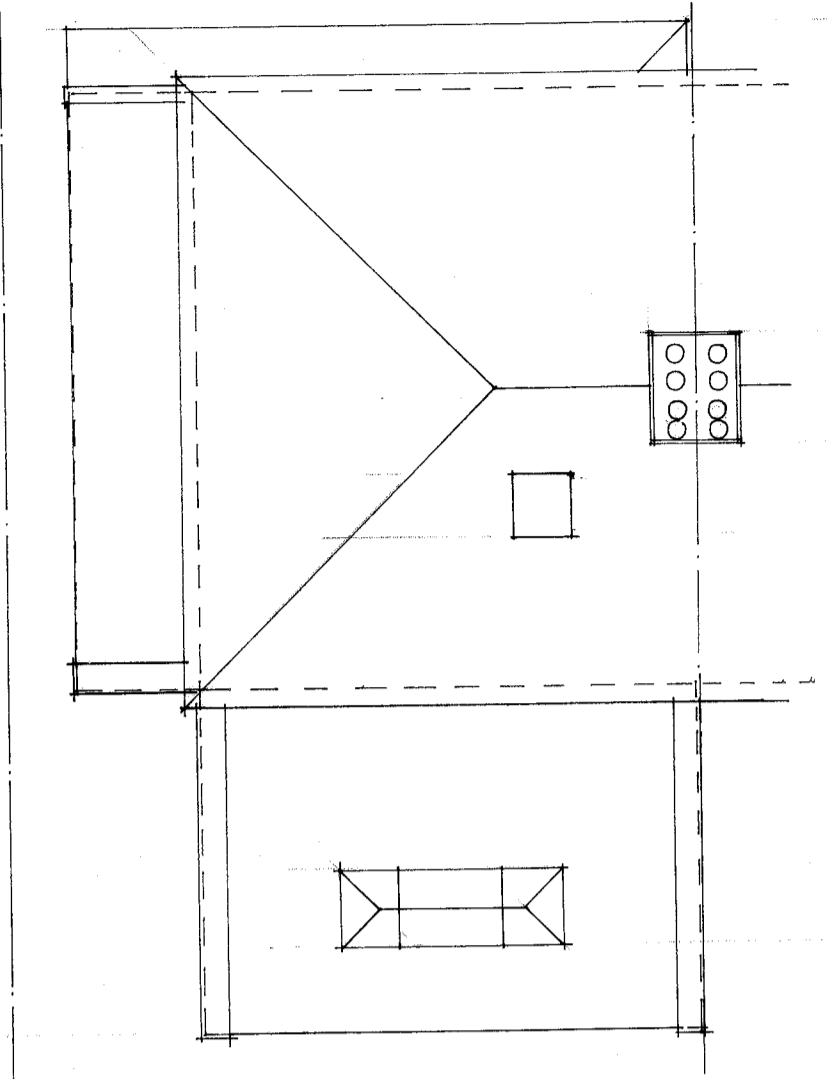


ROOF PLAN

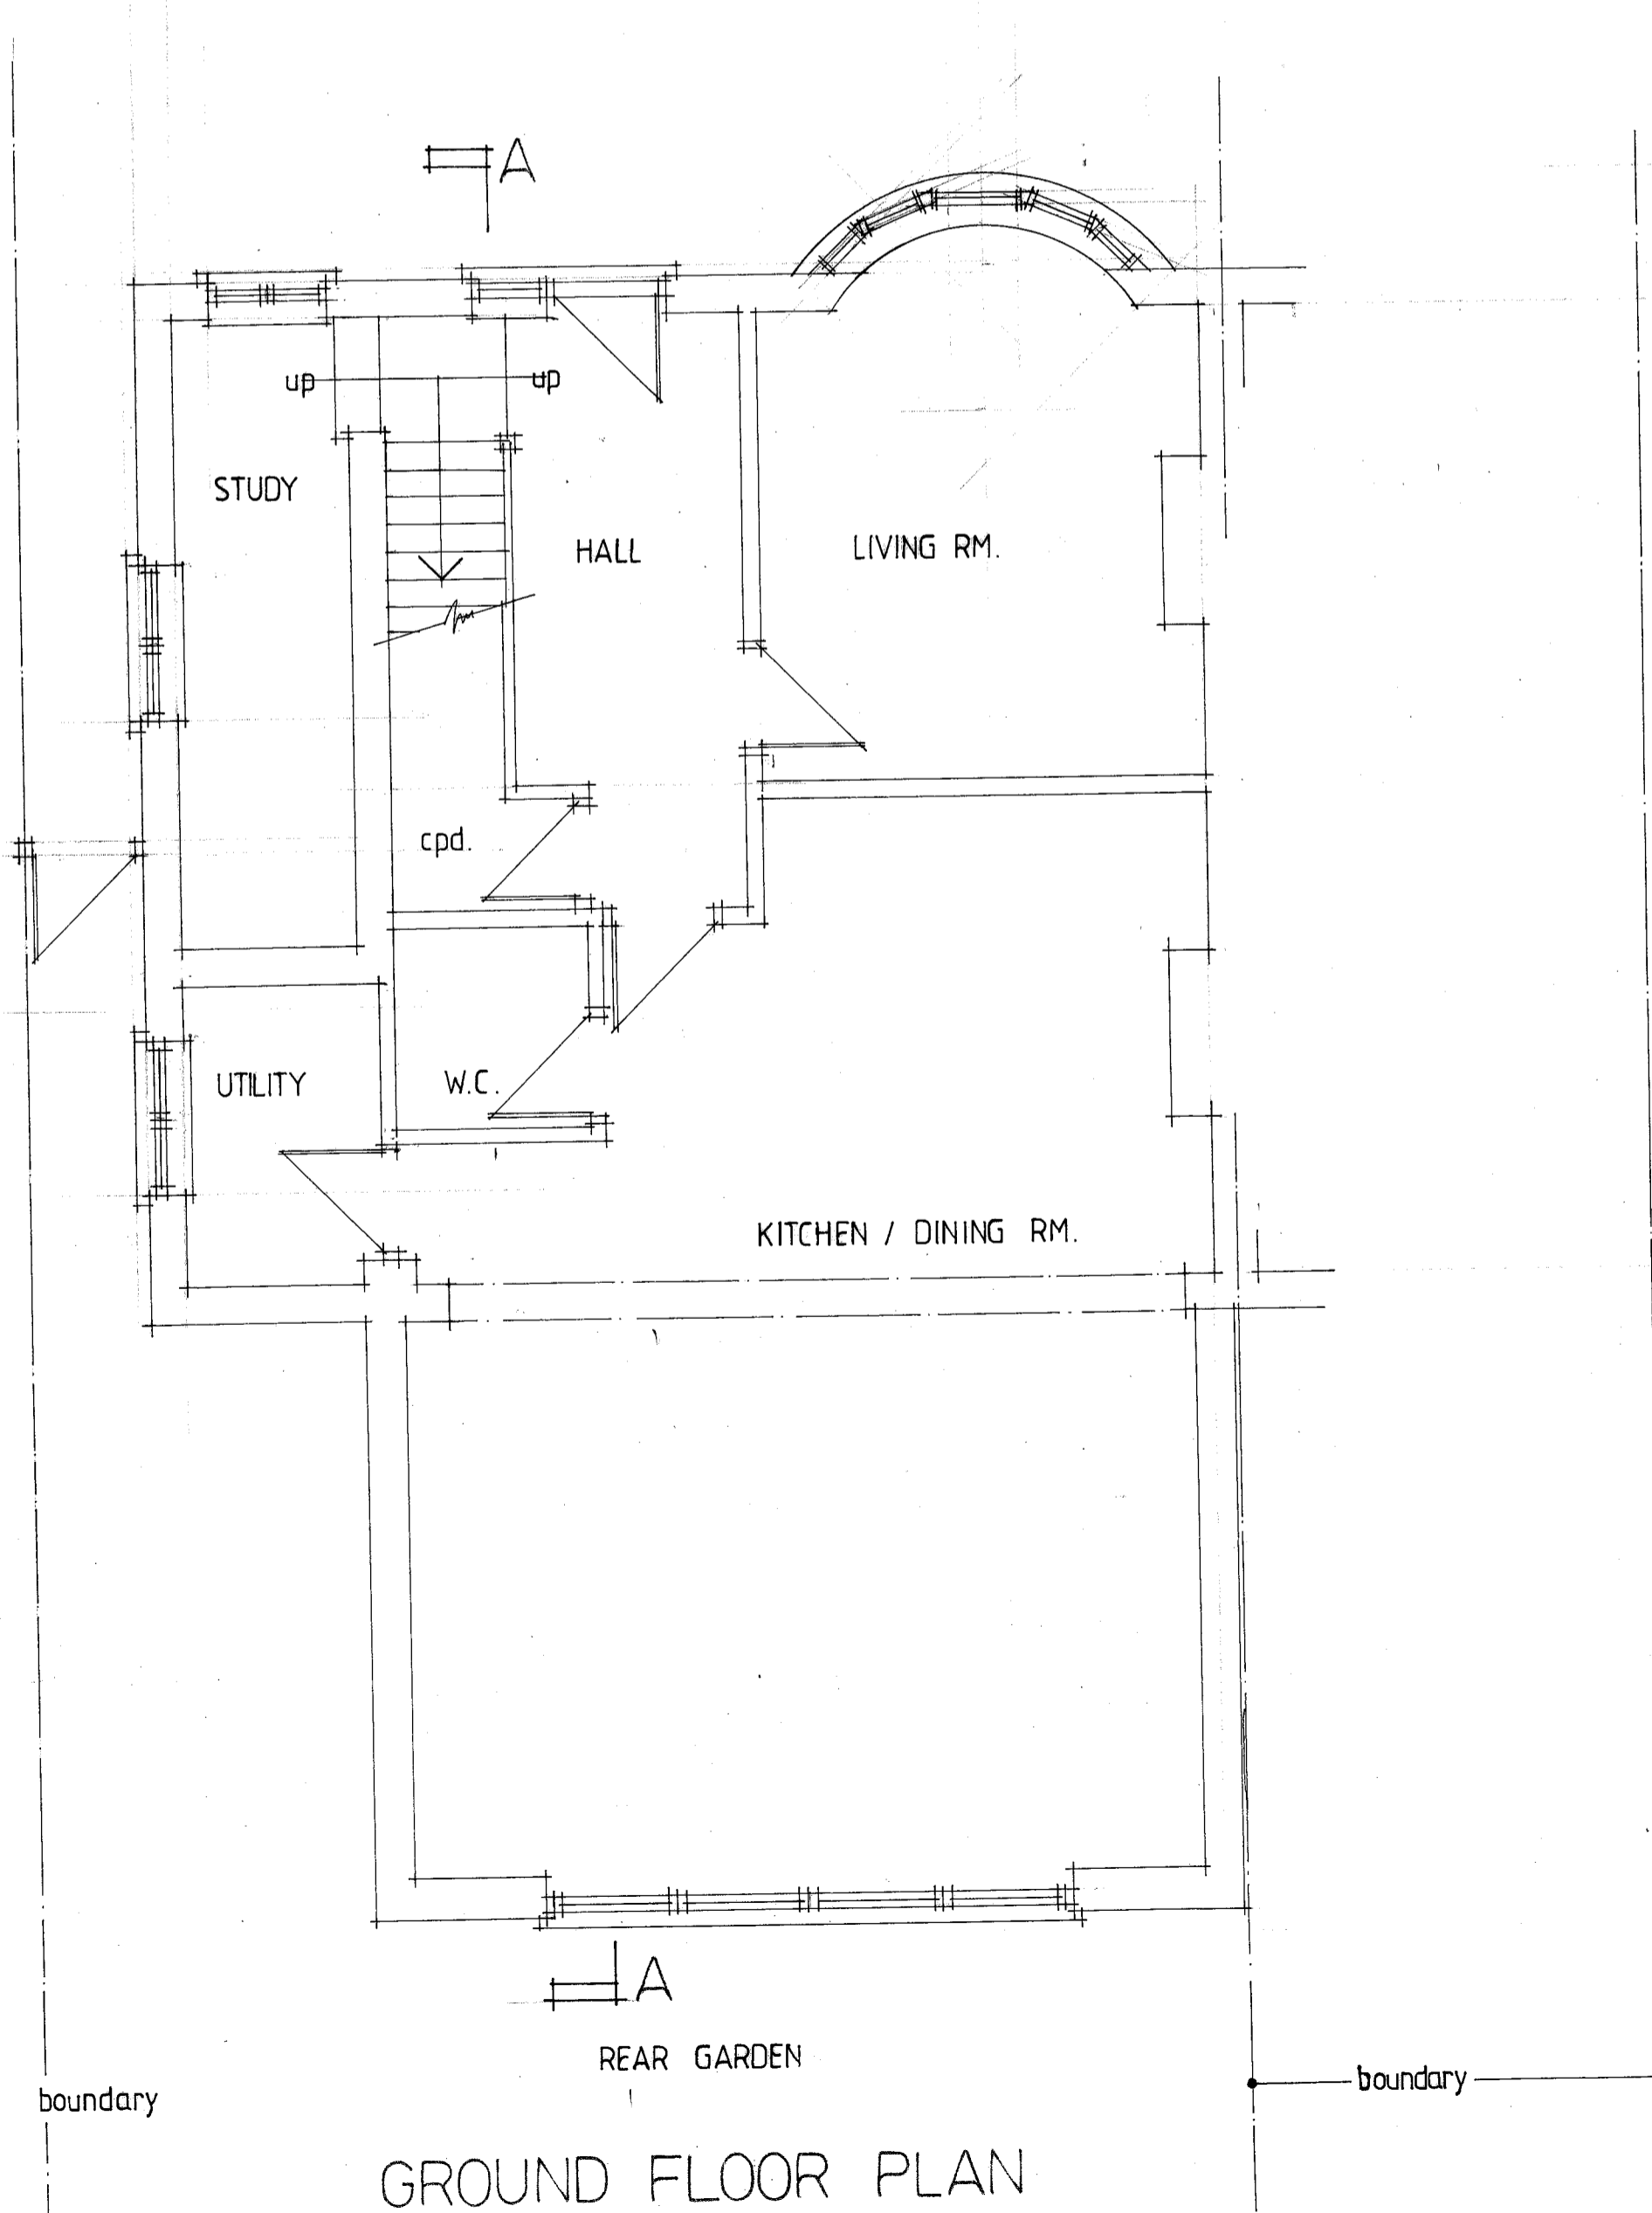


GROUND FLOOR PLAN

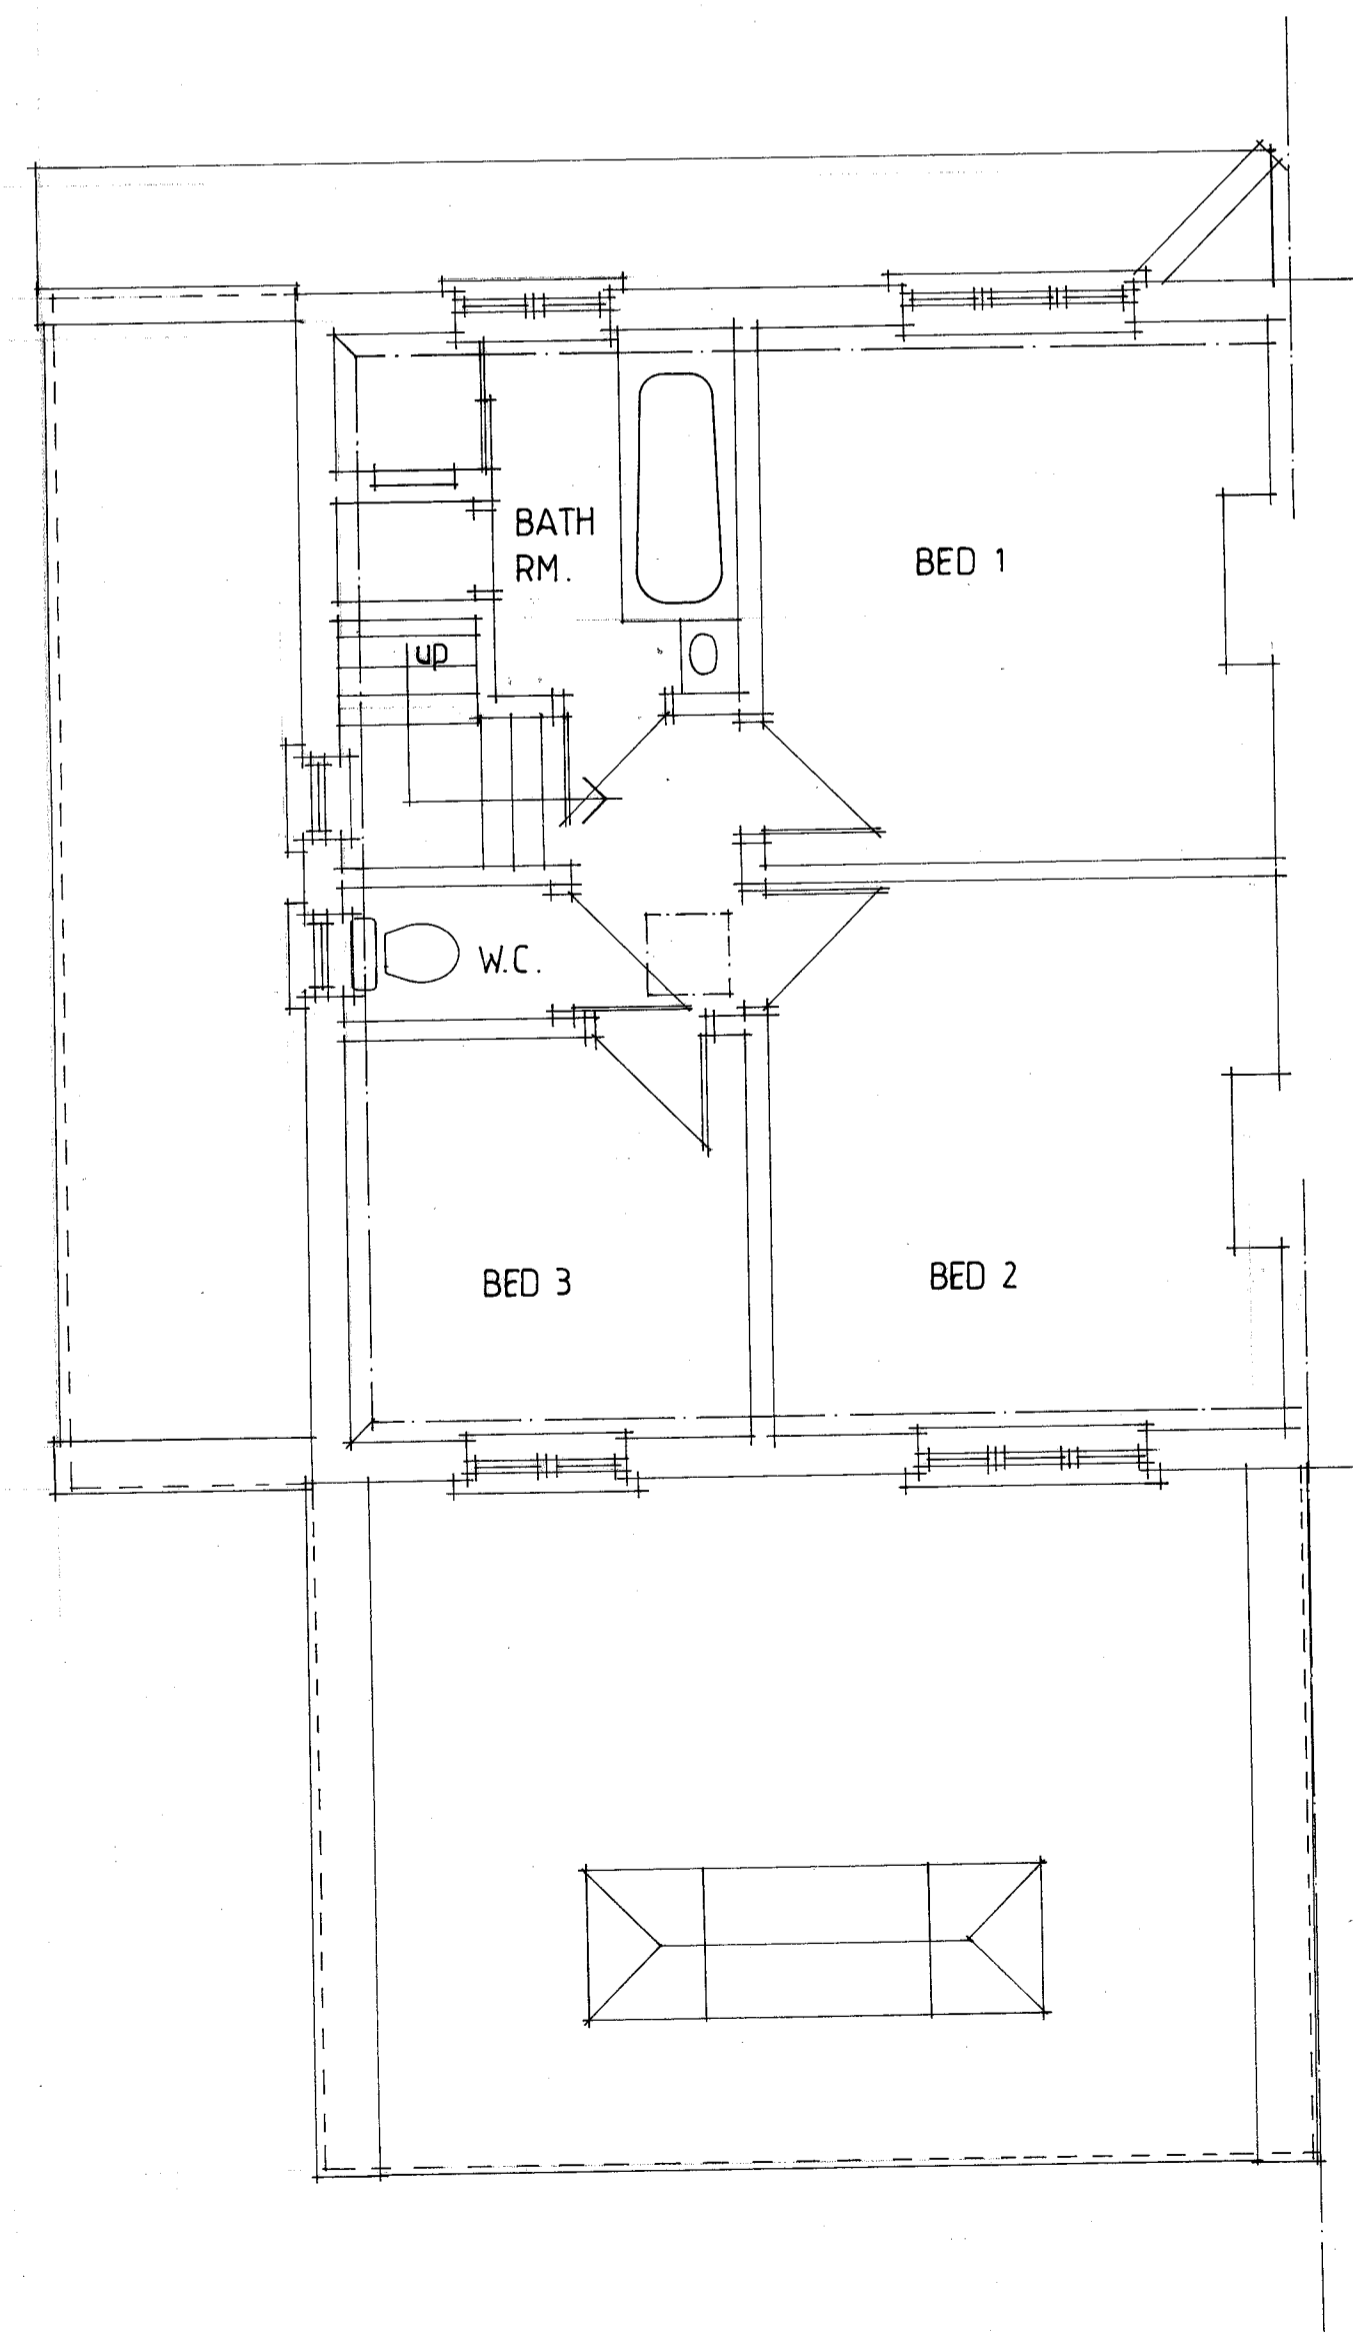

FIRST FLOOR PLAN

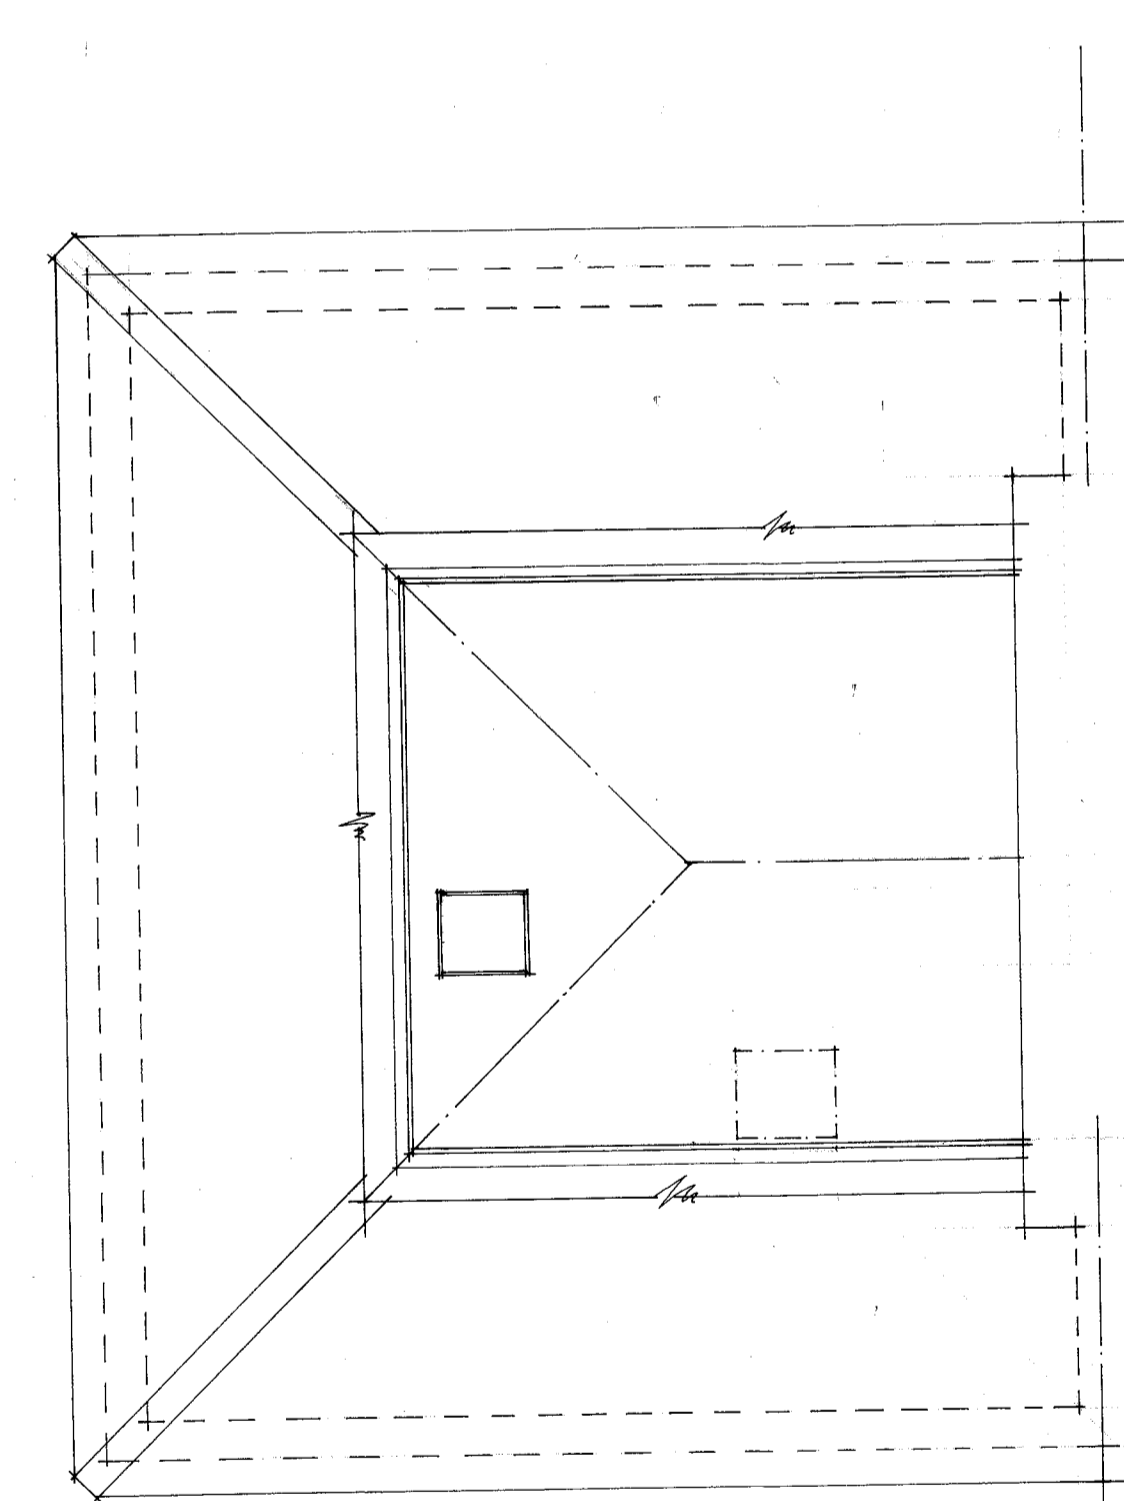

ROOF SPACE PLAN

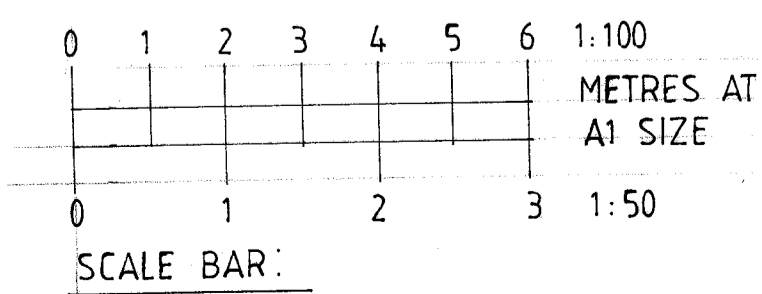

DATE () REVISION

CLIENT
 MR. & MRS. MICHAELS

PROJECT
 27 BEACONSFIELD RD.
 TRING, HERTS.

DRAWING
 PLANS / ELEVATIONS AS EXISTING

SCALE DATE DRAWN
 1:50 FEB. 24 J.M.
 1:100

DRAWING NUMBER
 2404 / 01

MINSHULL
 ARCHITECTURAL DESIGN

65 EGERTON ROAD, BERKHAMSTED, HERTS. HP4 1DU
 TEL: 01442 866982. E-MAIL: john.minshull2@ntlworld.com