



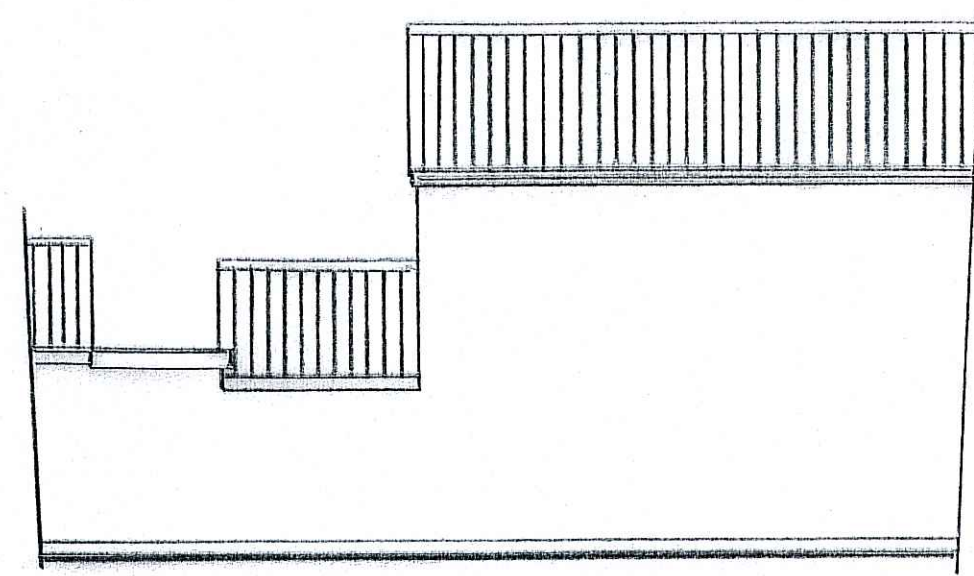


PROPOSED FRONT ELEVATION




EXISTING REAR ELEVATION

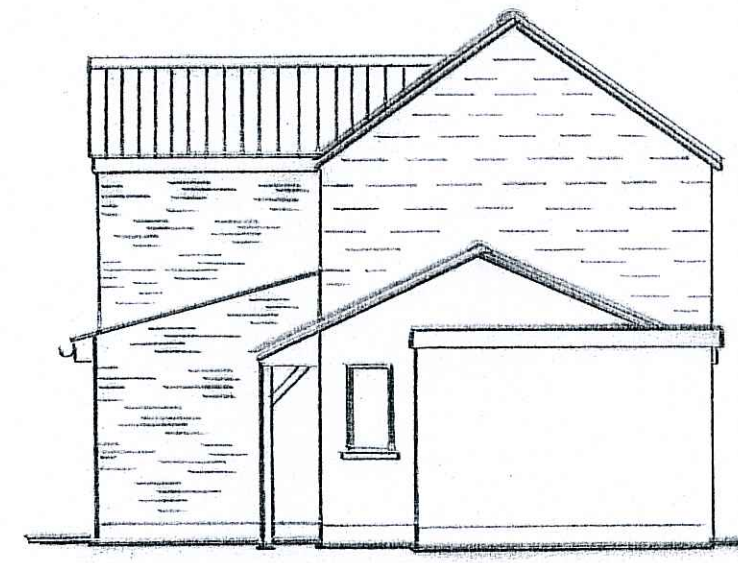


EXISTING SIDE ELEVATION

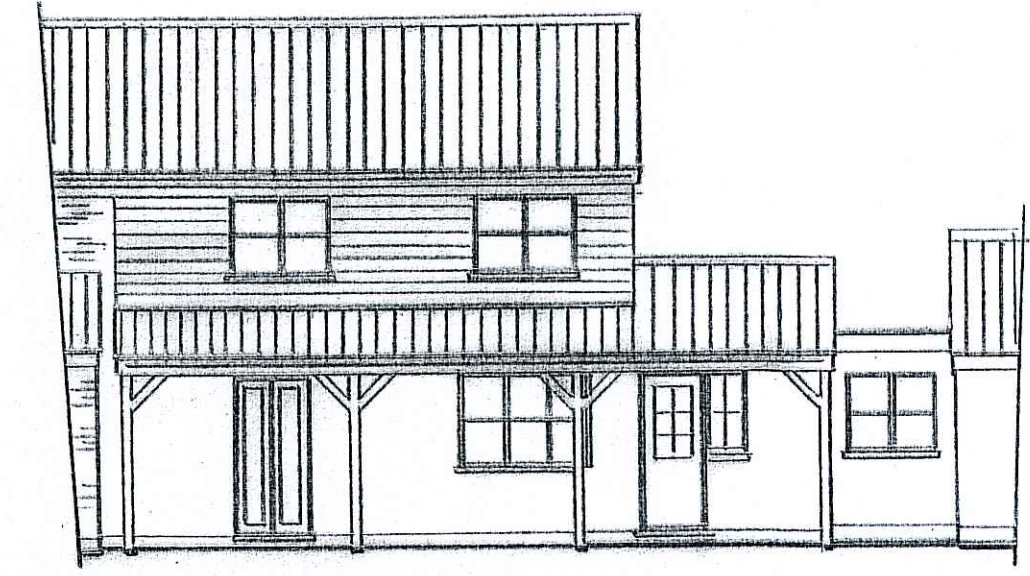


EXISTING FRONT ELEVATION

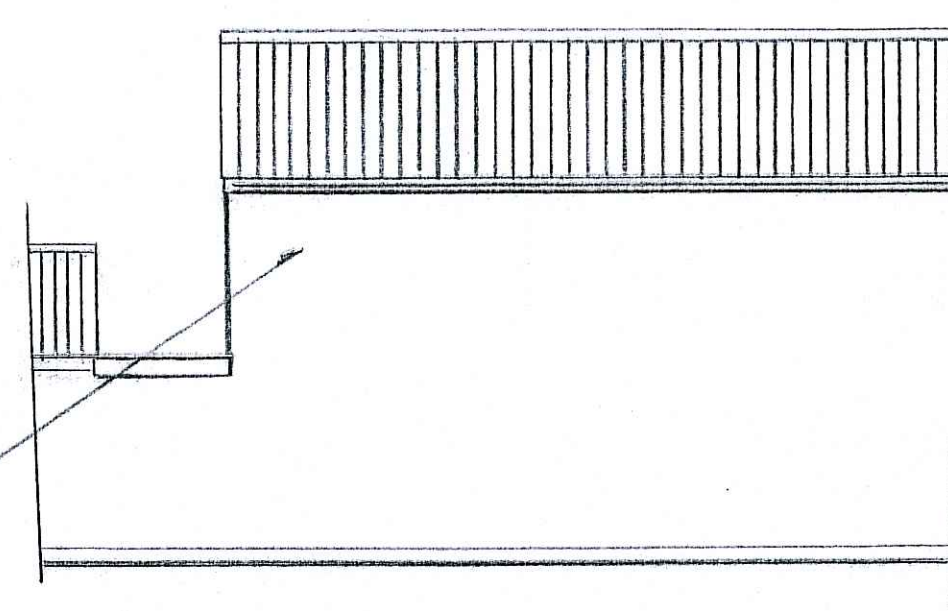


PROPOSED REAR ELEVATION

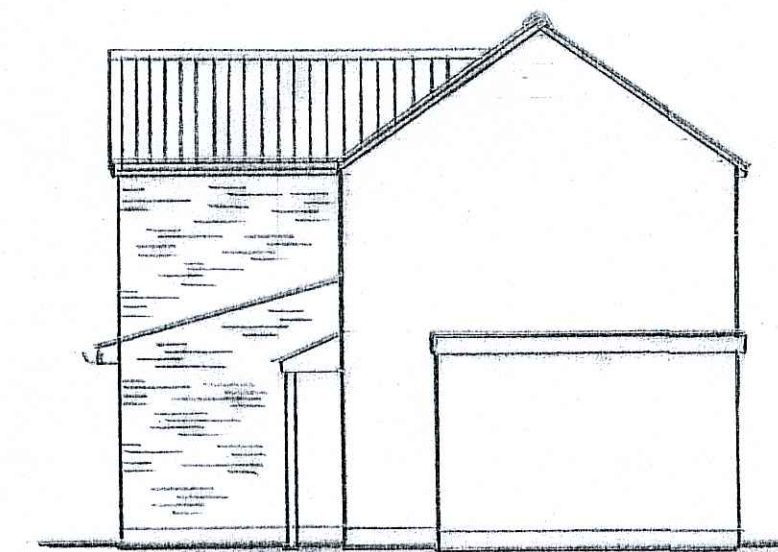


PROPOSED SIDE ELEVATION

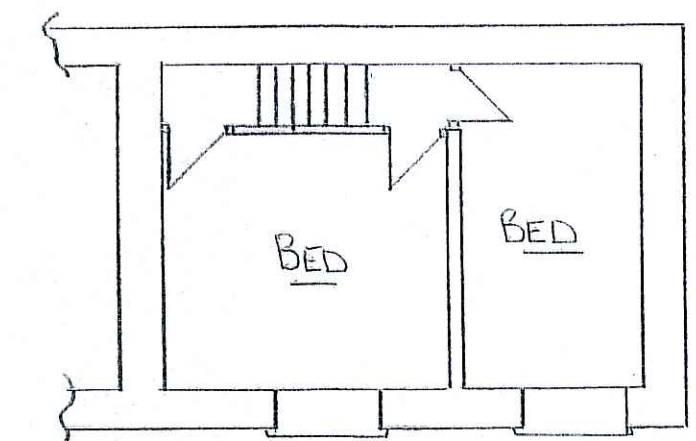

EXISTING FIRST FLOOR



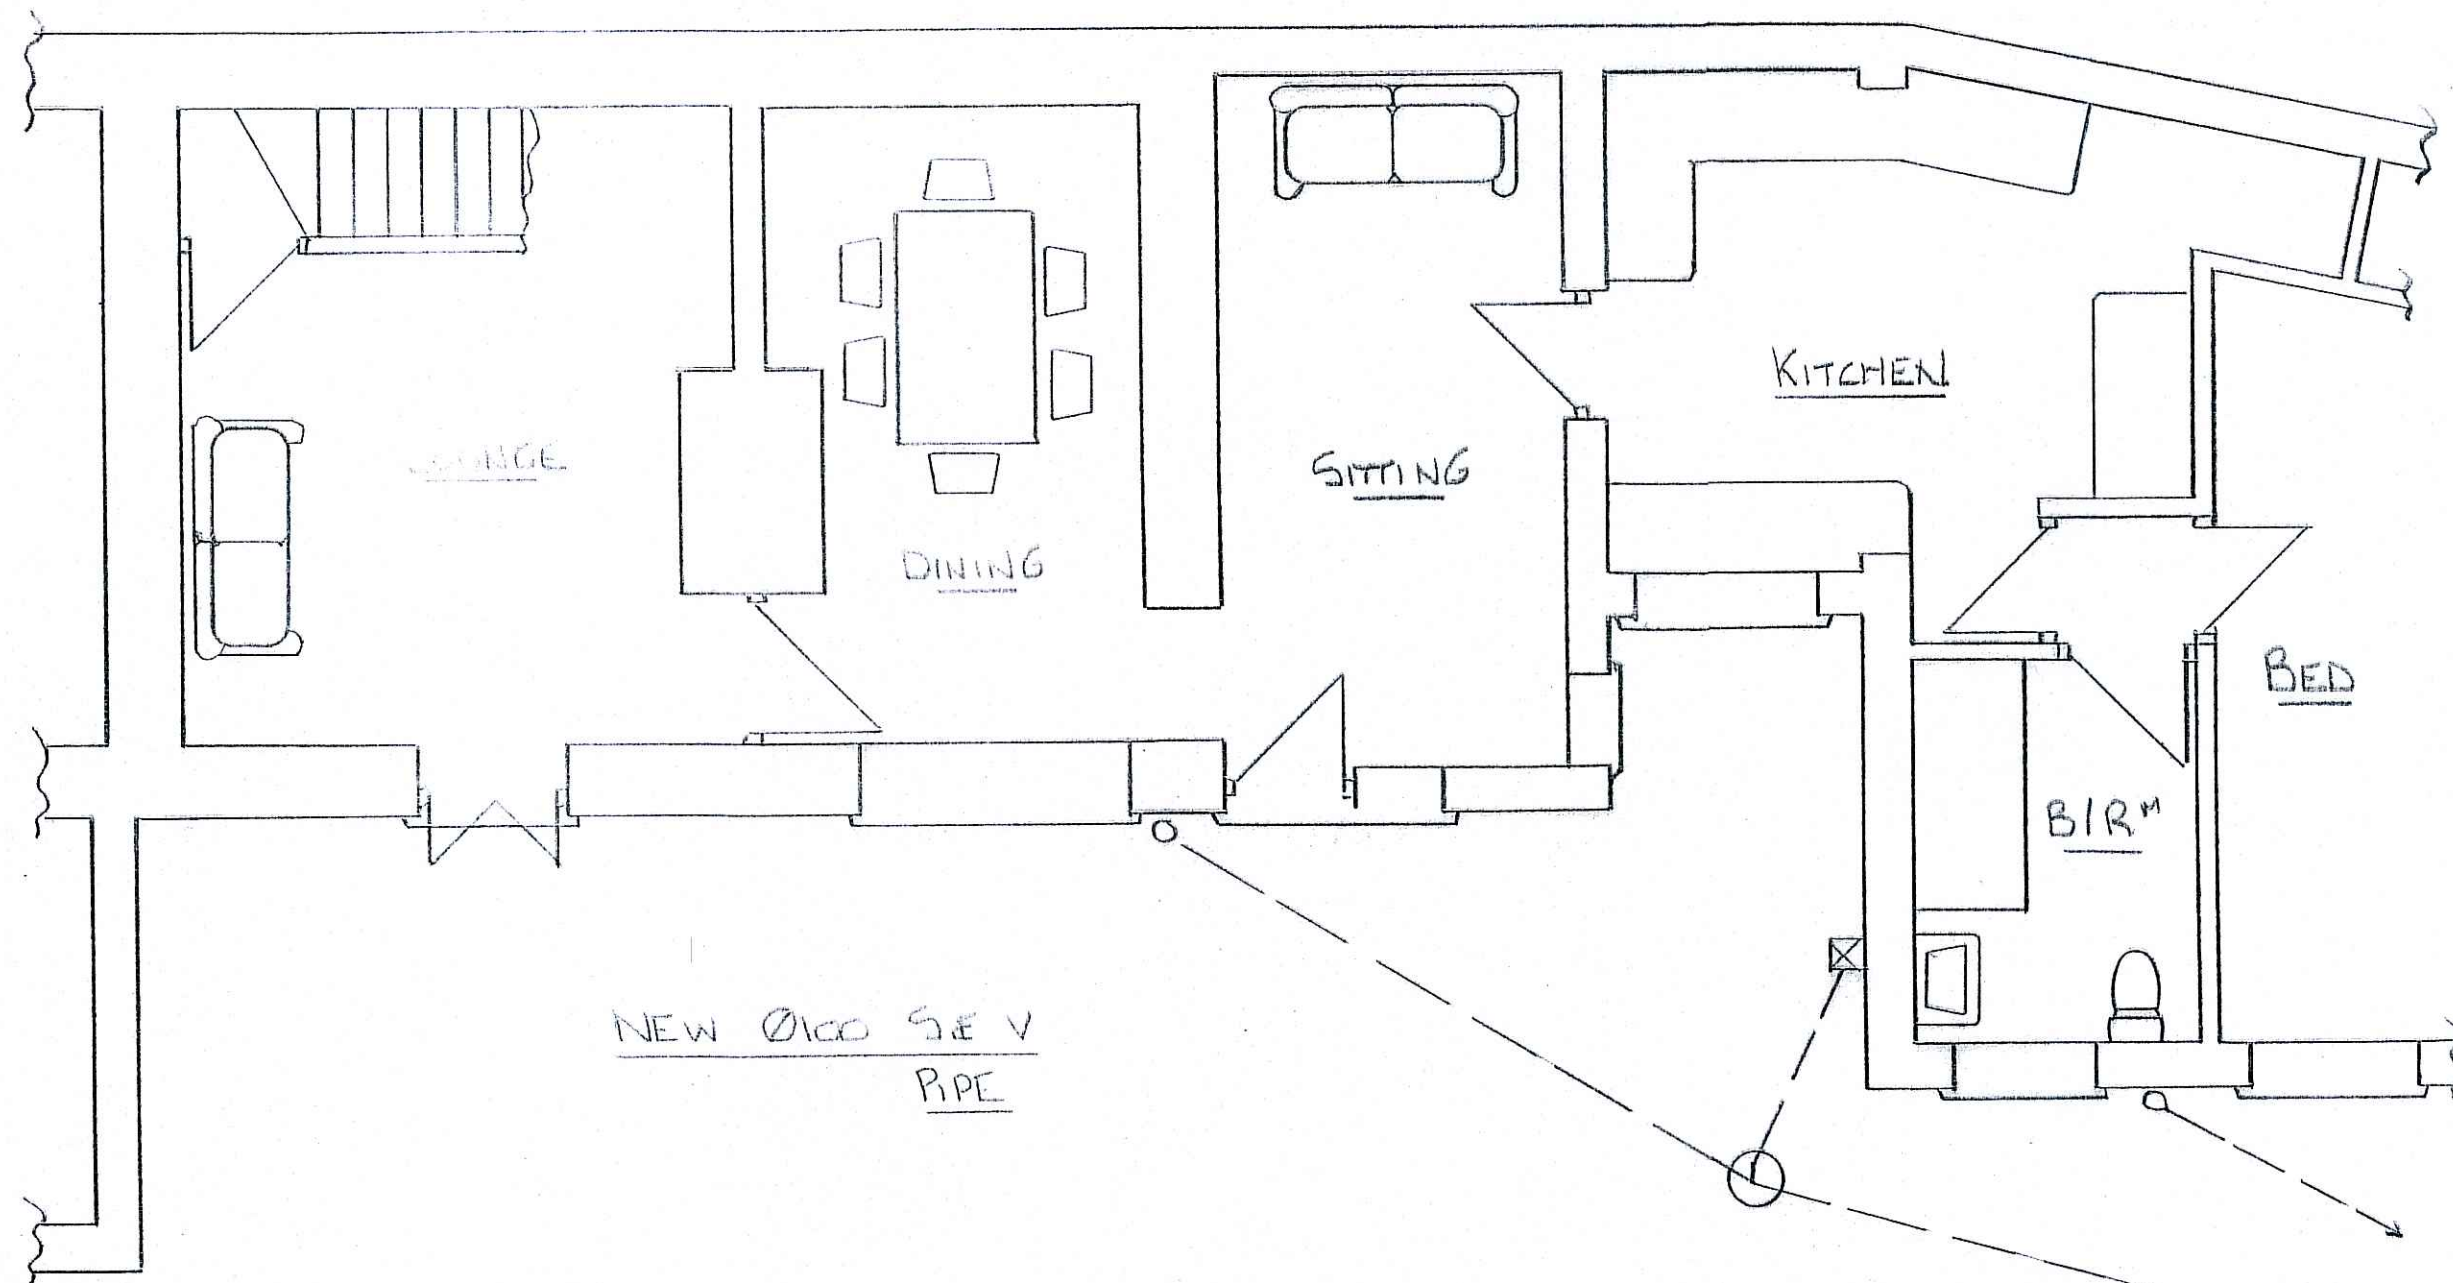


EXISTING GROUND FLOOR

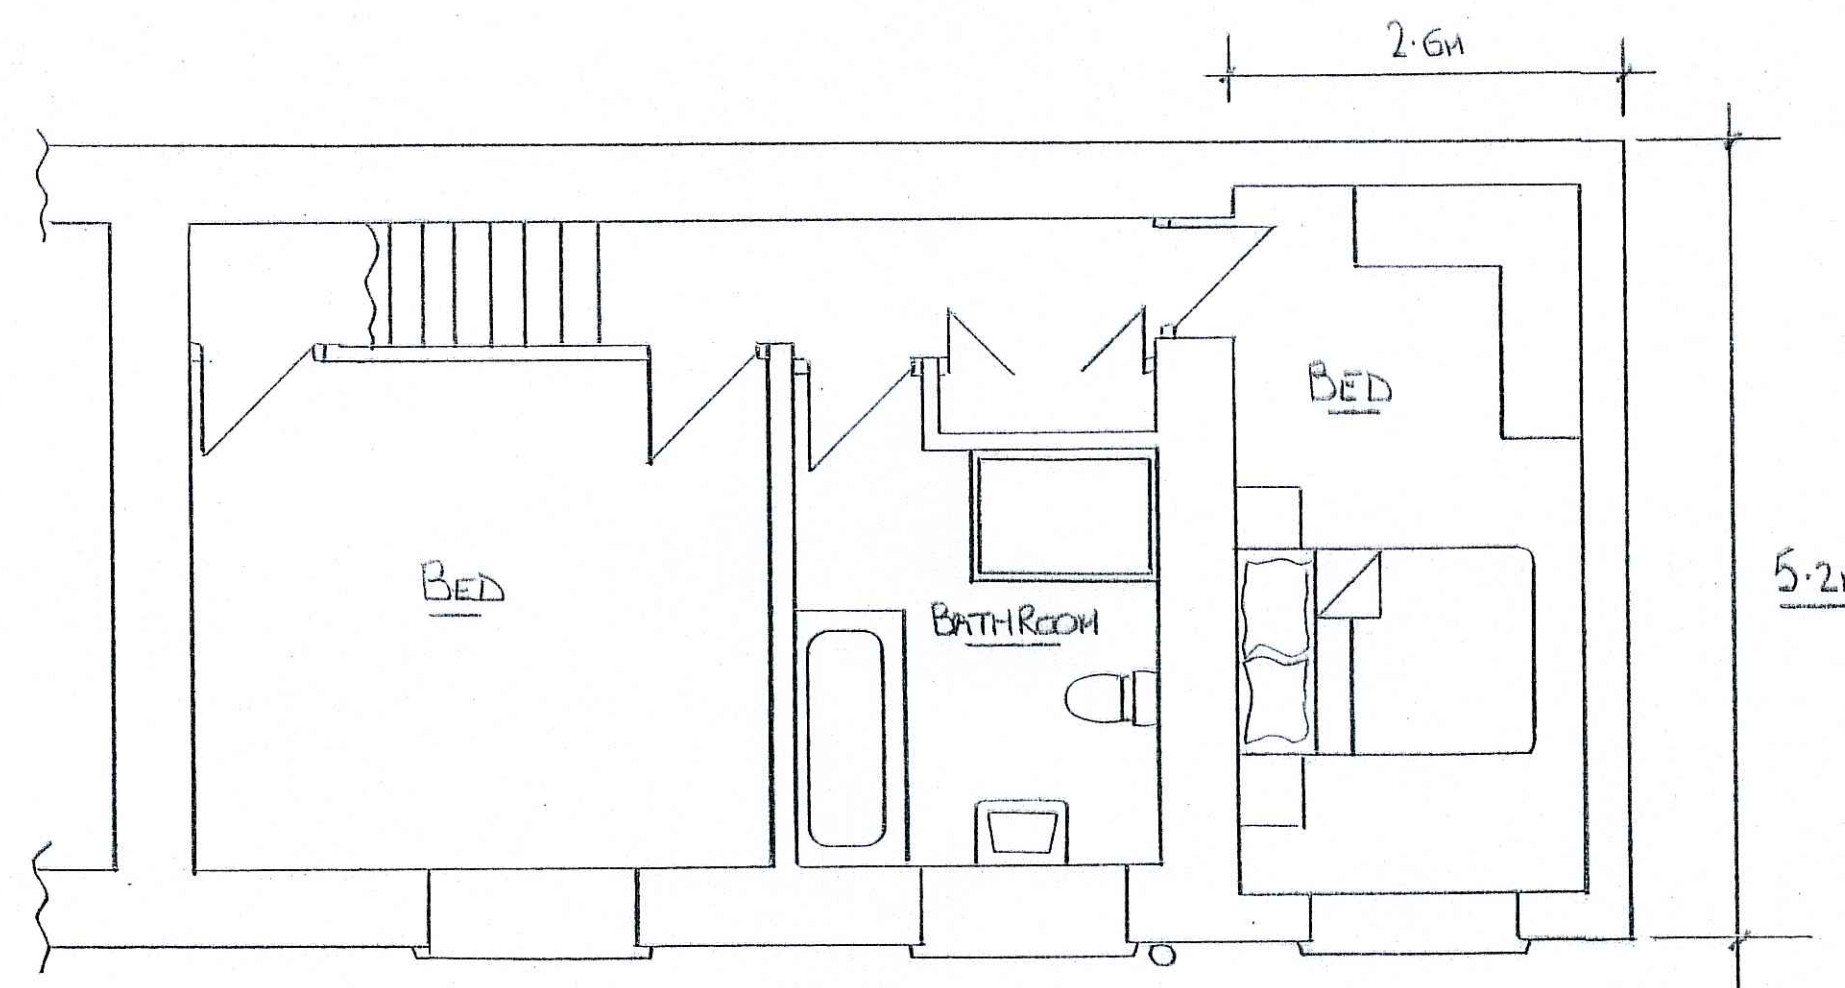

PROPOSED FIRST FLOOR

DRAINAGE
DRAINAGE TO BUILDING INSPECTORS SATISF^N
EXPOSE AND CONFIRM ALL EXISTING AND
PROPOSED DRAINAGE ON SITE BEFORE
BUILDING WORK COMMENCES

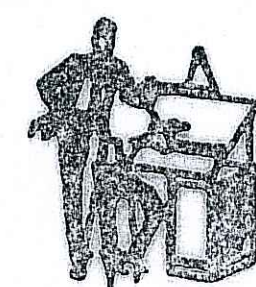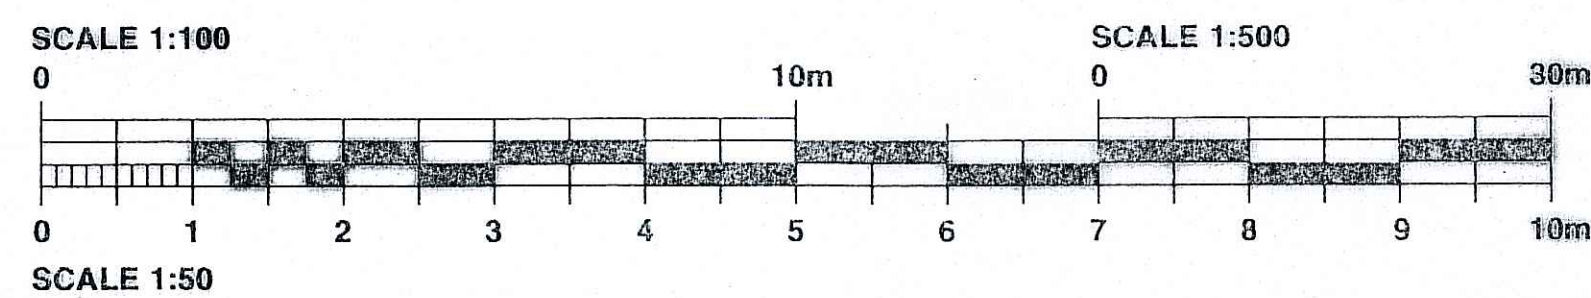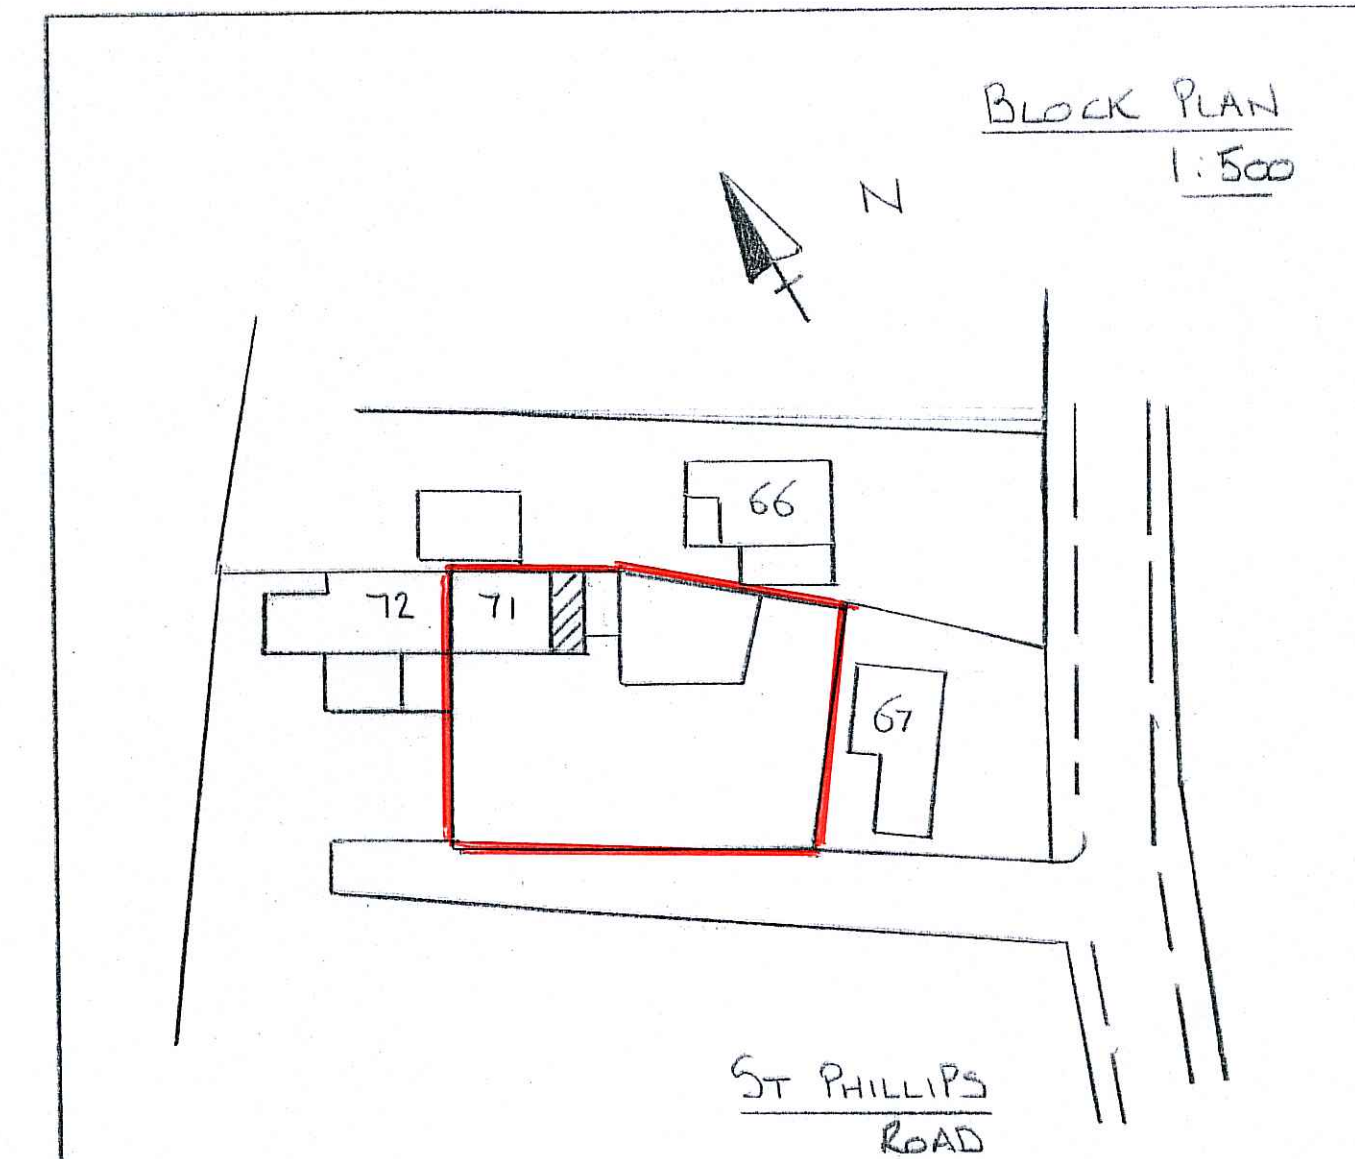

NIGEL PACKER

DESIGN TEAM

TEL. NO. 07906 141845
email: nigelpacker@gmail.com

SCALE
1:50 1:100

DATE
APRIL 2024

DESCRIPTION
PROPOSED SIDE ELEVATION
AT 71 ST PHILLIPS ROAD
FOR MR & MRS PHILLIPS

DRAWING NO.

2289/1

DRAWING SIZE A1