

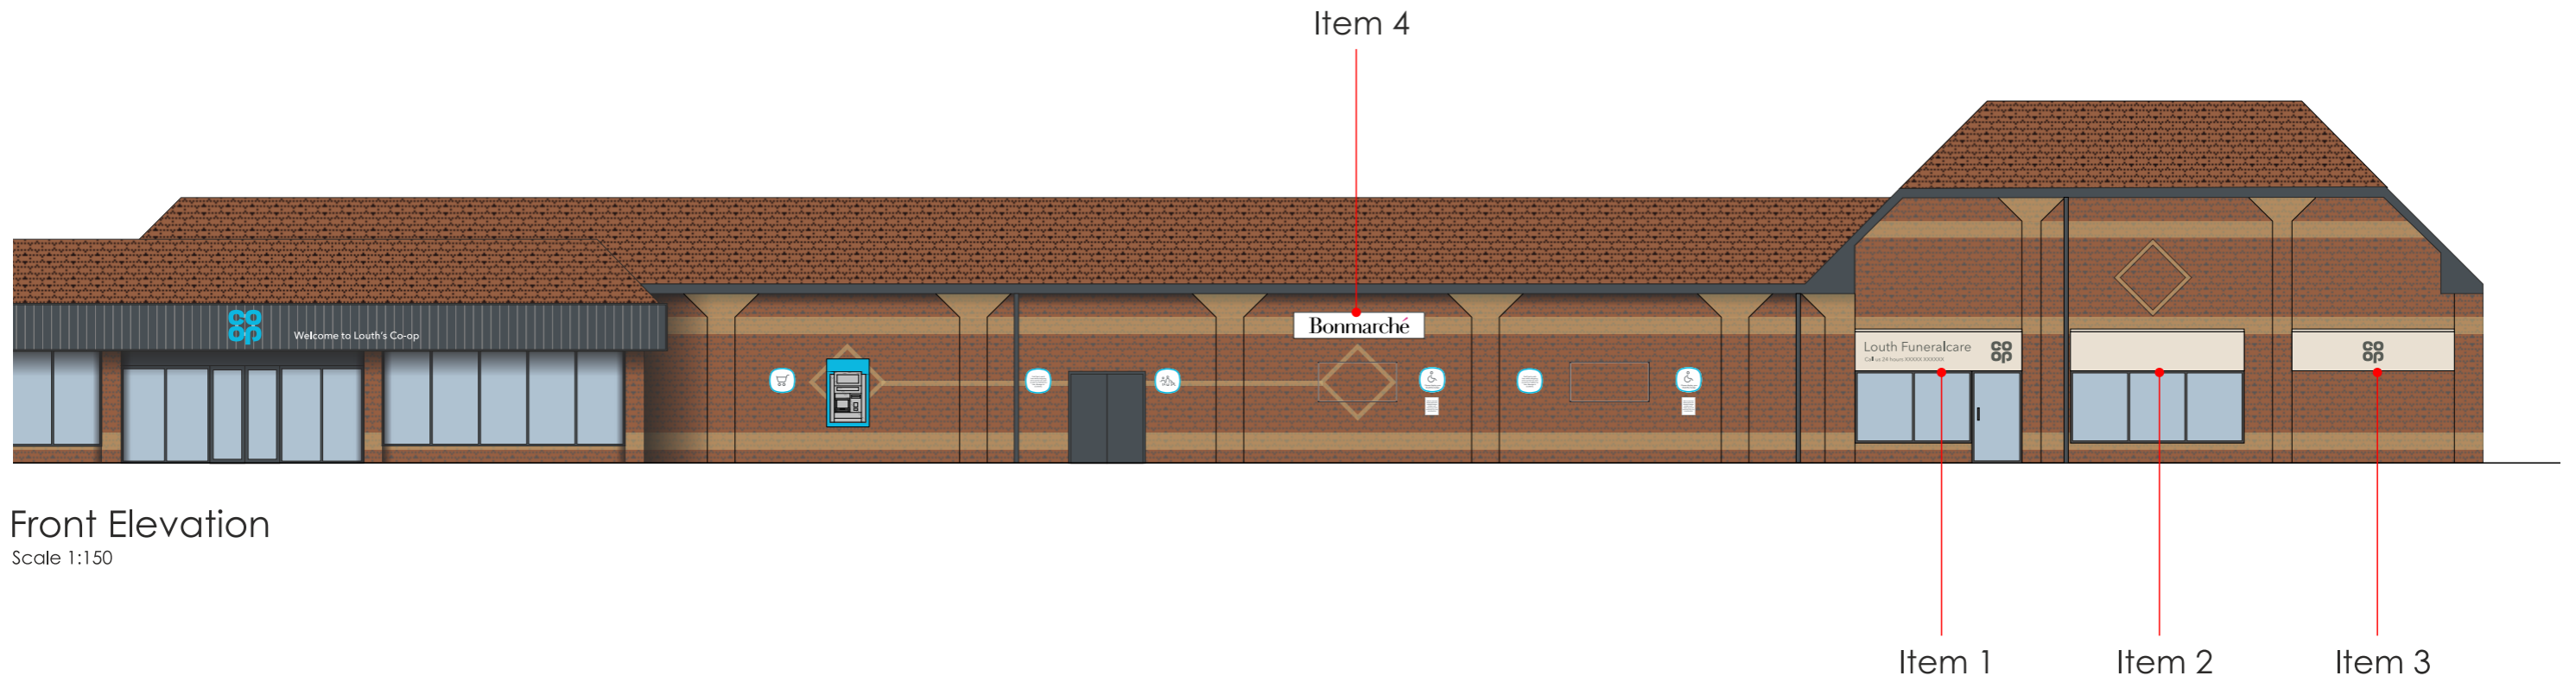


# Proposed Elevation

Scale 1:150 @ A3

 

Front Elevation  
Scale 1:150

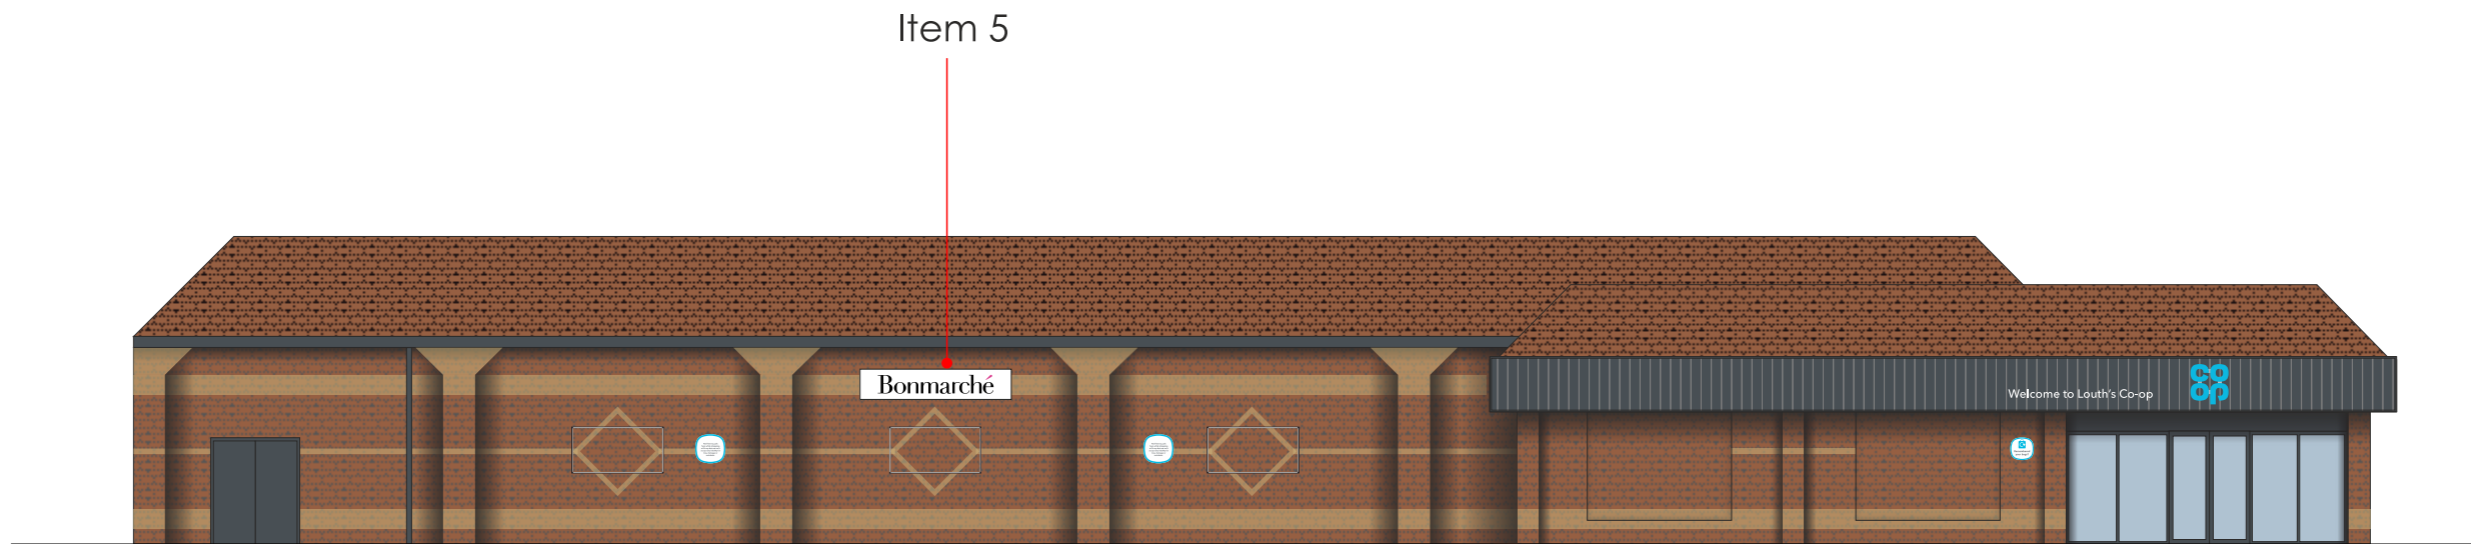

Lhs Elevation  
Scale 1:150