
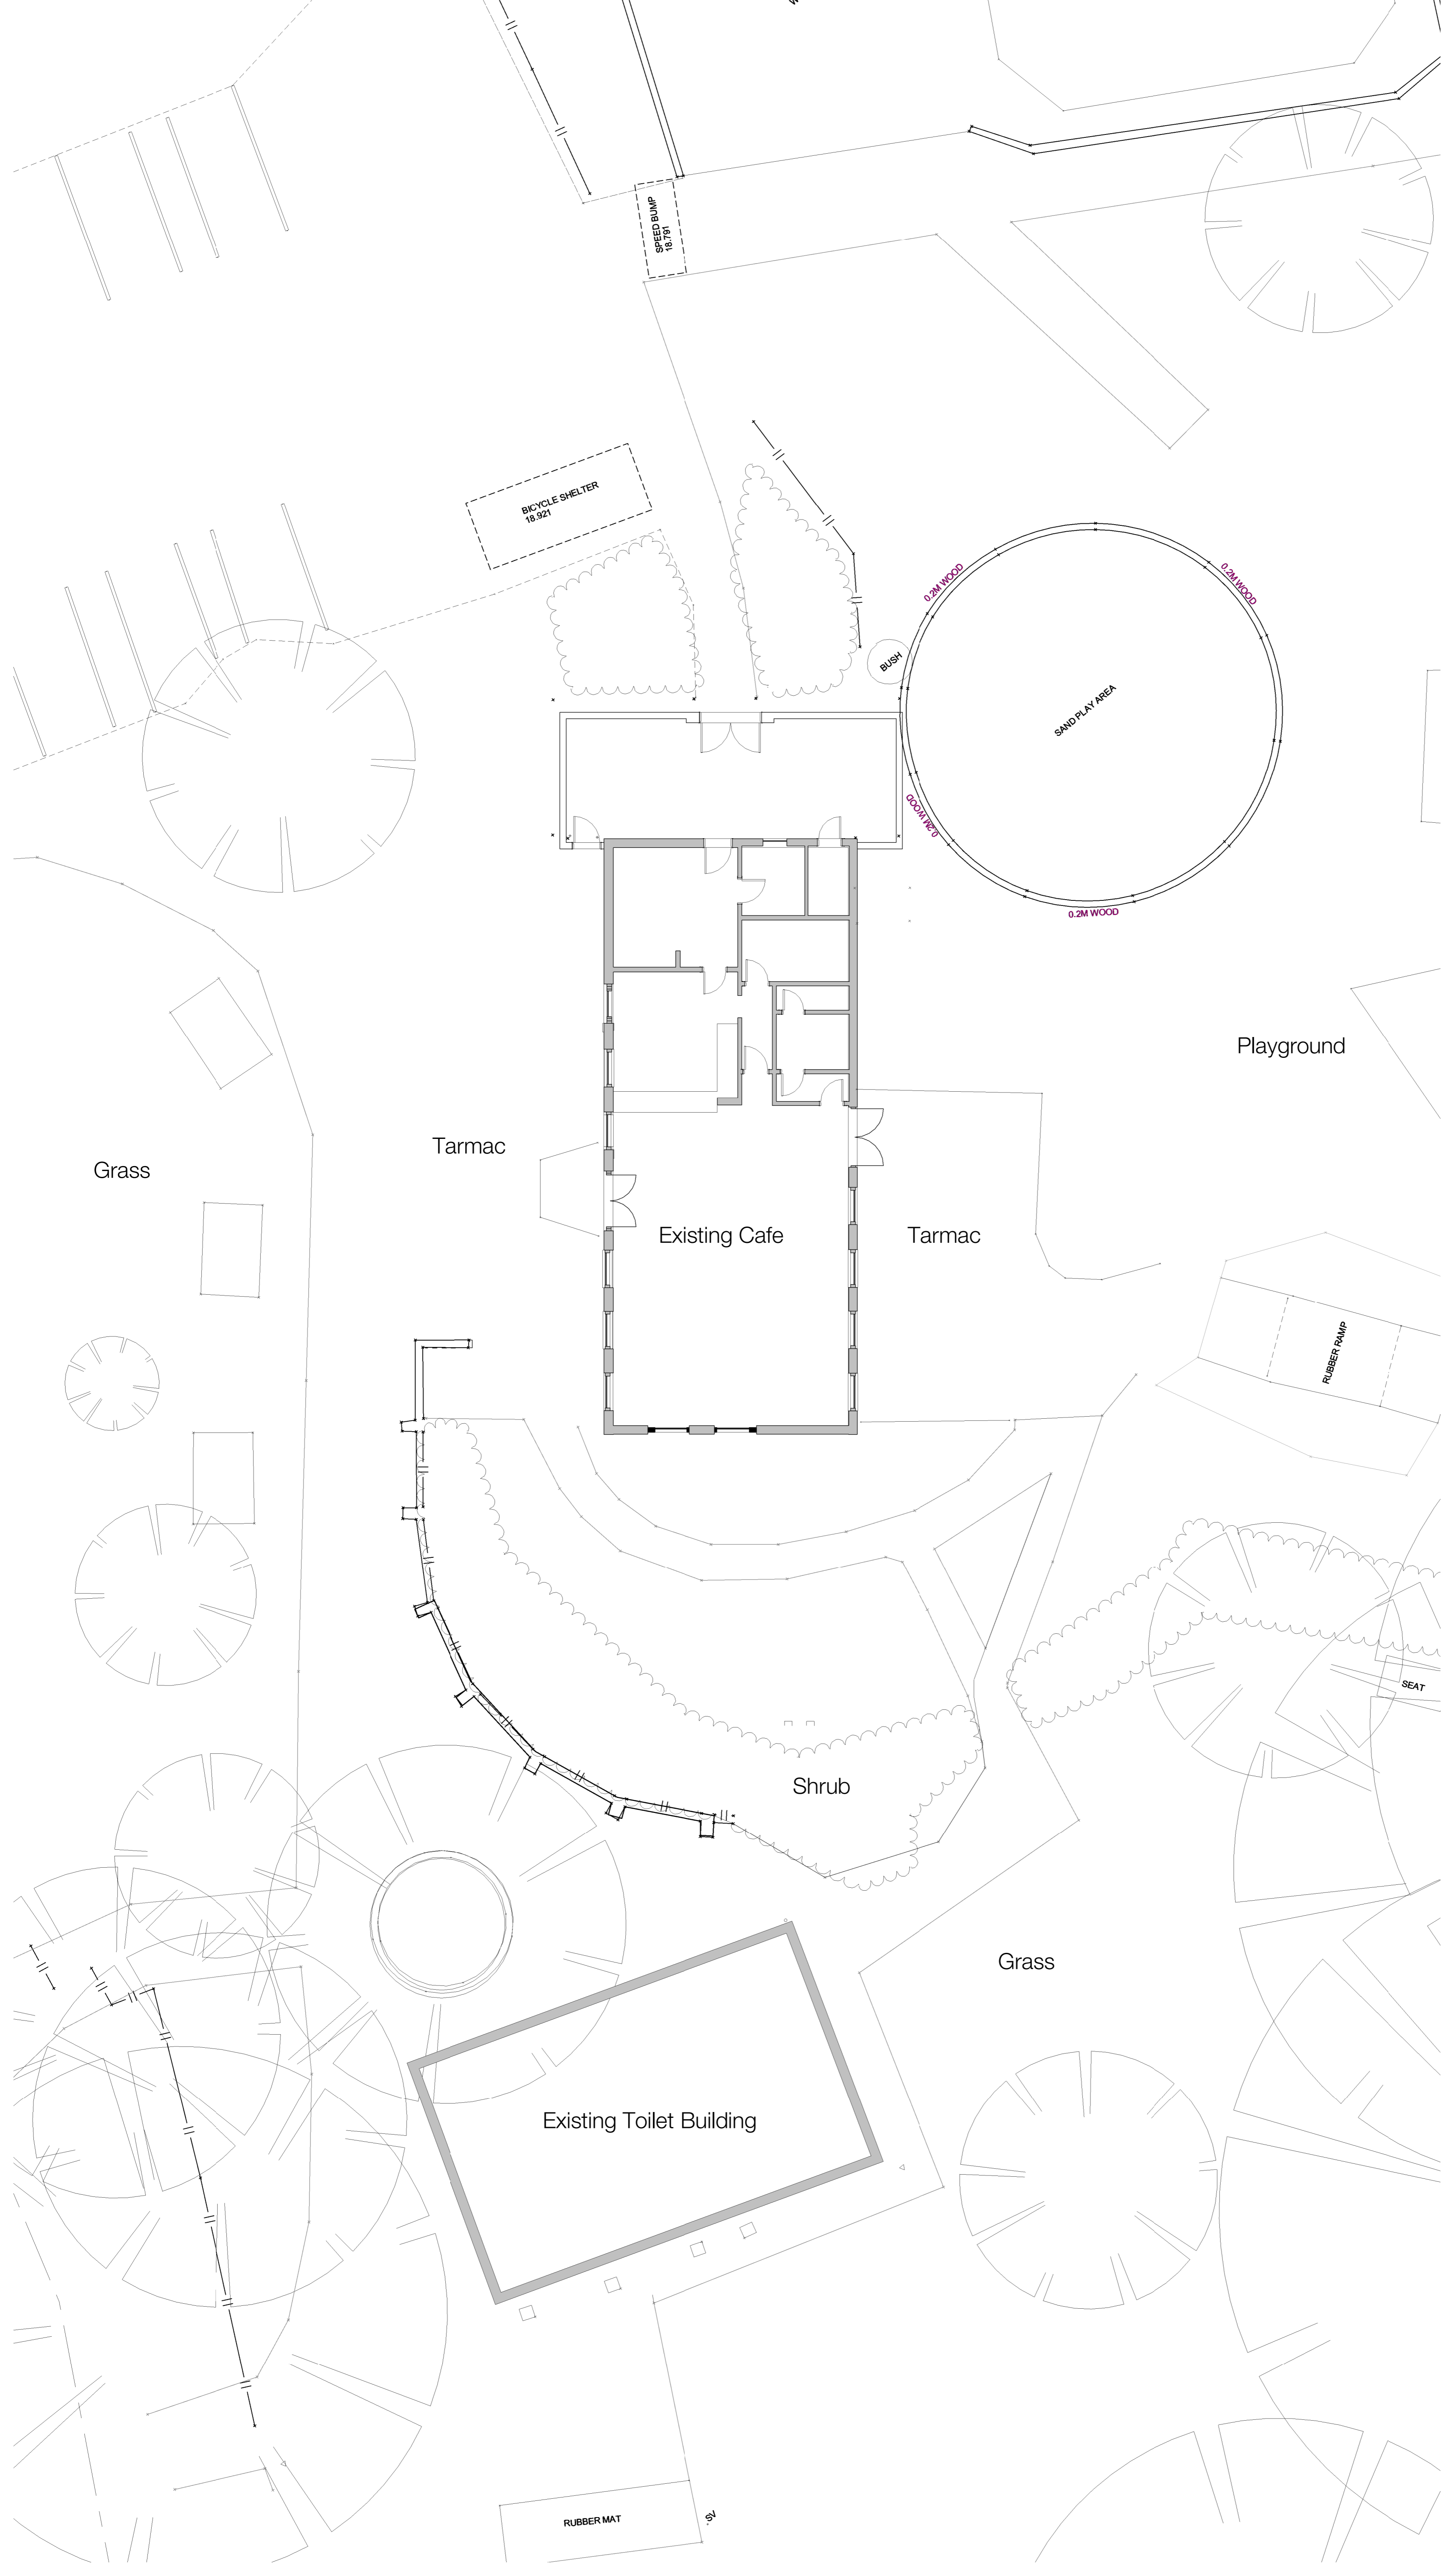
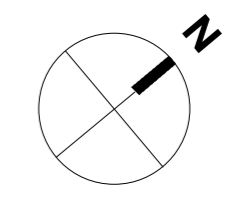


The use of this data by the recipient acts as an agreement of the following statements:
 Do not use this data if you do not agree with any of the following statements:
 Ryder Architecture has co-ordinated relevant information received from third parties, but are not responsible for the content of the information received from others.
 The controlled version of this drawing should be viewed in DWG or PDF format not DWG or other formats. All prints of this drawing must be made in full colour.
 Where this drawing has been based upon Ordnance Survey data, it has been reproduced under the terms of Ryder Licence No. 100000144. Reproduction of this drawing in whole or in part is prohibited without the prior permission of Ordnance Survey.
 Do not scale the drawing. Use figured dimensions in all cases. Check all dimensions on site. Report any discrepancies in writing to Ryder before proceeding.

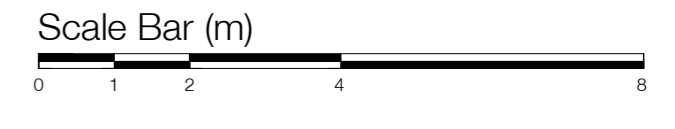

P2	Reissued for planning	EMC	SFO	28/03/24		
P1	Issued for planning	JCH	SFO	27/03/24		
Rev	Description	Drawn	Checked	Date		
Suitability						
For Information						
Project						
Stockton Borough Council						
Preston Park Museum and Grounds - Cafe						
Preston Park						
Drawing						
Existing Ground Floor Plan						
Drawing Number						
Project ID	Originator	Zone	Level	Type	Role	Number
NE6703	RYD	C	00	DR	A	0402
Project Number		Scale at A1	Status	Revision		
10863-00		1 : 100	S2	P2		