





Approach elevation



Side elevation

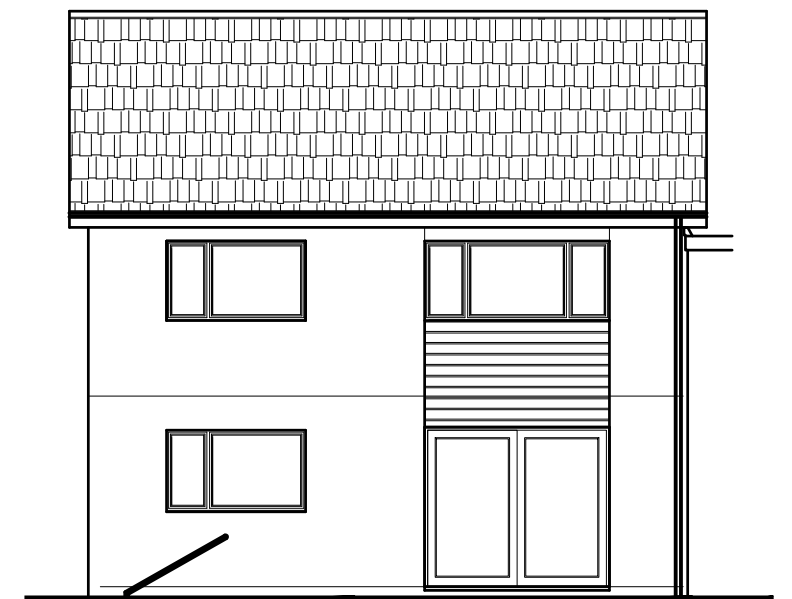

Rear elevation

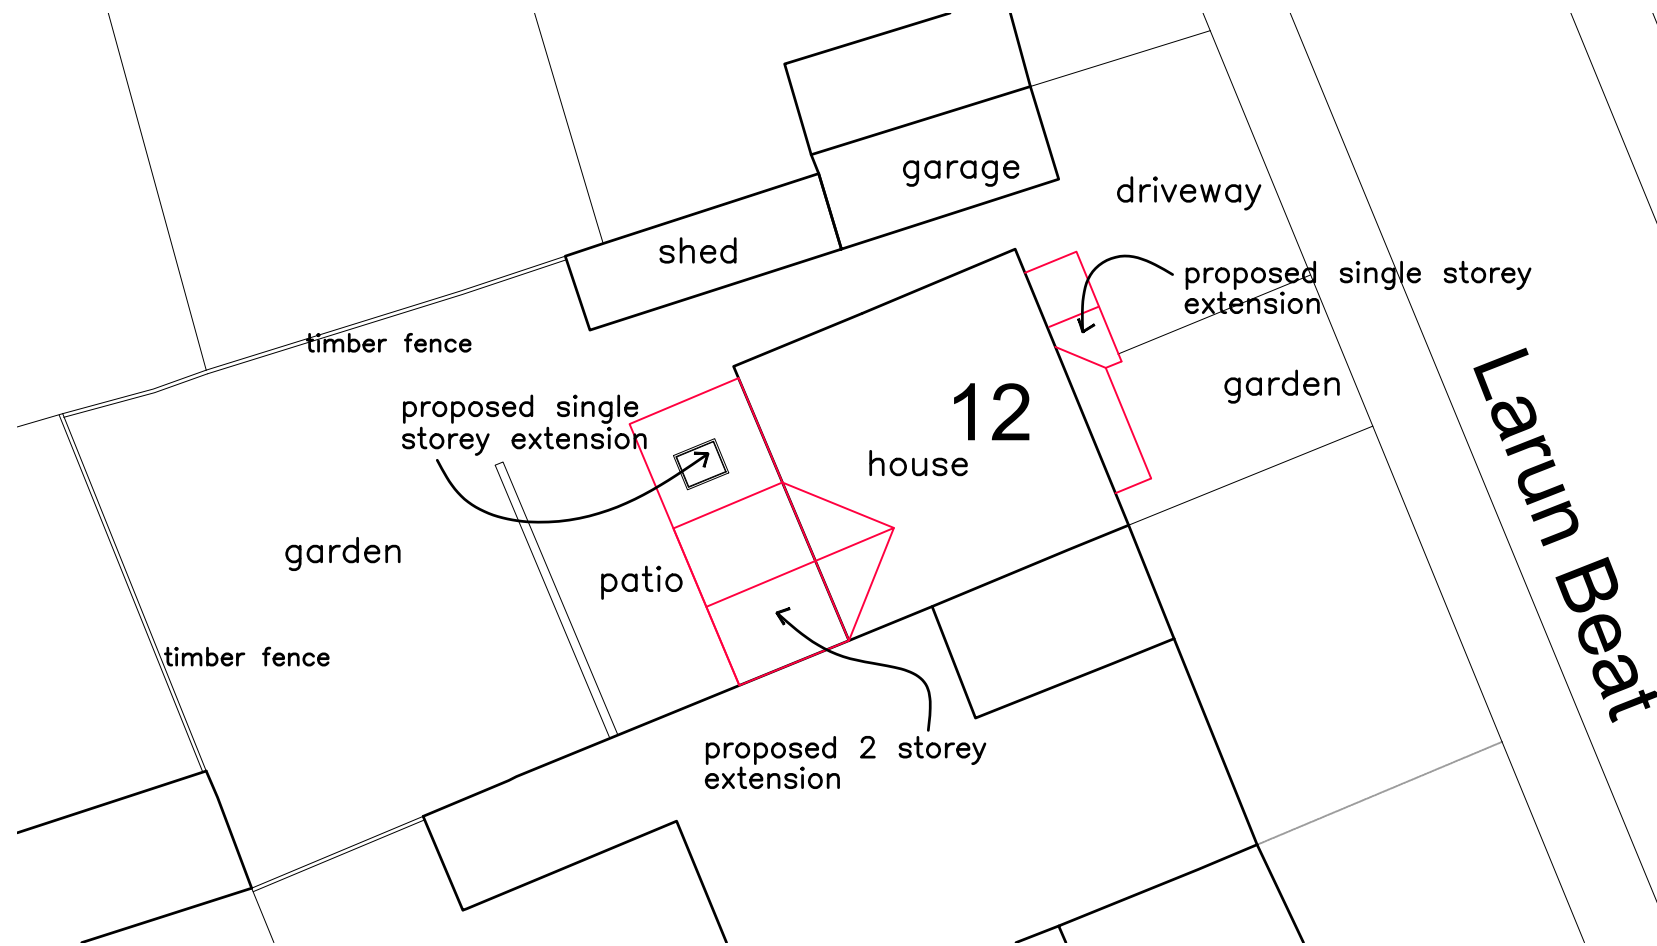

Block plan

Ms R Nunns		
12 Larun Beat Yarm North Yorkshire TS15 9HP		
Existing Elevations and block plan		
andrew fletcher <small>MCAT</small> Architectural Design Consultant	●	●
147 design limited Campion House, Long Lane Hornby, Northallerton, North Yorkshire DL6 2JG T: 07970 177819 147designltd@gmail.com	●	●
SCALE 1:100, 1:200 @ A3 DRAWING 1806/2A	●	●