




Rear Elevation As Existing

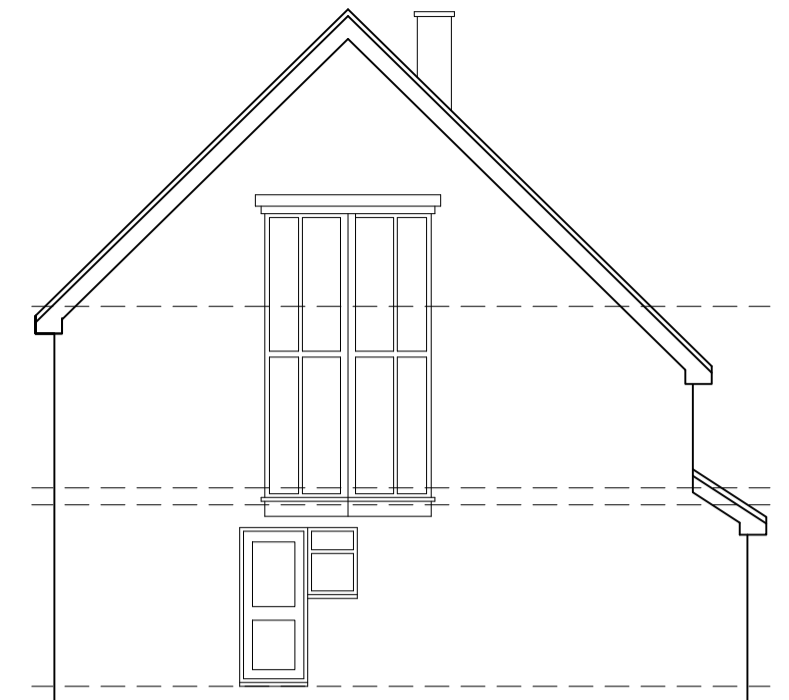

Side Elevation As Existing

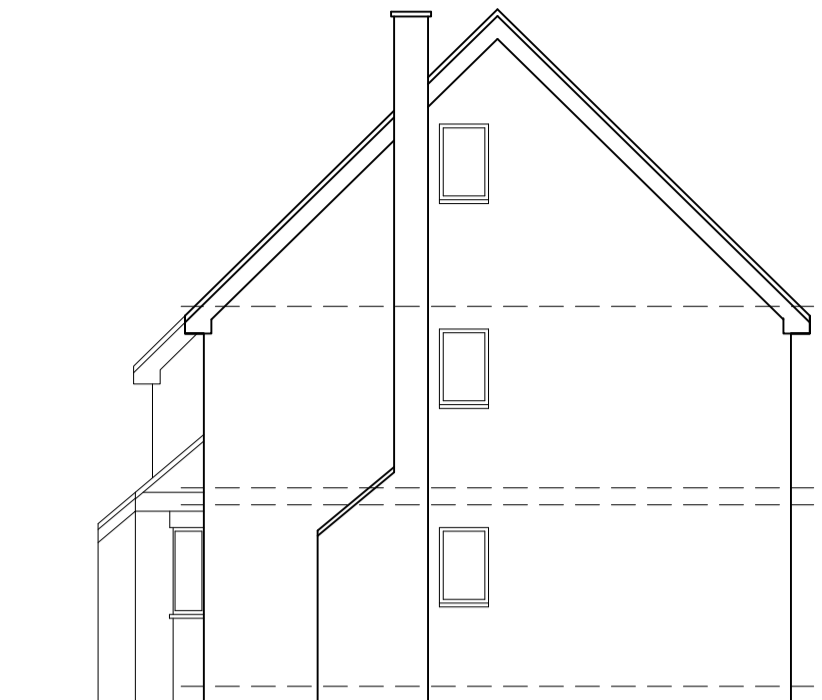

Side Elevation As Existing

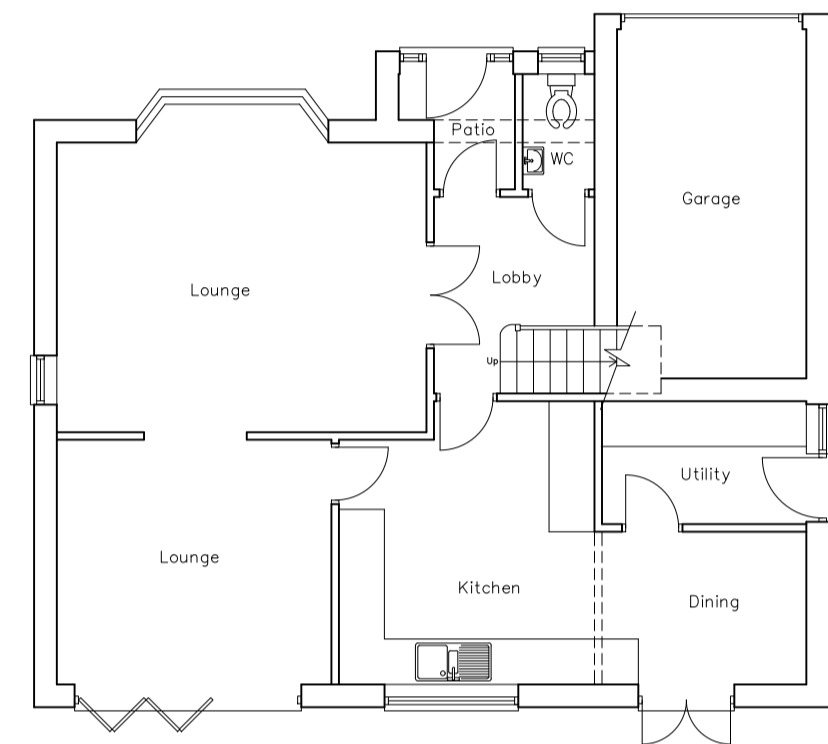


Ground Floor As Existing




Rear Elevation As Proposed



Side Elevation As Proposed

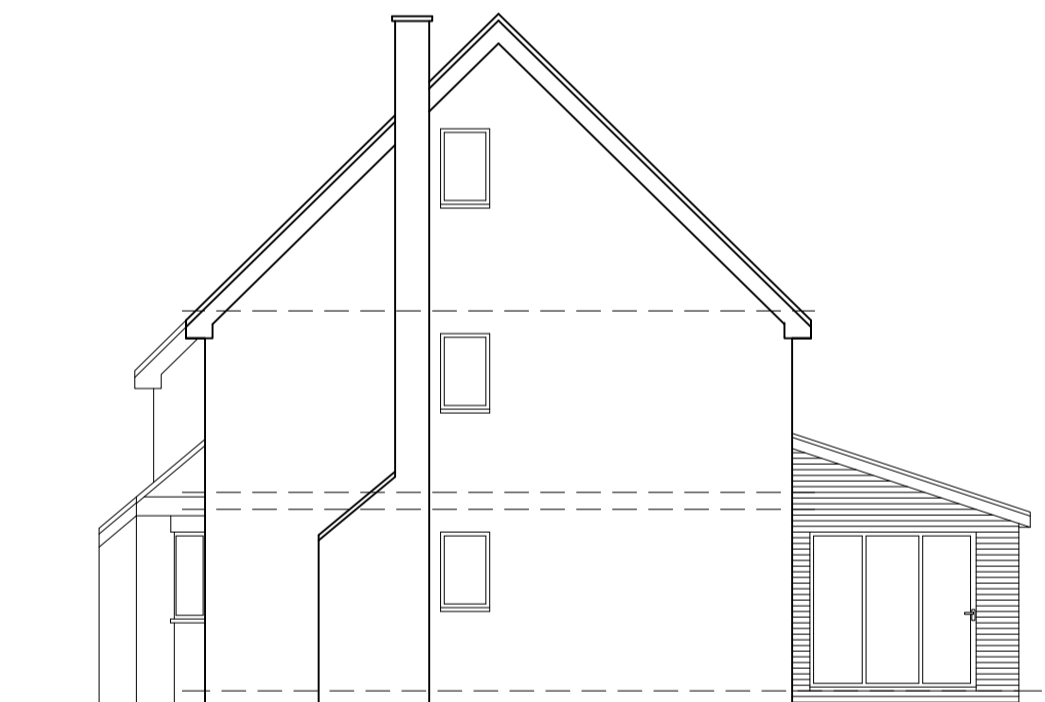

Side Elevation As Proposed

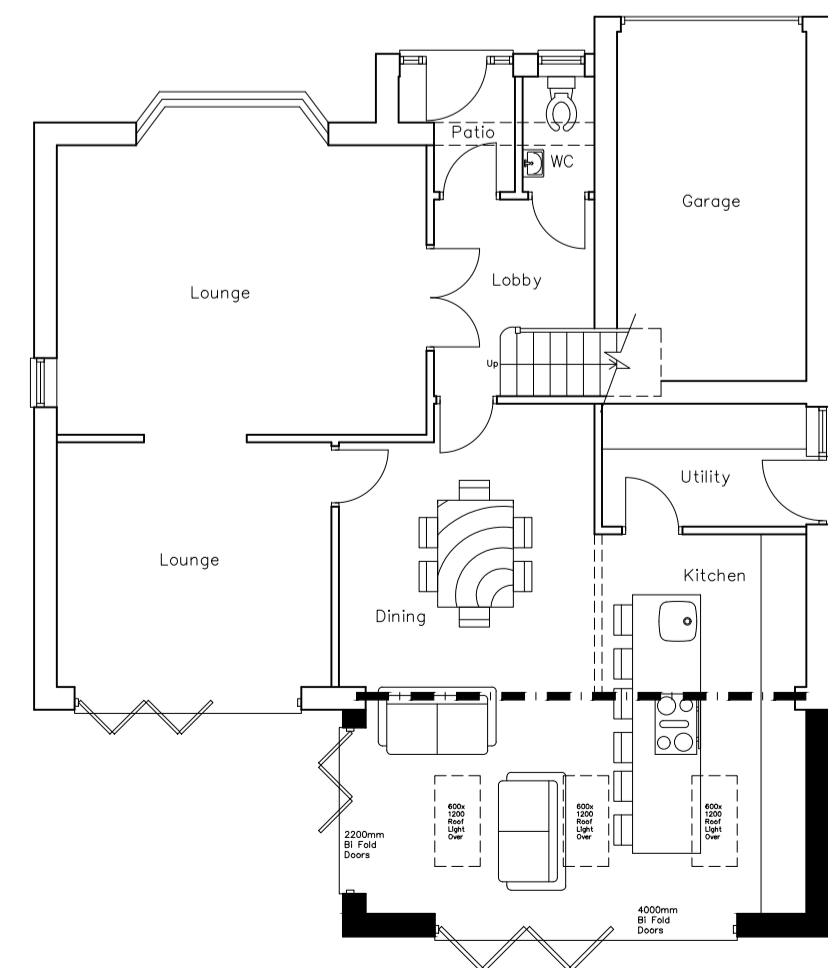

Ground Floor As Proposed

REV.	DATE	DESCRIPTION

Ground Floor Rear Extension at 2 Strome Close for Mr Swales.  
EXISTING AND PROPOSED FLOOR PLANS ELEVATIONS

PLANNING DRAWING	
SCALE 1:100 @ A1	DATE 11.04.24
DRAWN M.B	
REF.	
DRAWING NO. 2024/0012/0001	REV.