




Existing ground floor plan

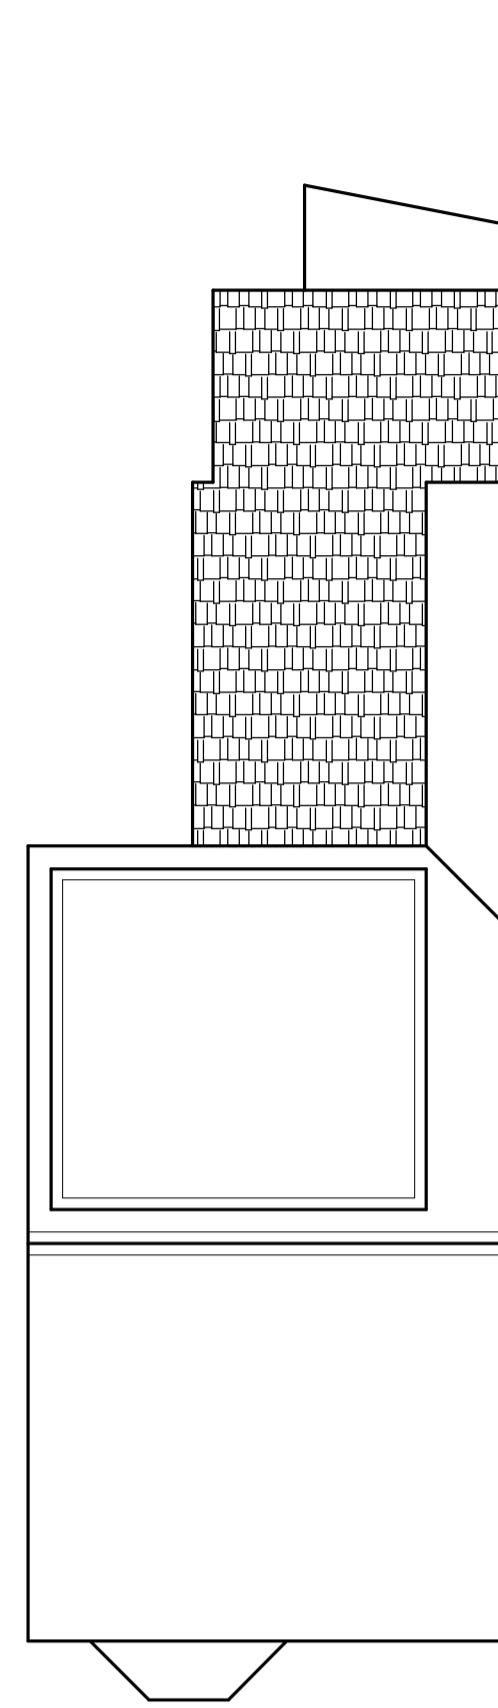


Existing roof plan

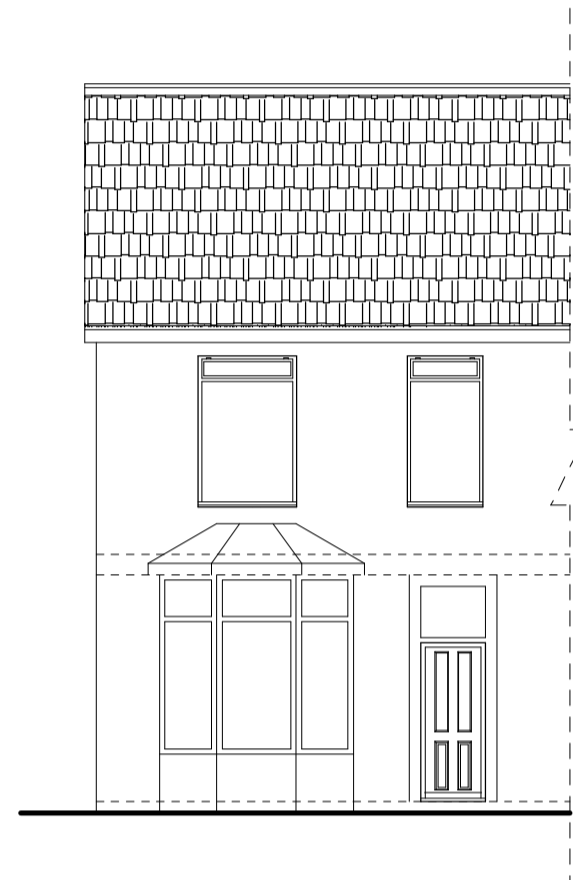


Existing front elevation

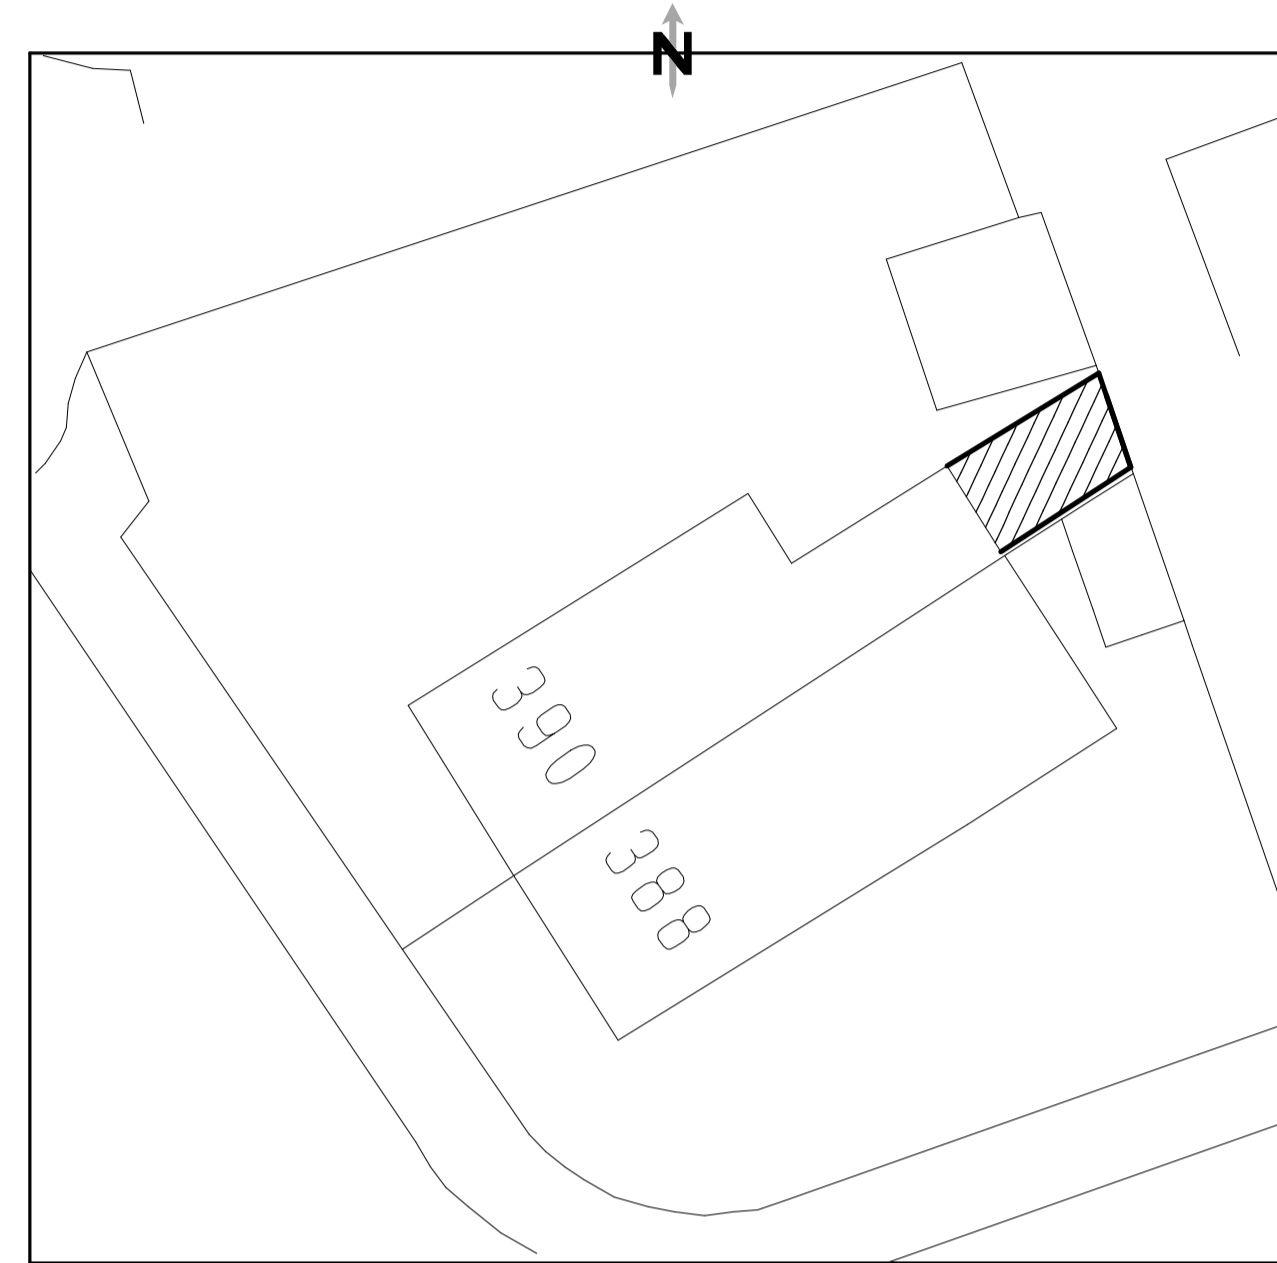


Block/site plan scale:1:200mm

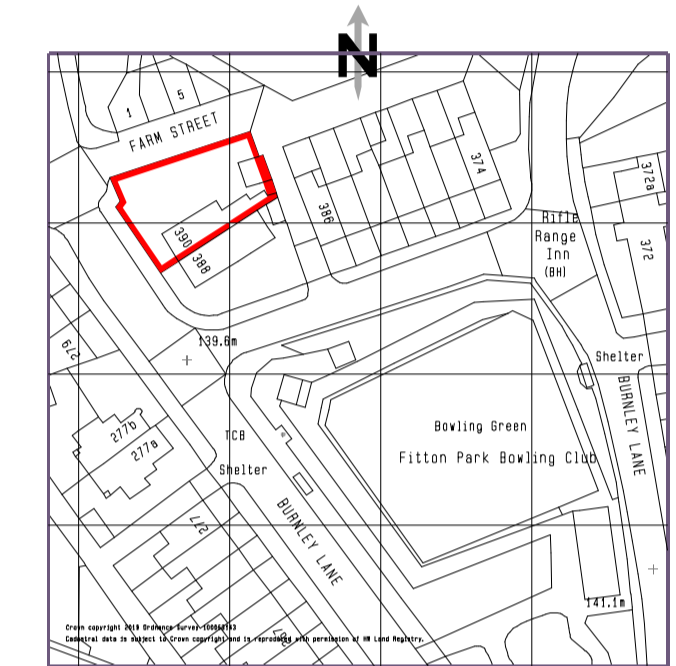


Location plan scale:1:250mm

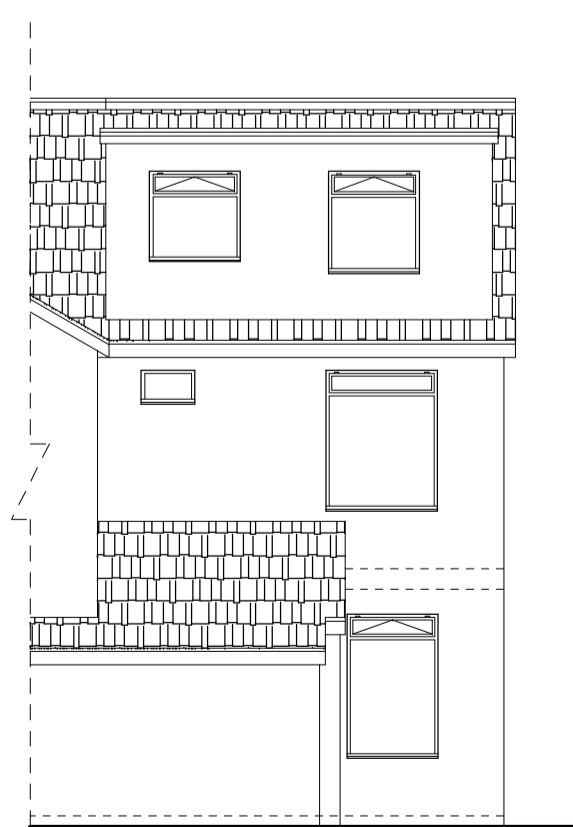


Existing rear elevation

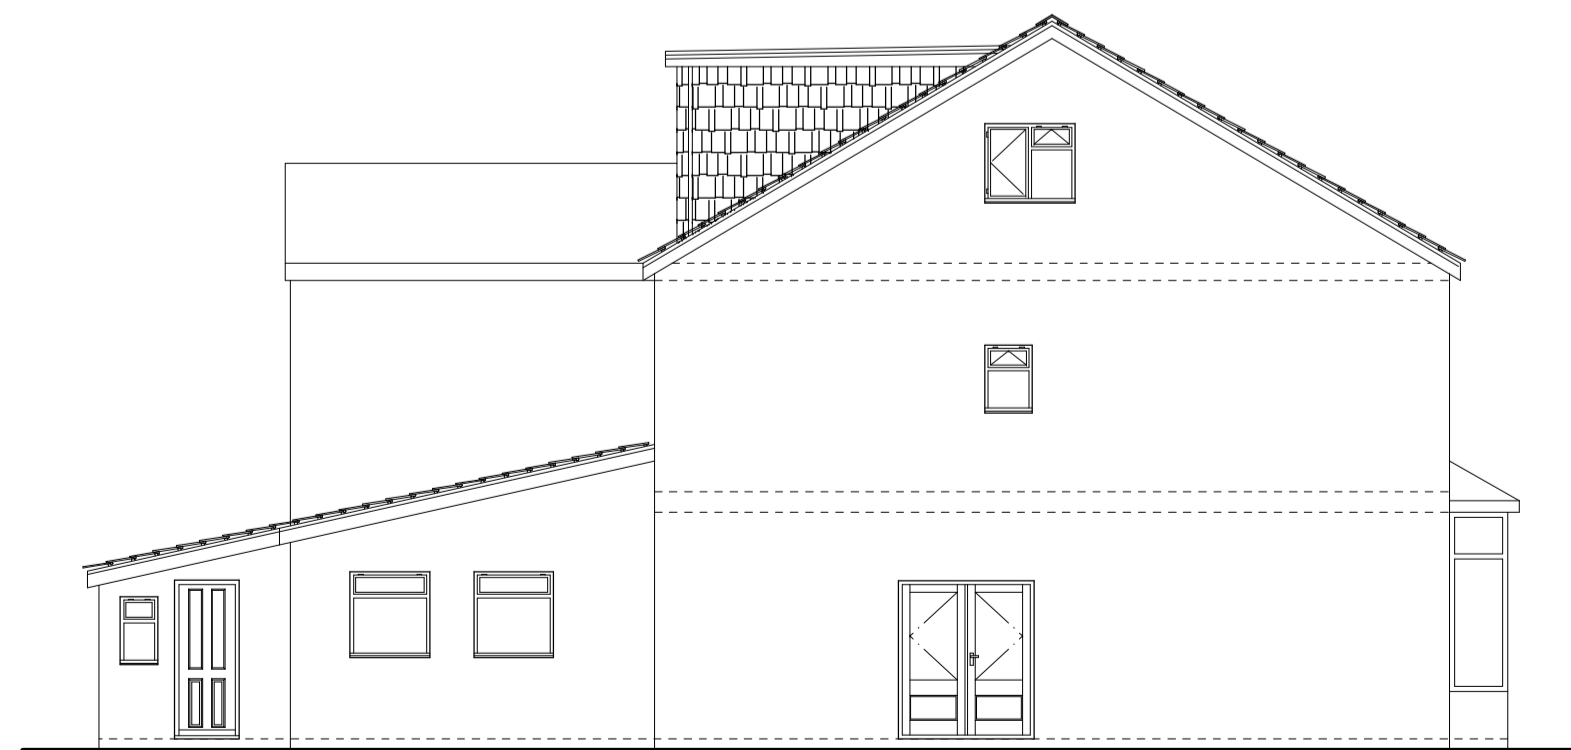

Existing side elevation (West)

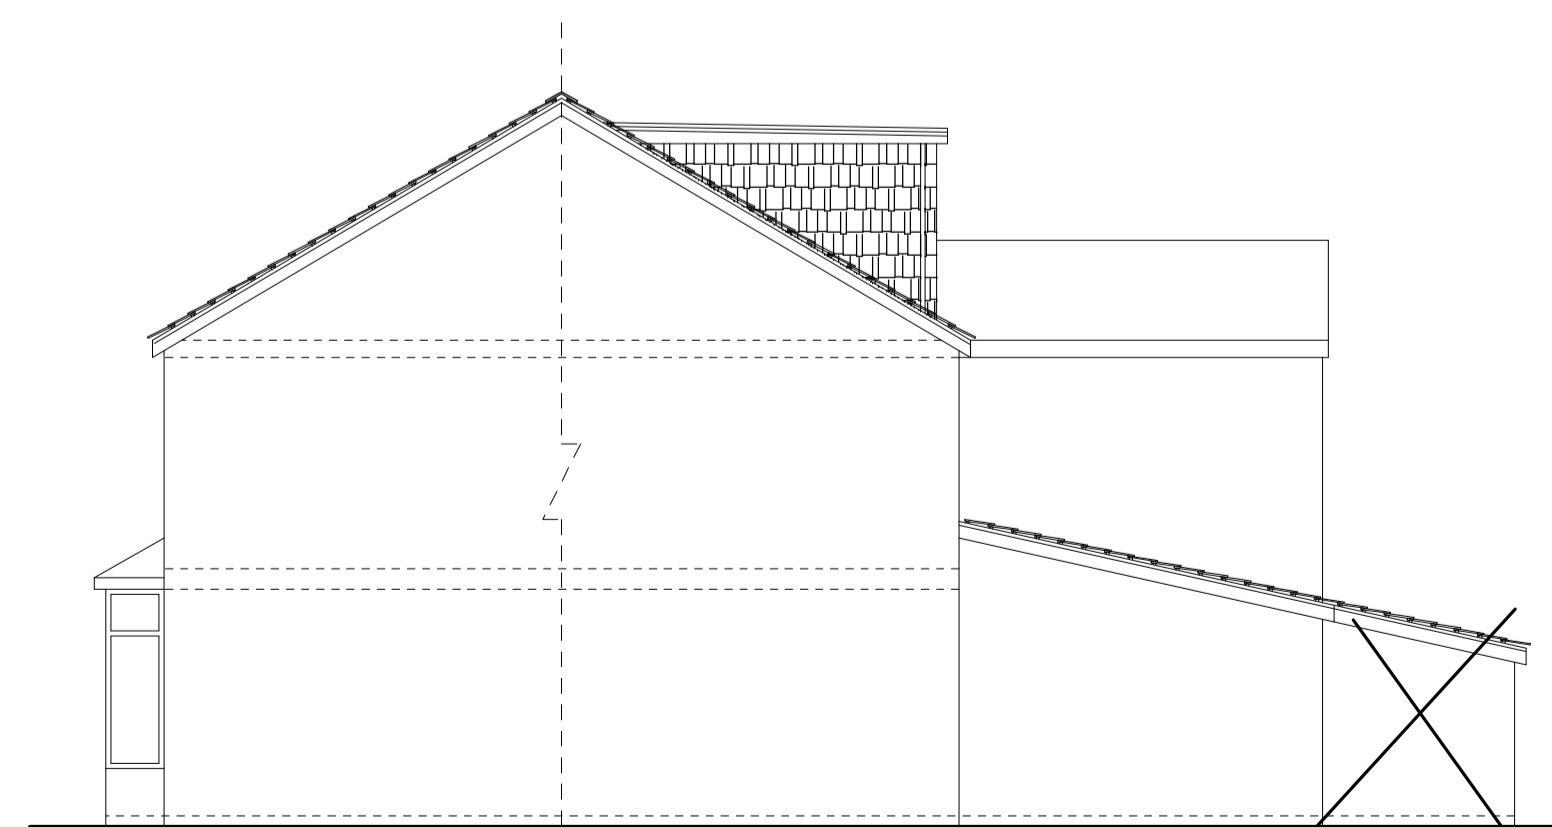

Existing side elevation (East)

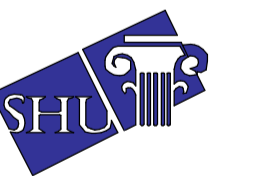

**Syed Helal Uddin**  
**Architectural Services**  
 58 Southwood Drive, Baxenden,  
 Accrington, Lancashire, BB5 2PZ  
 Tel:01254 238202 Fax:0879 2352826  
 Mobile: 07879 261142  
 Email: syedhelaluddin@yahoo.com

Scale:1:100 Page 1/2 (A1)

Drawing no: 2021

Existing & proposed layout

Location: 390 Burnley Lane,  
 Oldham, OL1 2QP

Prop: Rear single storey extension

Client: MR. ATAUR RAHMAN

Date: February 2024

please do not scale drawing