




4 North East Elevation  
Scale: 1:50

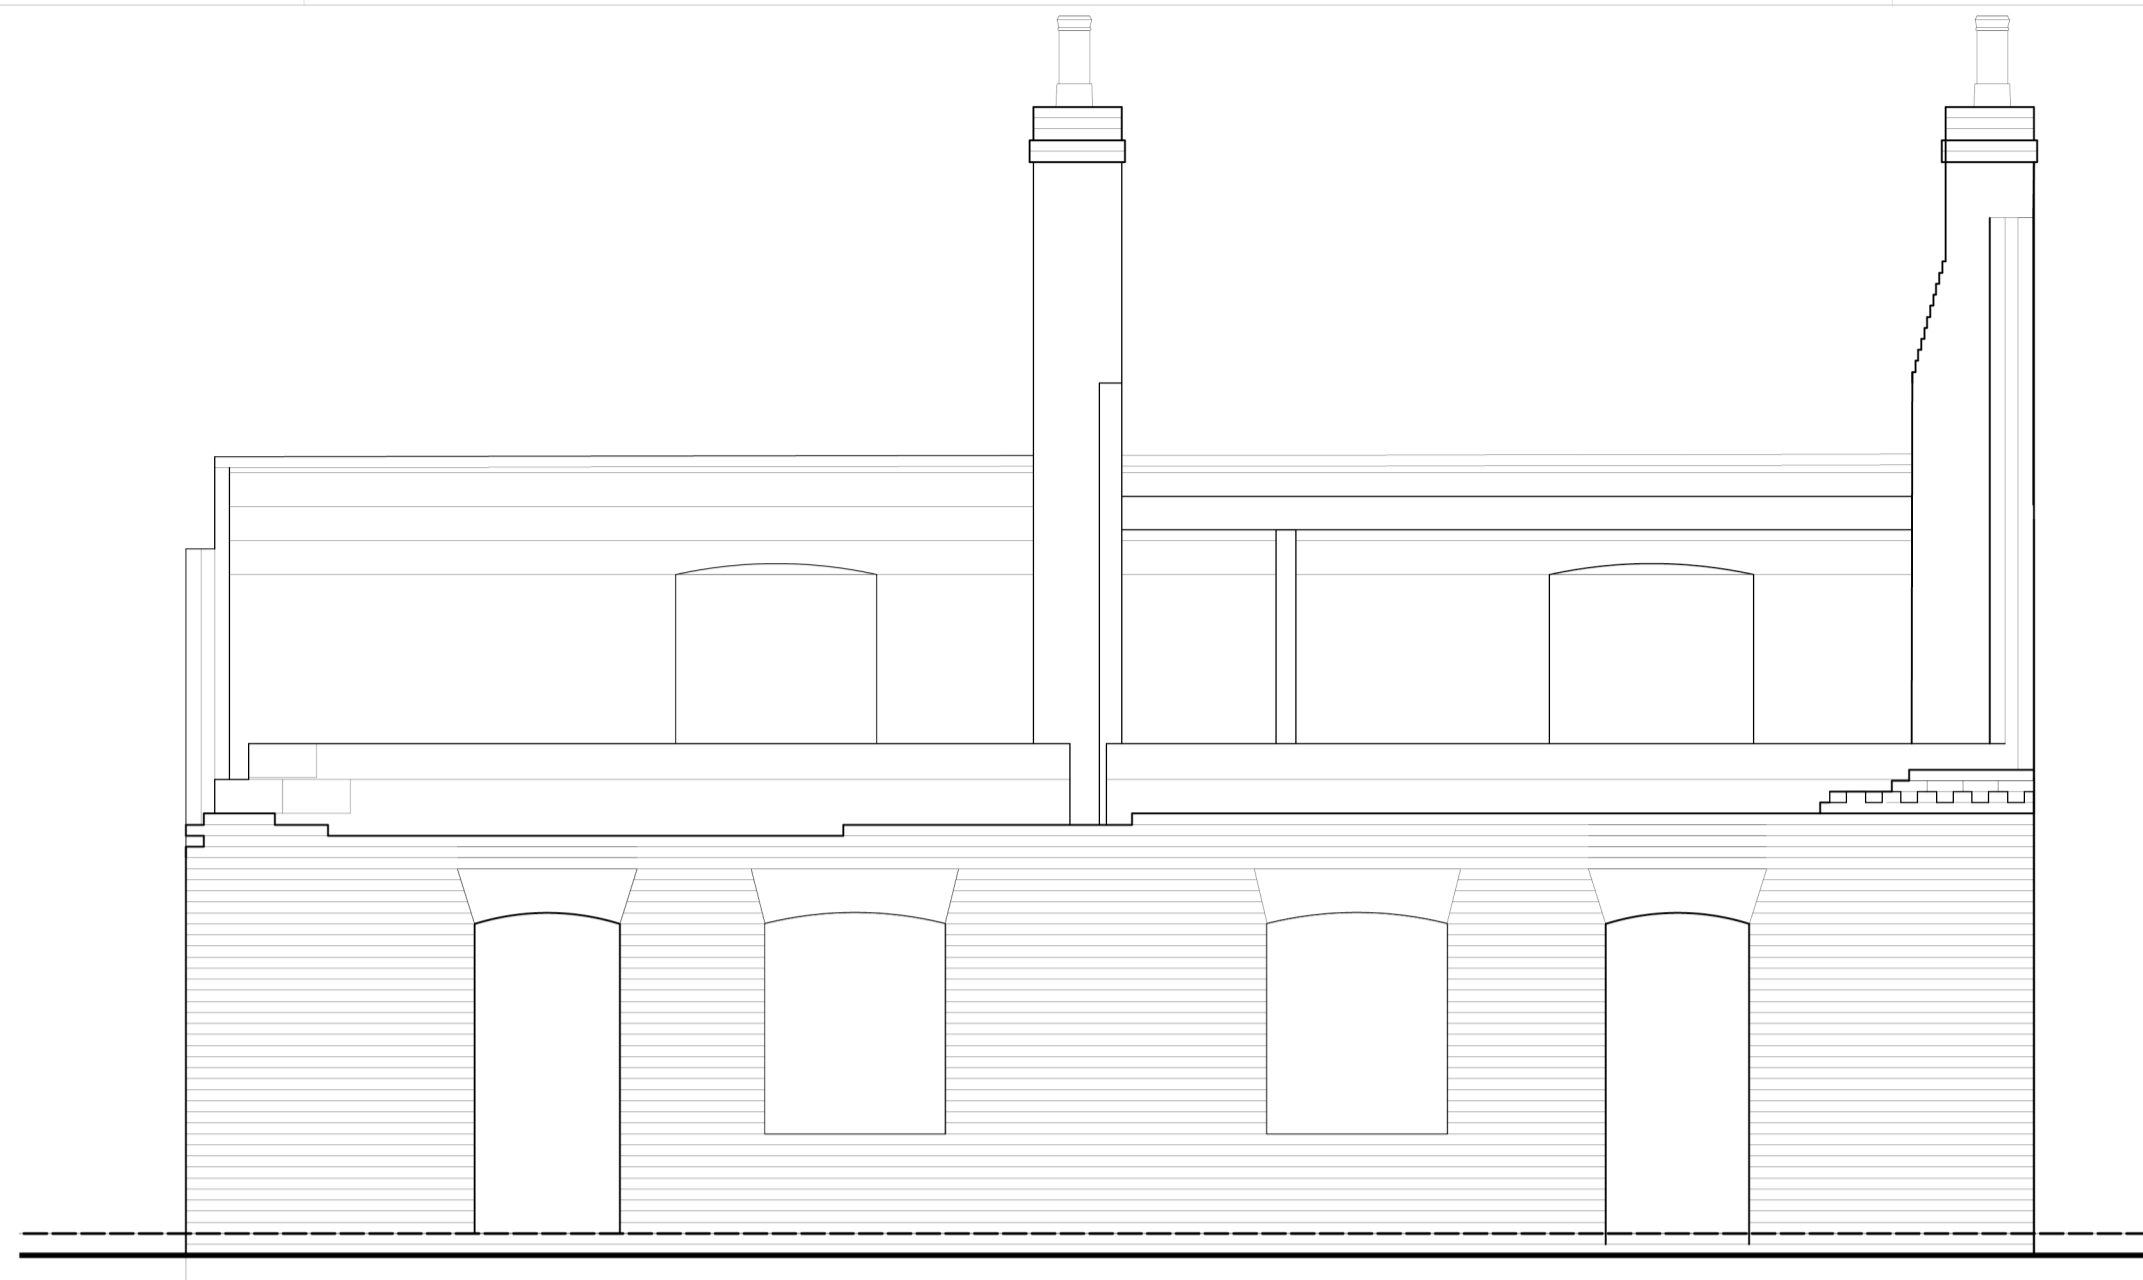


5 North West Elevation  
Scale: 1:50

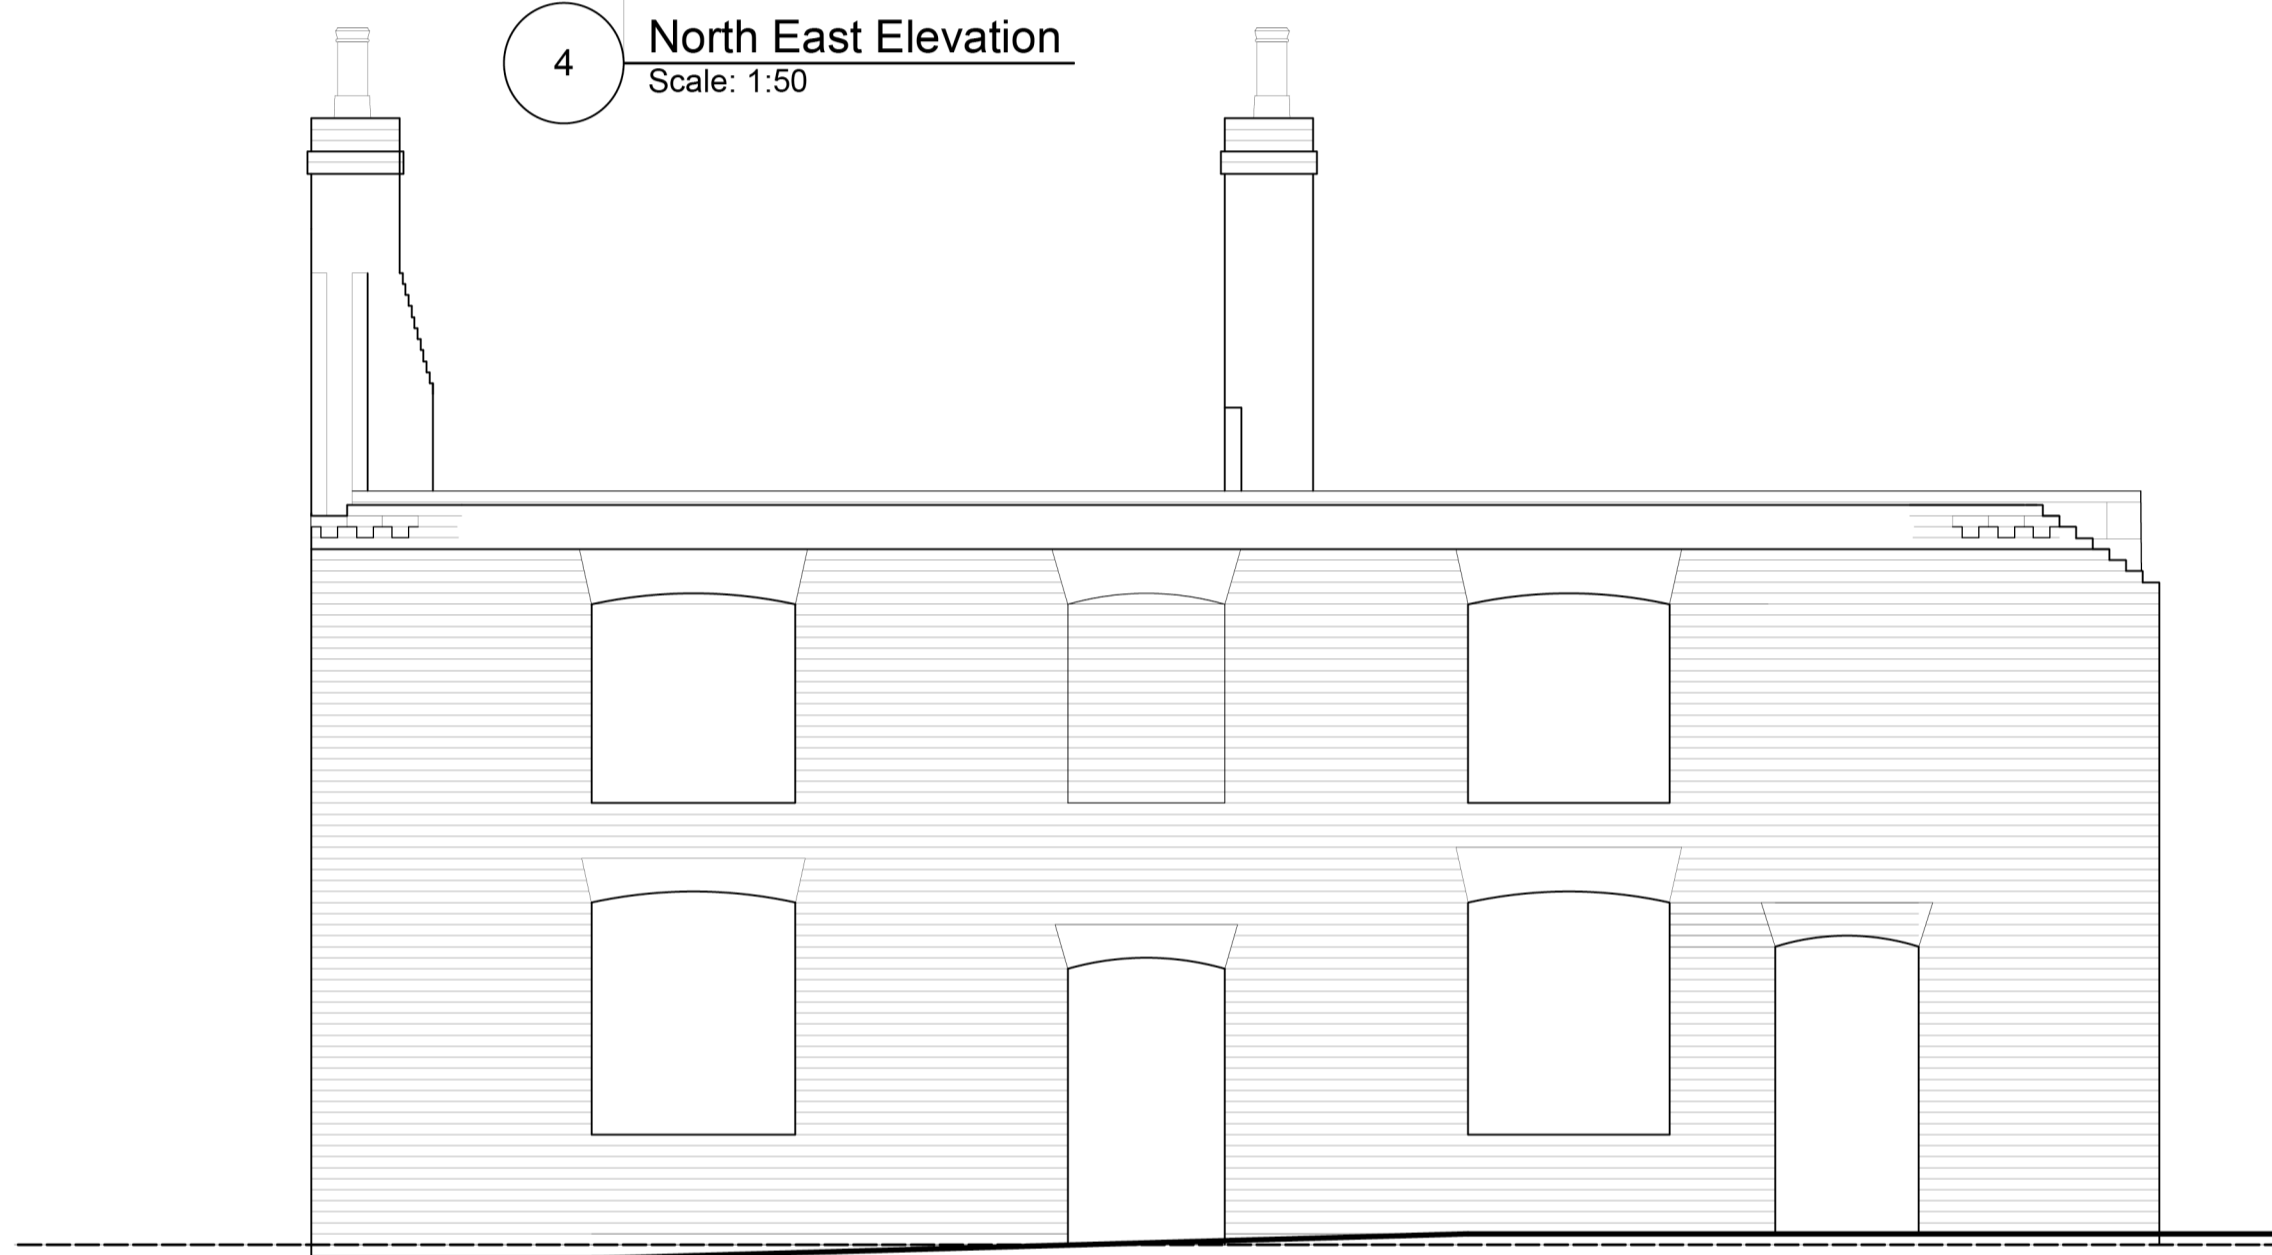


3 South East Elevation  
Scale: 1:50

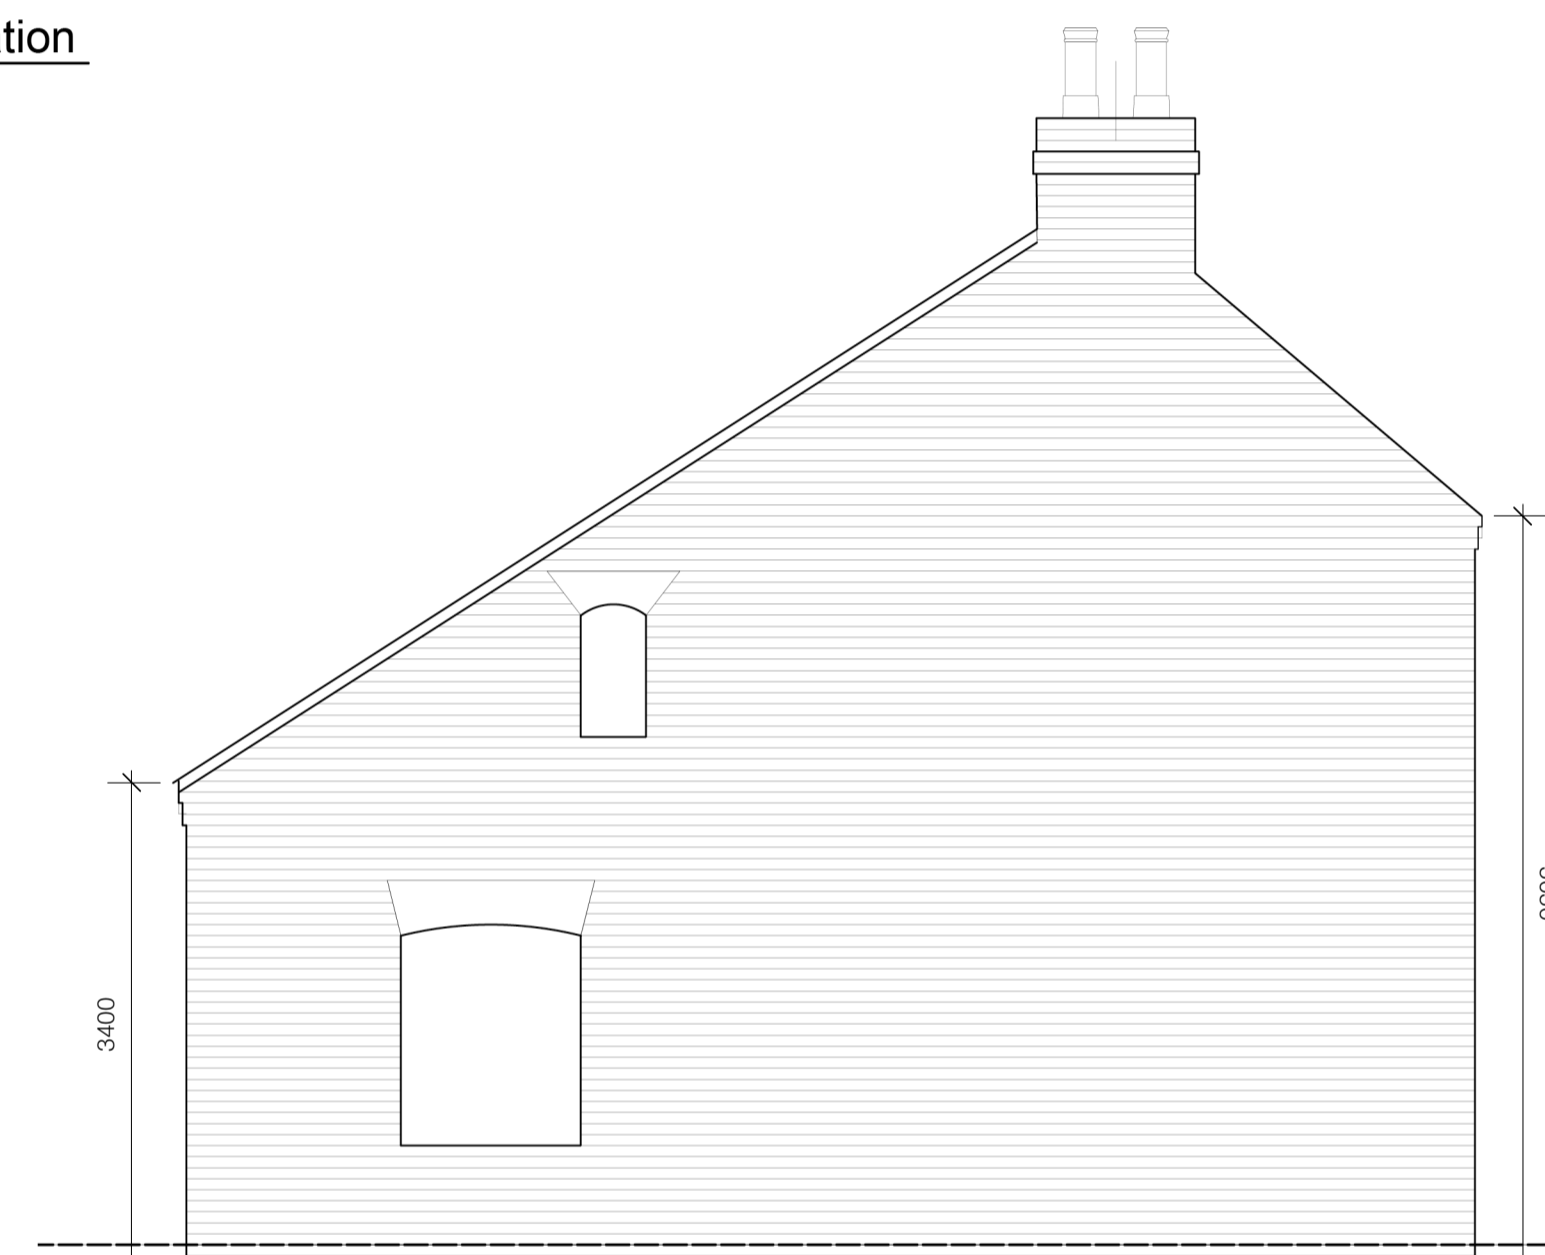

6 South West Elevation  
Scale: 1:50

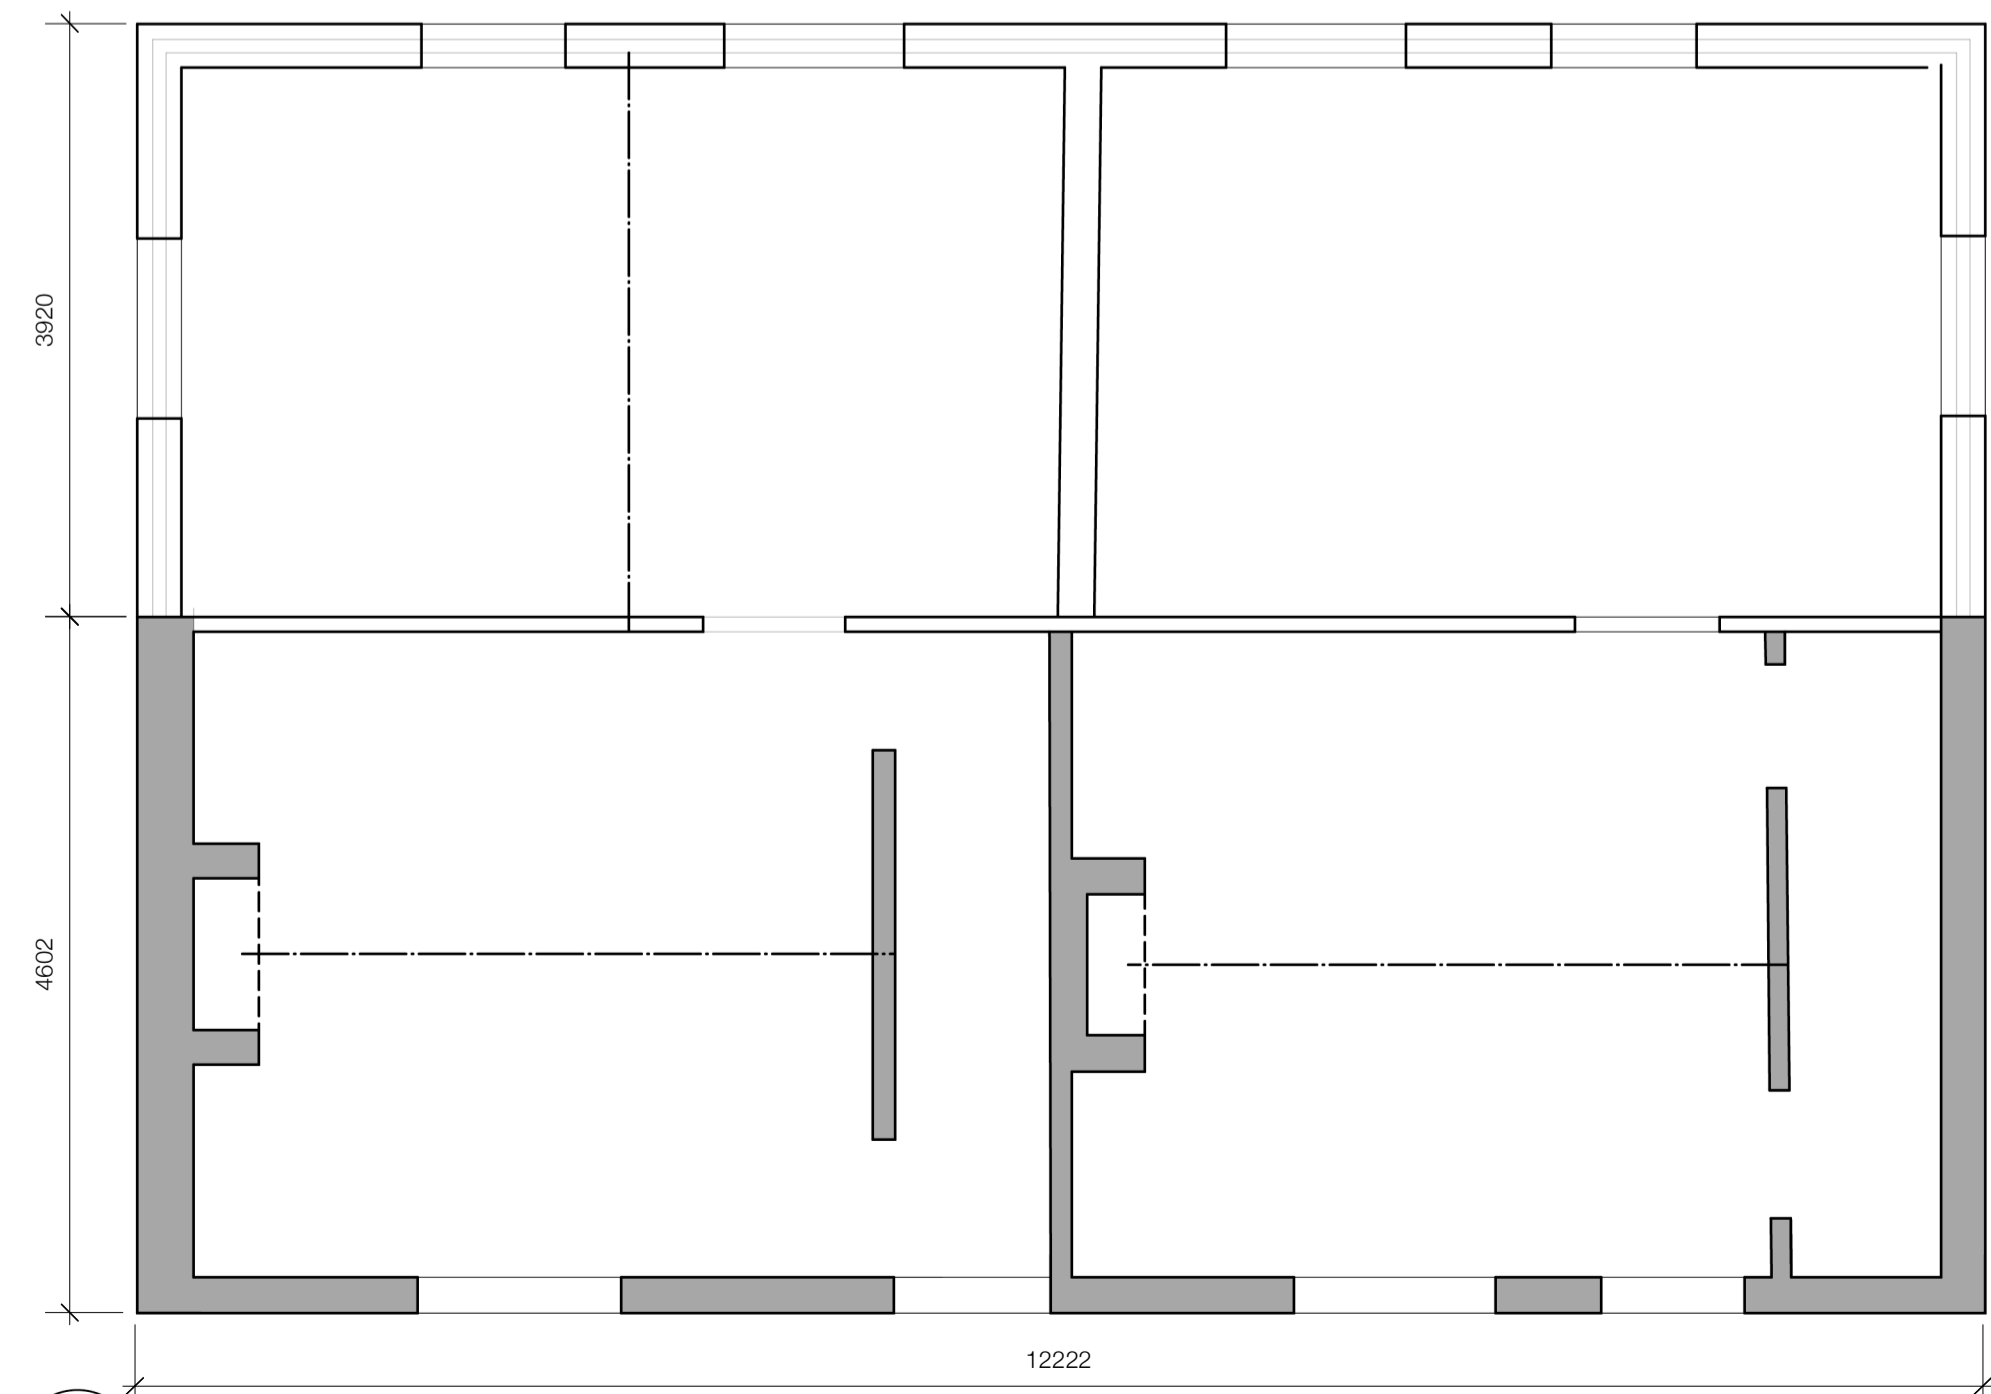

2 Existing Plan  
Scale: 1:50

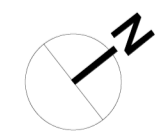

A 28-02-22 Dimensions added to Ground Floor Plan and Elevations CH

REV DATE DESCRIPTION BY

**GRACE MACHIN**  
PLANNING & PROPERTY

CLIENT  
Joanne Bradley

PROJECT  
5 Bradleys Lane, Hoveringham,  
Nottingham NG14 7JG

DRAWING  
Existing Plans and Elevations

PROJECT NUMBER SCALE @ A1 DATE BY  
0135 1:50 Nov'23 CH

DRAWING NUMBER REVISION STATUS  
01 A Prelim

This drawing is copyright and remains the property of Grace Machin Planning & Property. Generally do not scale drawings. All dimensions to be confirmed on site. Print Size Check 21mm