


7 South West Elevation
Scale: 1:100



5 North West Elevation
Scale: 1:100




6 South East Elevation
Scale: 1:100

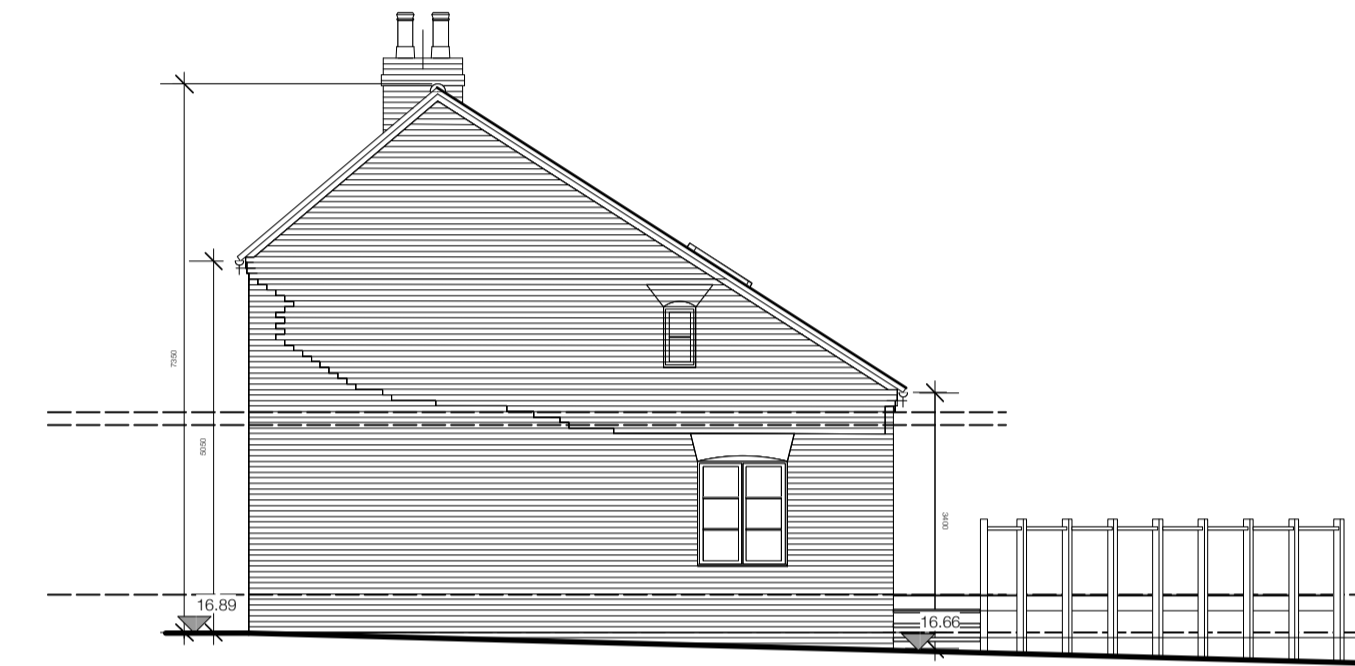

4 North East Elevation
Scale: 1:100




8 Section
Scale: 1:100

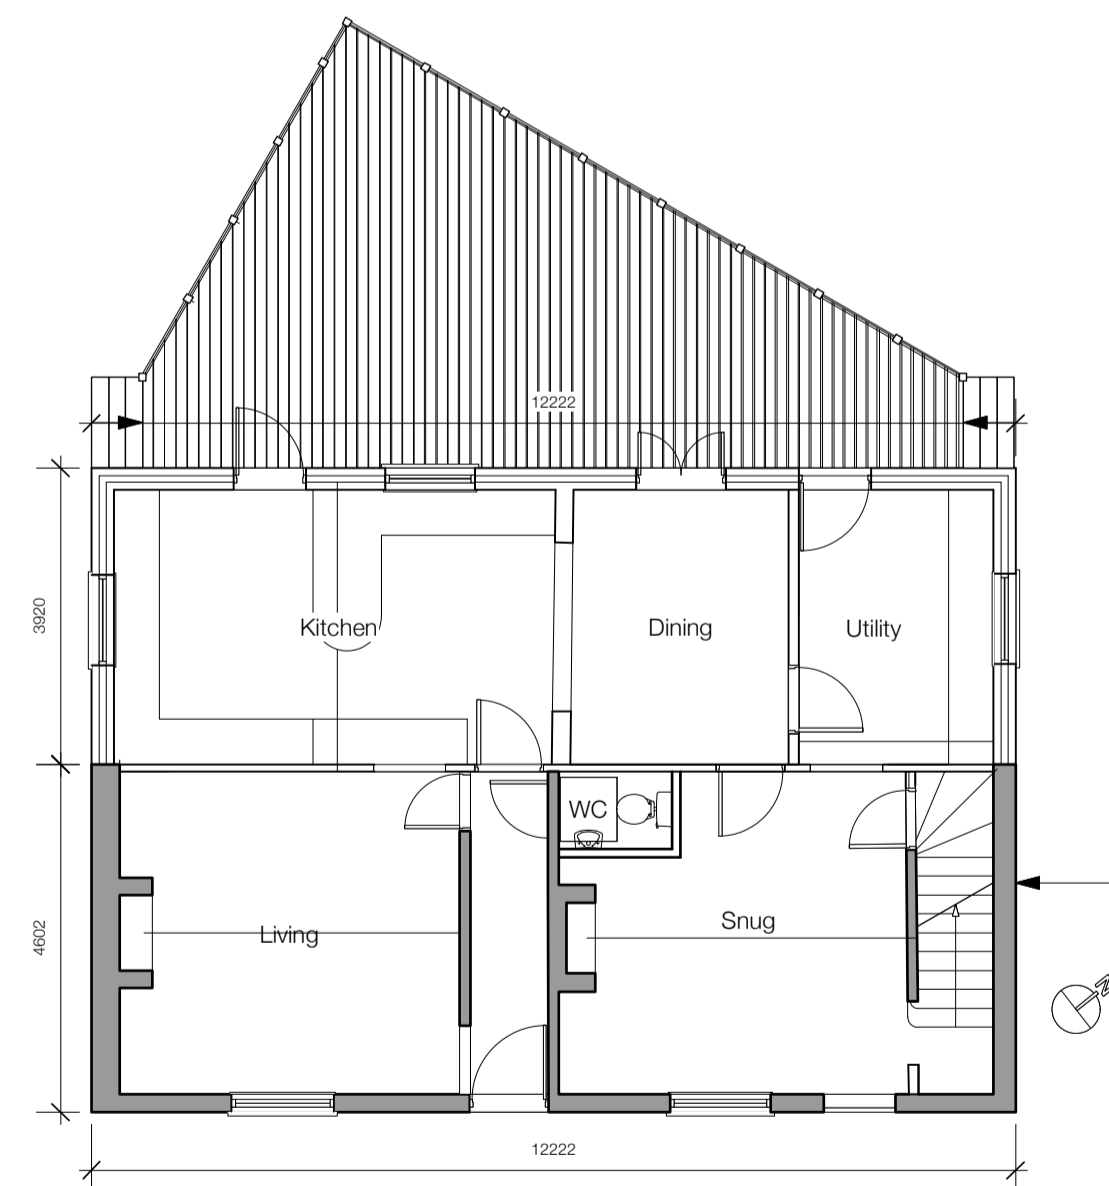

2 Proposed GF Plan
Scale: 1:100

Shaded walls indicate Existing Cottage walls remaining

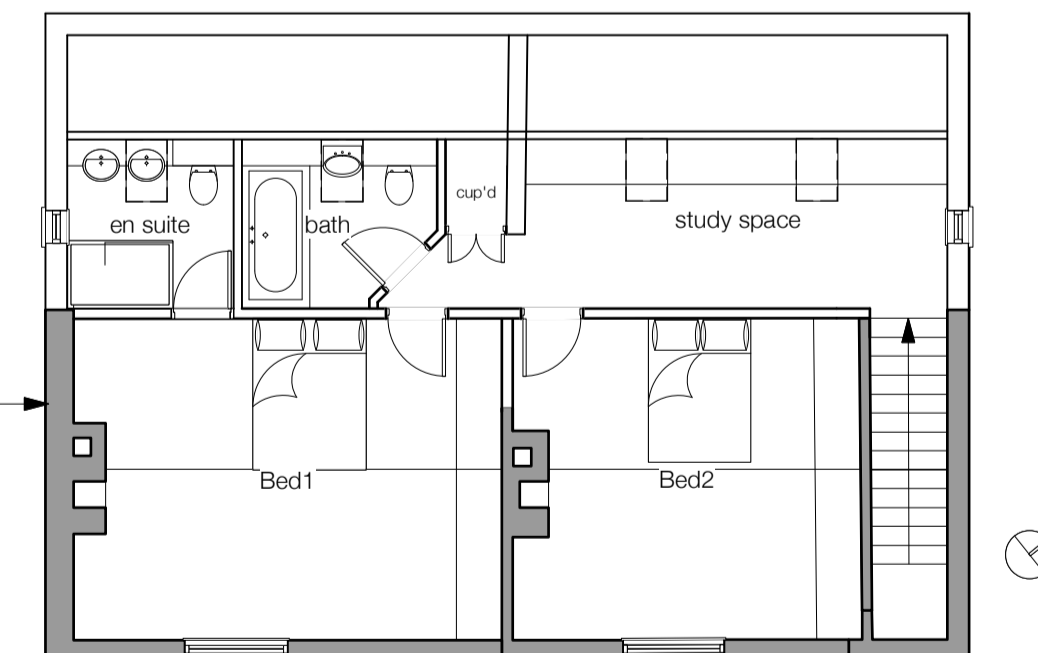

3 Proposed FF Plan
Scale: 1:100

REV.	DATE	DESCRIPTION	BY
D	28/02/24	Section added and dimensions of Extg and Proposed Plan added	CH
C	03/01/24	External decking added following FRA	CH
B	21/12/23	Topo information added and Bedrooms reduced to 2no. with enlarged corridor for study space	CH

GRACE MACHIN
PLANNING & PROPERTY

CLIENT
Joanne Bradley

PROJECT
5 Bradleys Lane, Hoveringham,
Nottingham NG14 7JG

DRAWING
Proposed Plans and Elevations

PROJECT NUMBER 0135 SCALE @ A1 1:100 DATE Dec'23 BY CH

DRAWING NUMBER 02 REVISION D STATUS Planning

The drawing is copyright and remains the property of Grace Machin Planning & Property. Print Size Check. Generally do not scale drawings. All dimensions to be confirmed on site.