



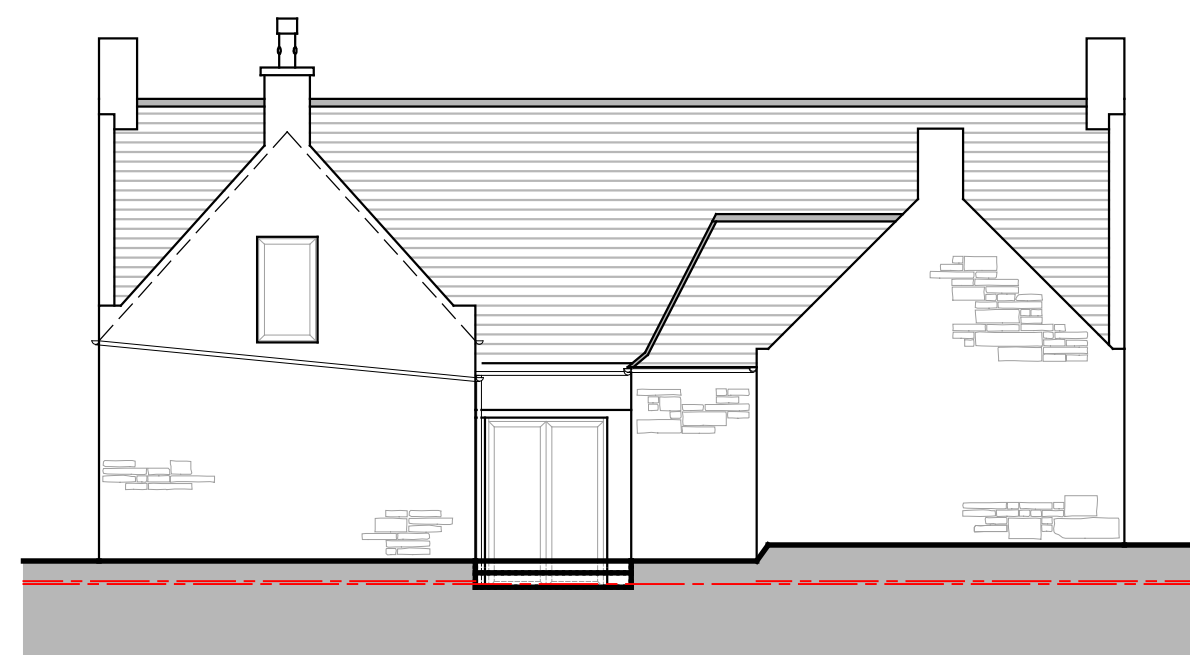


West Elevation
Scale 1:100

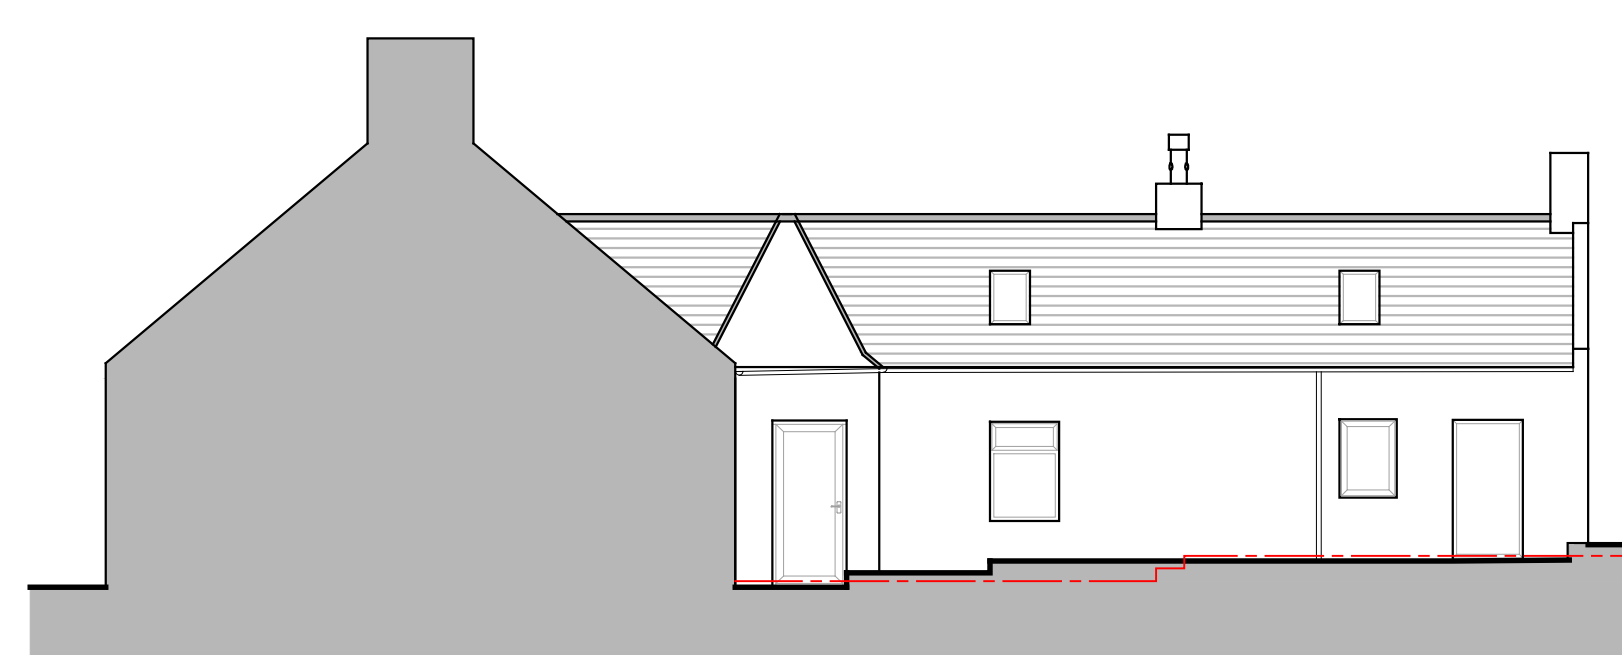


North Elevation
Scale 1:100




East Elevation
Scale 1:100

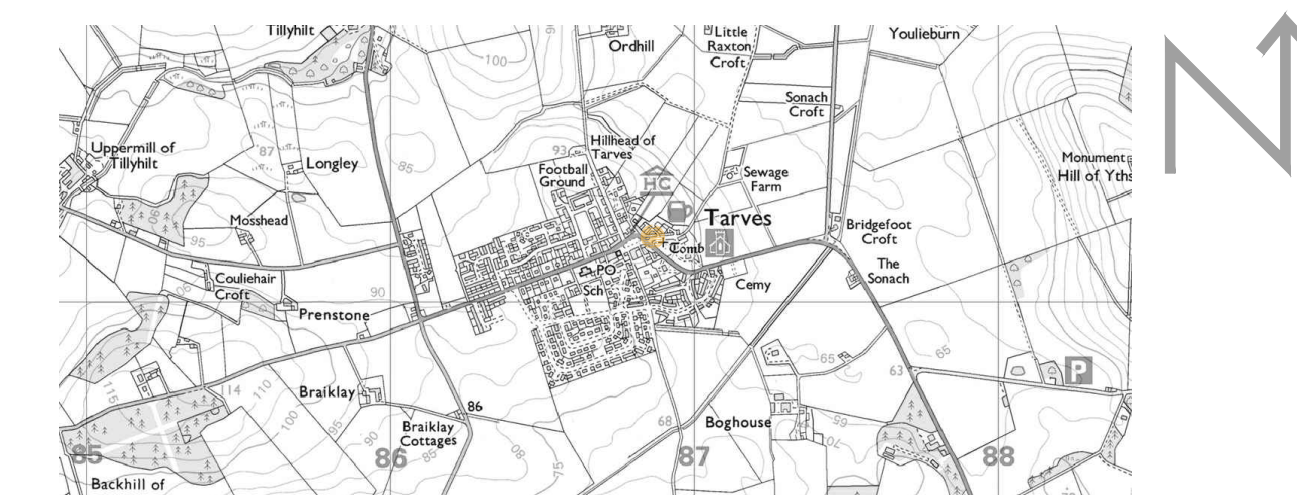


OS Map
Scale 1:25,000

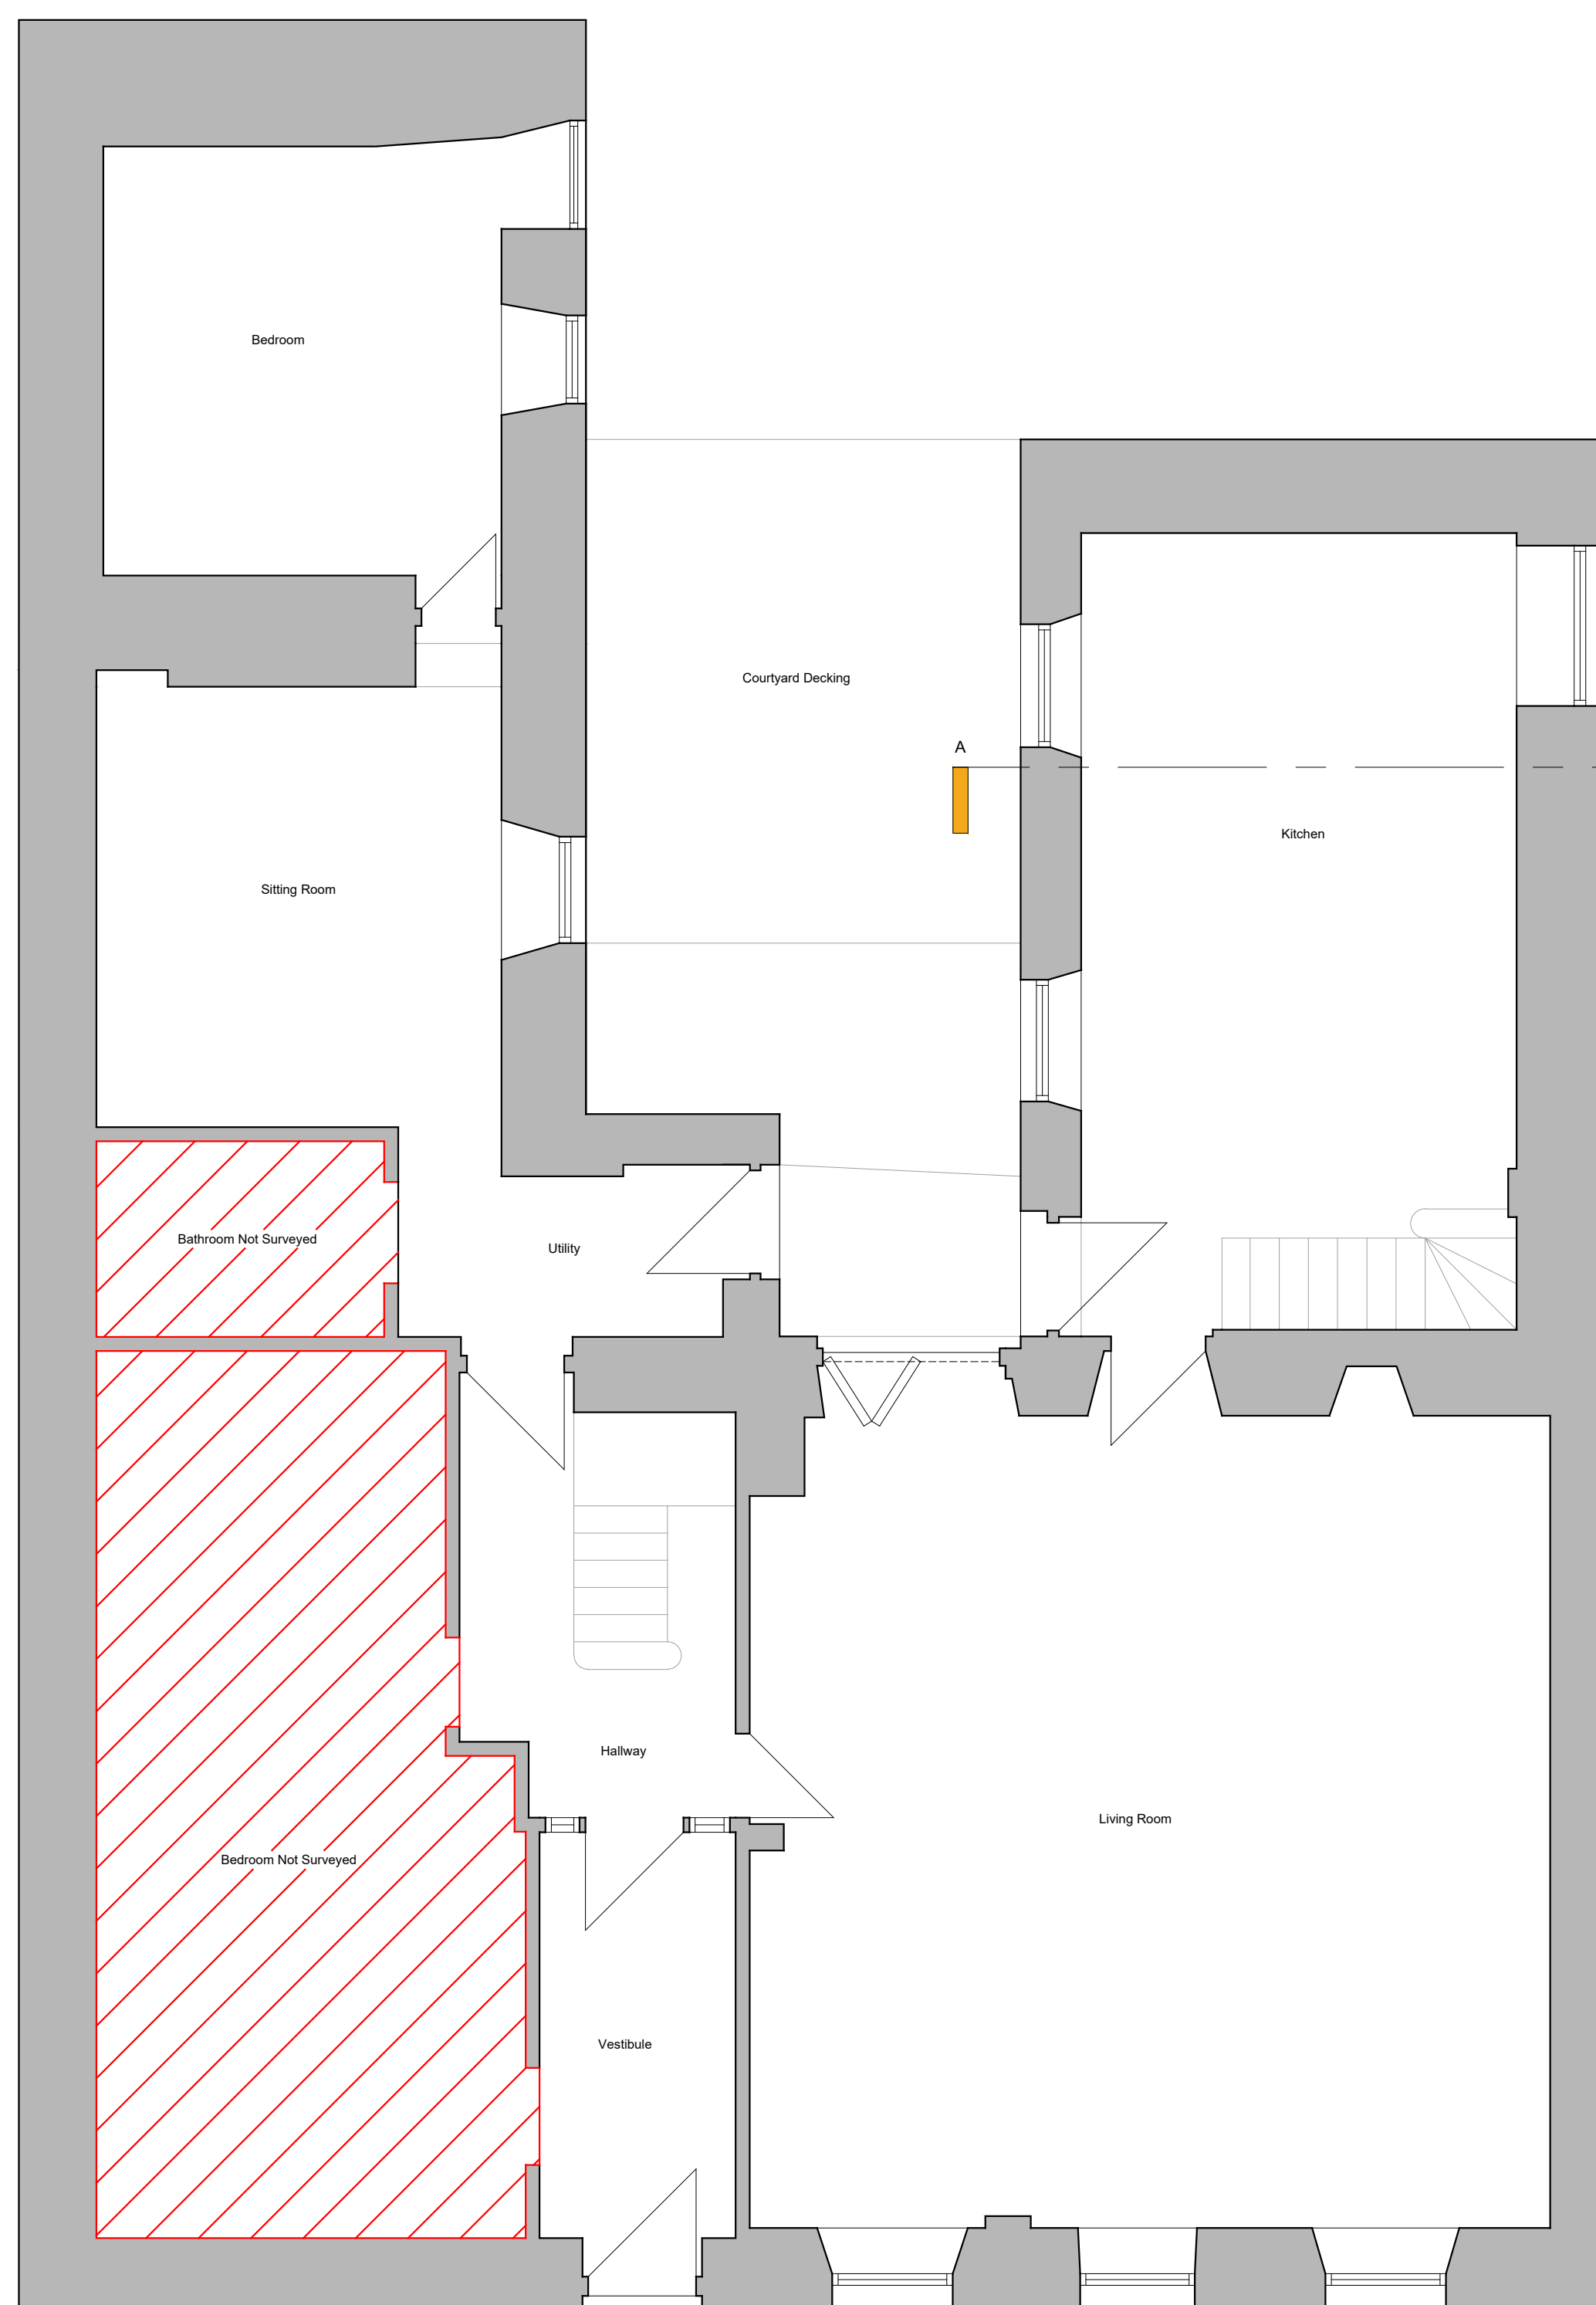



Ground Floor Plan
Scale 1:50

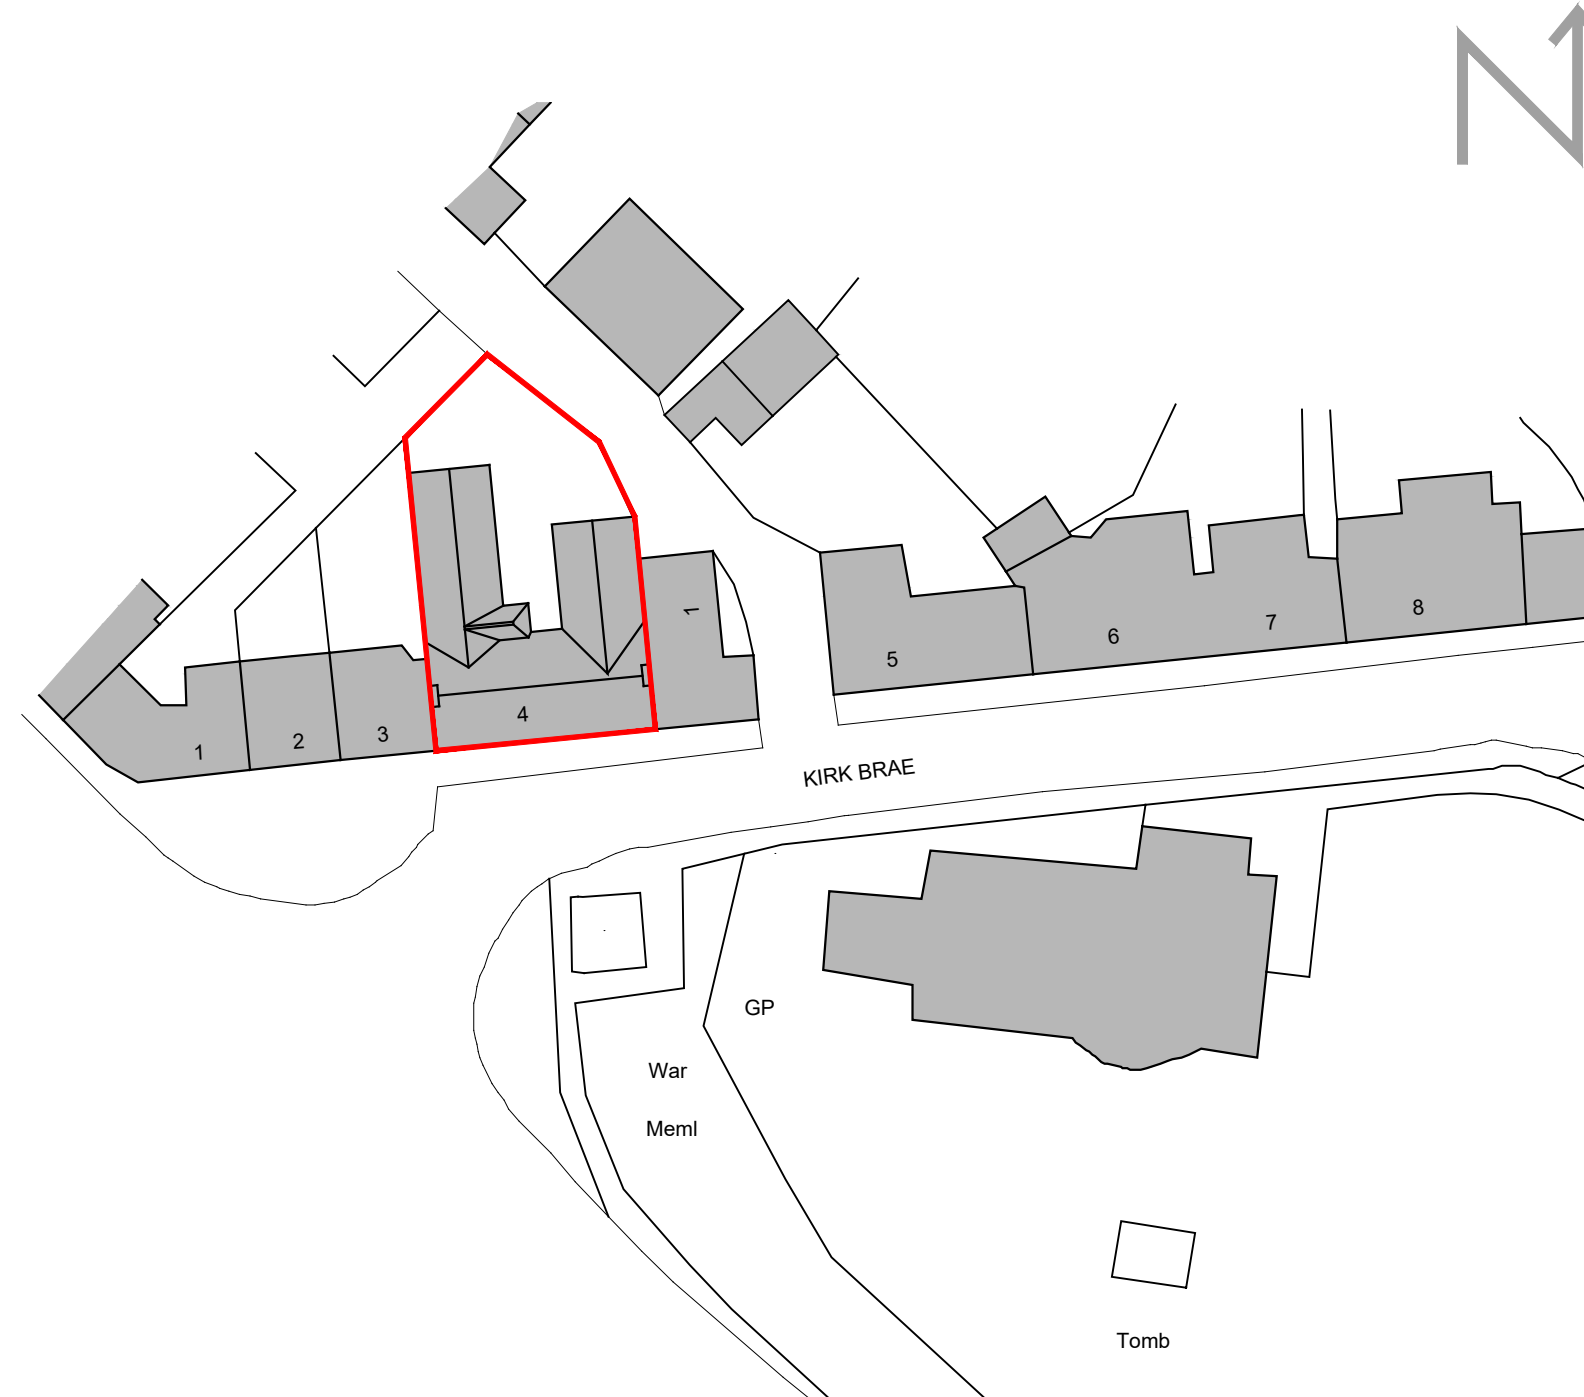

Location Plan
Scale 1:500

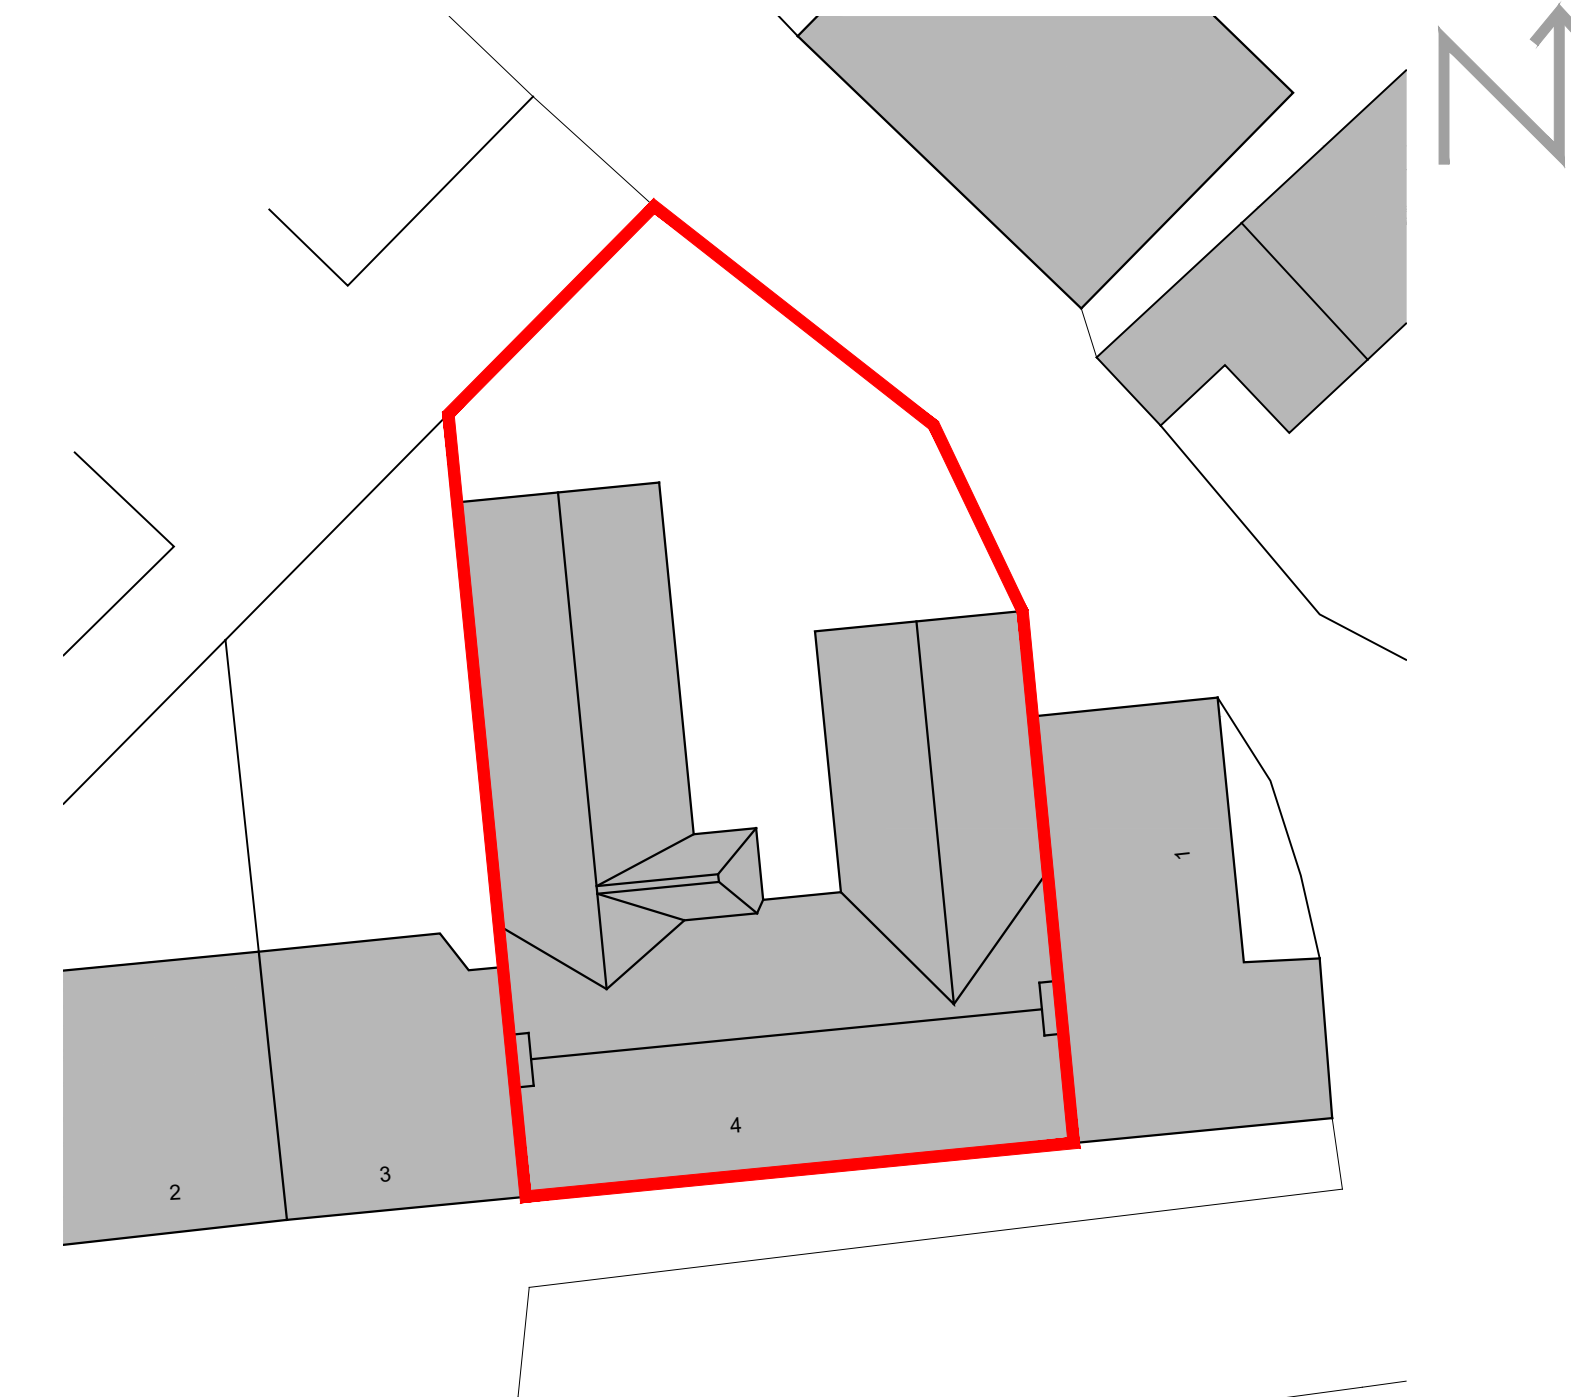

Site Plan
Scale 1:200

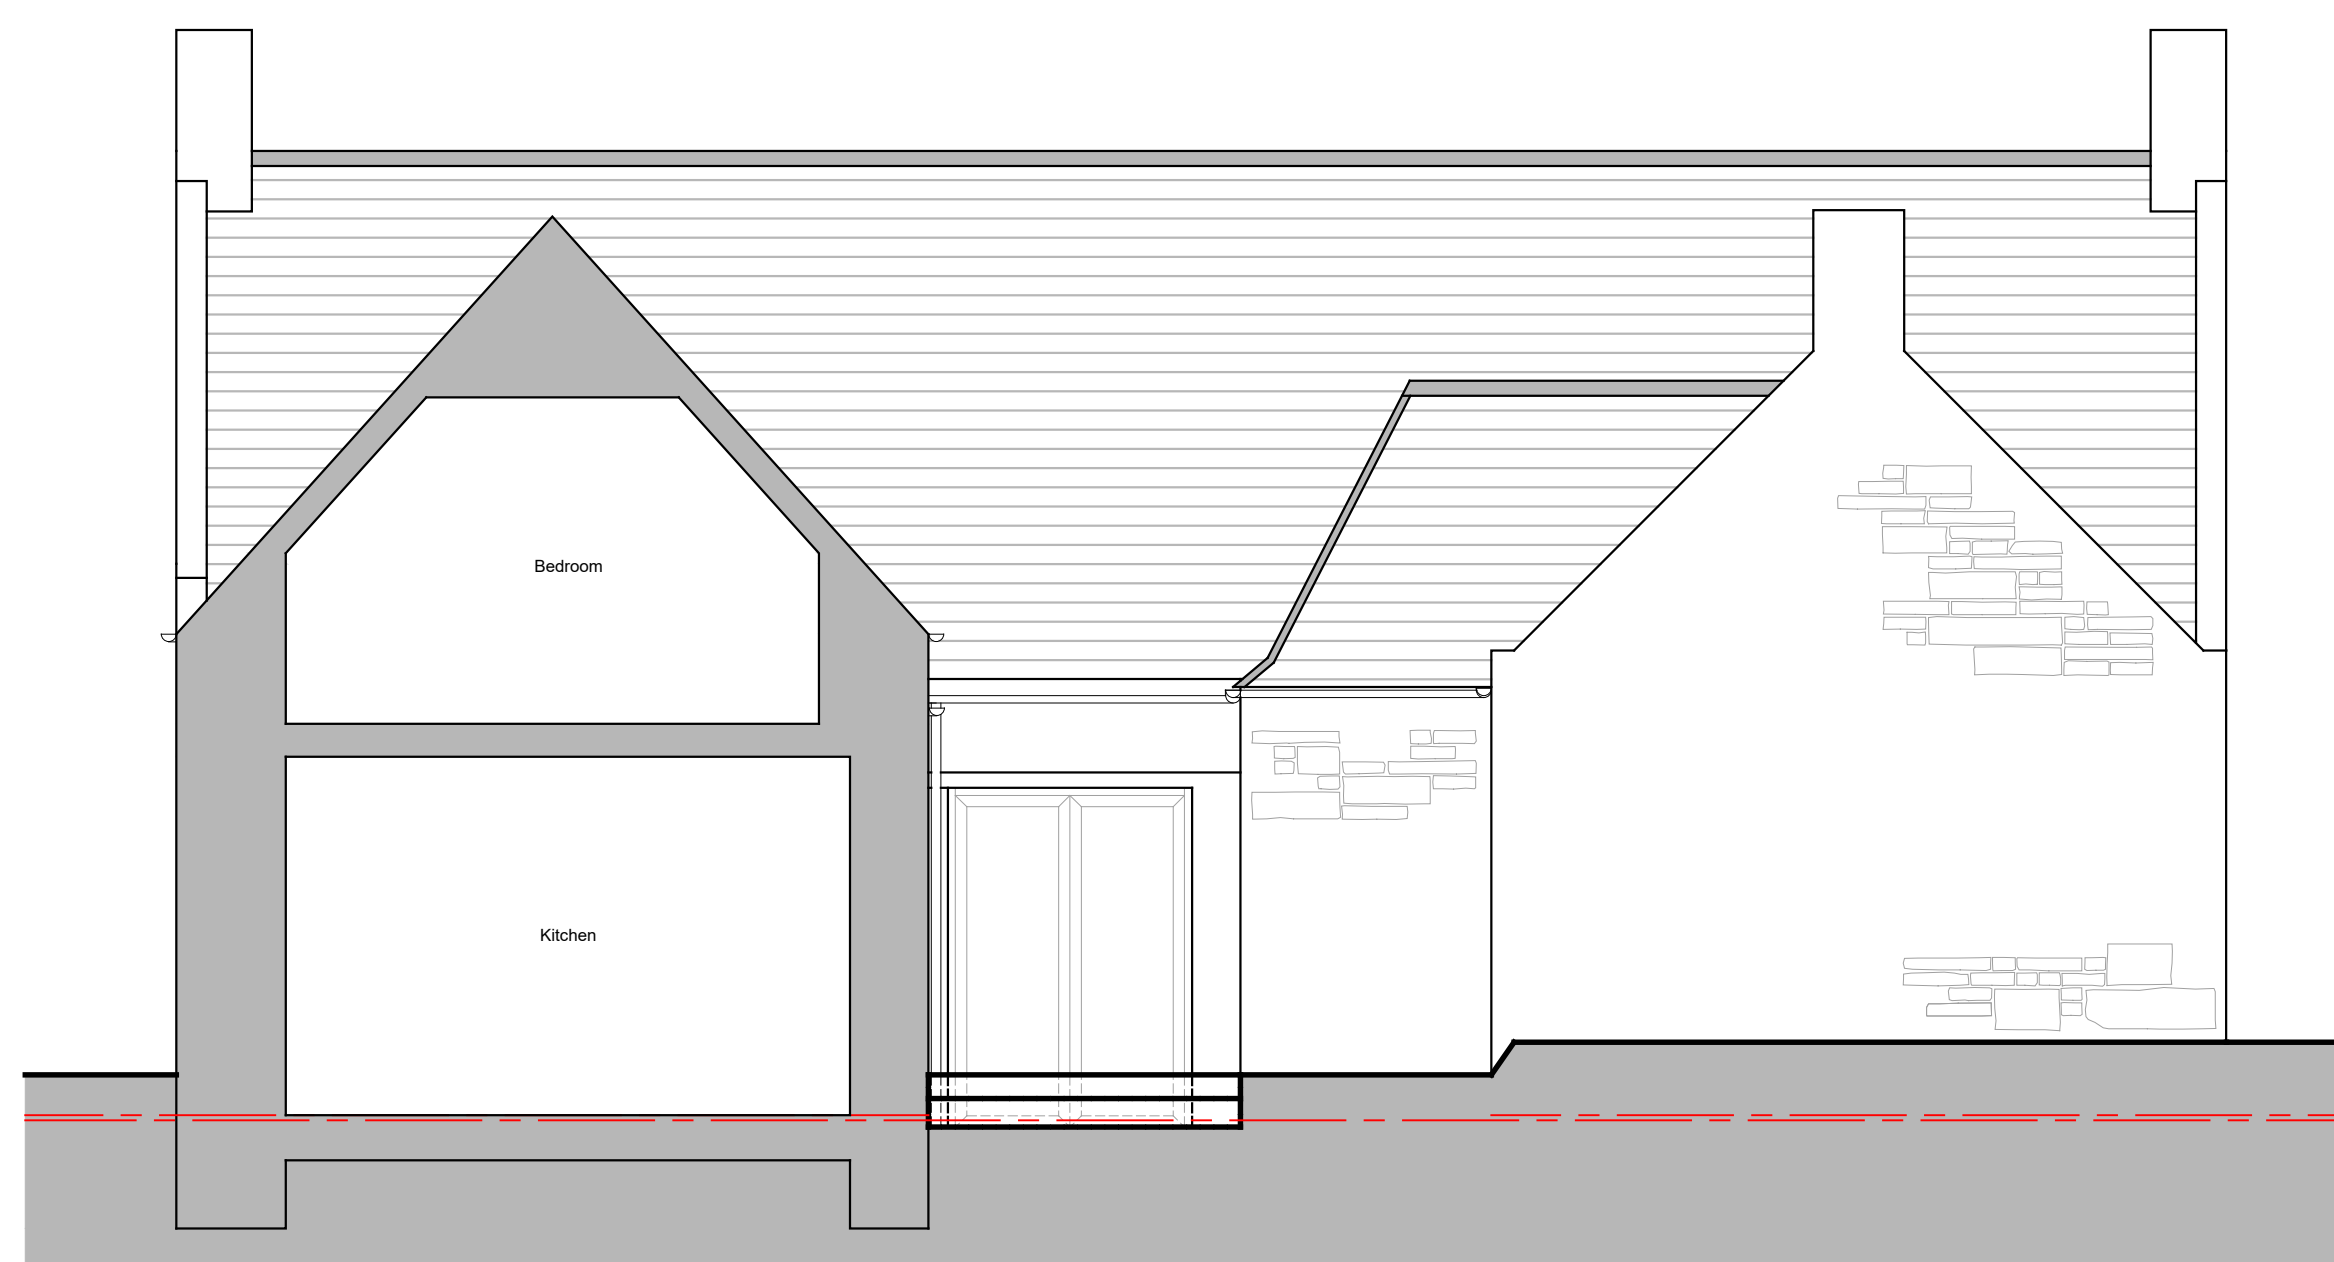 

Section A-A
Scale 1:50

Rev	Details	Date	By
A	Section added	Feb 24	LY

MATERIALS

- Wall finish - Natural Stone
- Roof finish - Black Slate
- Window and door finish - Iron, Timber/Wooden, UPVC
- Rainwater goods - Iron

Project
At:
4 Kirkbrae
Tarves
Aberdeenshire
AB41 7JU

For: Max & Emma Steel

Drawing
Plan, Elevations, Site & Location Plan

Scale
As noted @ A1

Date
May 2023

Revision
A

Dwg No
2920-001

1-01464 841113 | e-office@johnwinkdesign.co.uk
Middown of Foudland | Glens of Foudland | Huntly | Aberdeenshire | AB54 6AR

Note
Dimensions must not be scaled from this drawing. If in any doubt - ask! All dimensions to be checked prior to work commencing or prior to any components being manufactured. Any discrepancy to be reported. All work and material to comply fully with all current British Standards Codes of Practice, building regulations, IEE regulations and all HSE acts.

This drawing is copyright of John Wink Design. ©

JOHN WINK DESIGN

For: Max & Emma Steel

CIAT
Registered Practice

CHARTERED PRACTICE