

We hereby certify that this is an original/true copy of the drawing referred to in our application for Building Warrant.

.....date.....

notes

.

?	?	?	?
---	---	---	---

no. revision	date	by
--------------	------	----

drawing title
Existing Elevations


scale 1:100	date Mar'24	drawn
-----------------------	-----------------------	-------

client name
HETHERSTON

drawing no. HN-EL-01	rev. -
--------------------------------	------------------



FRONT ELEVATION

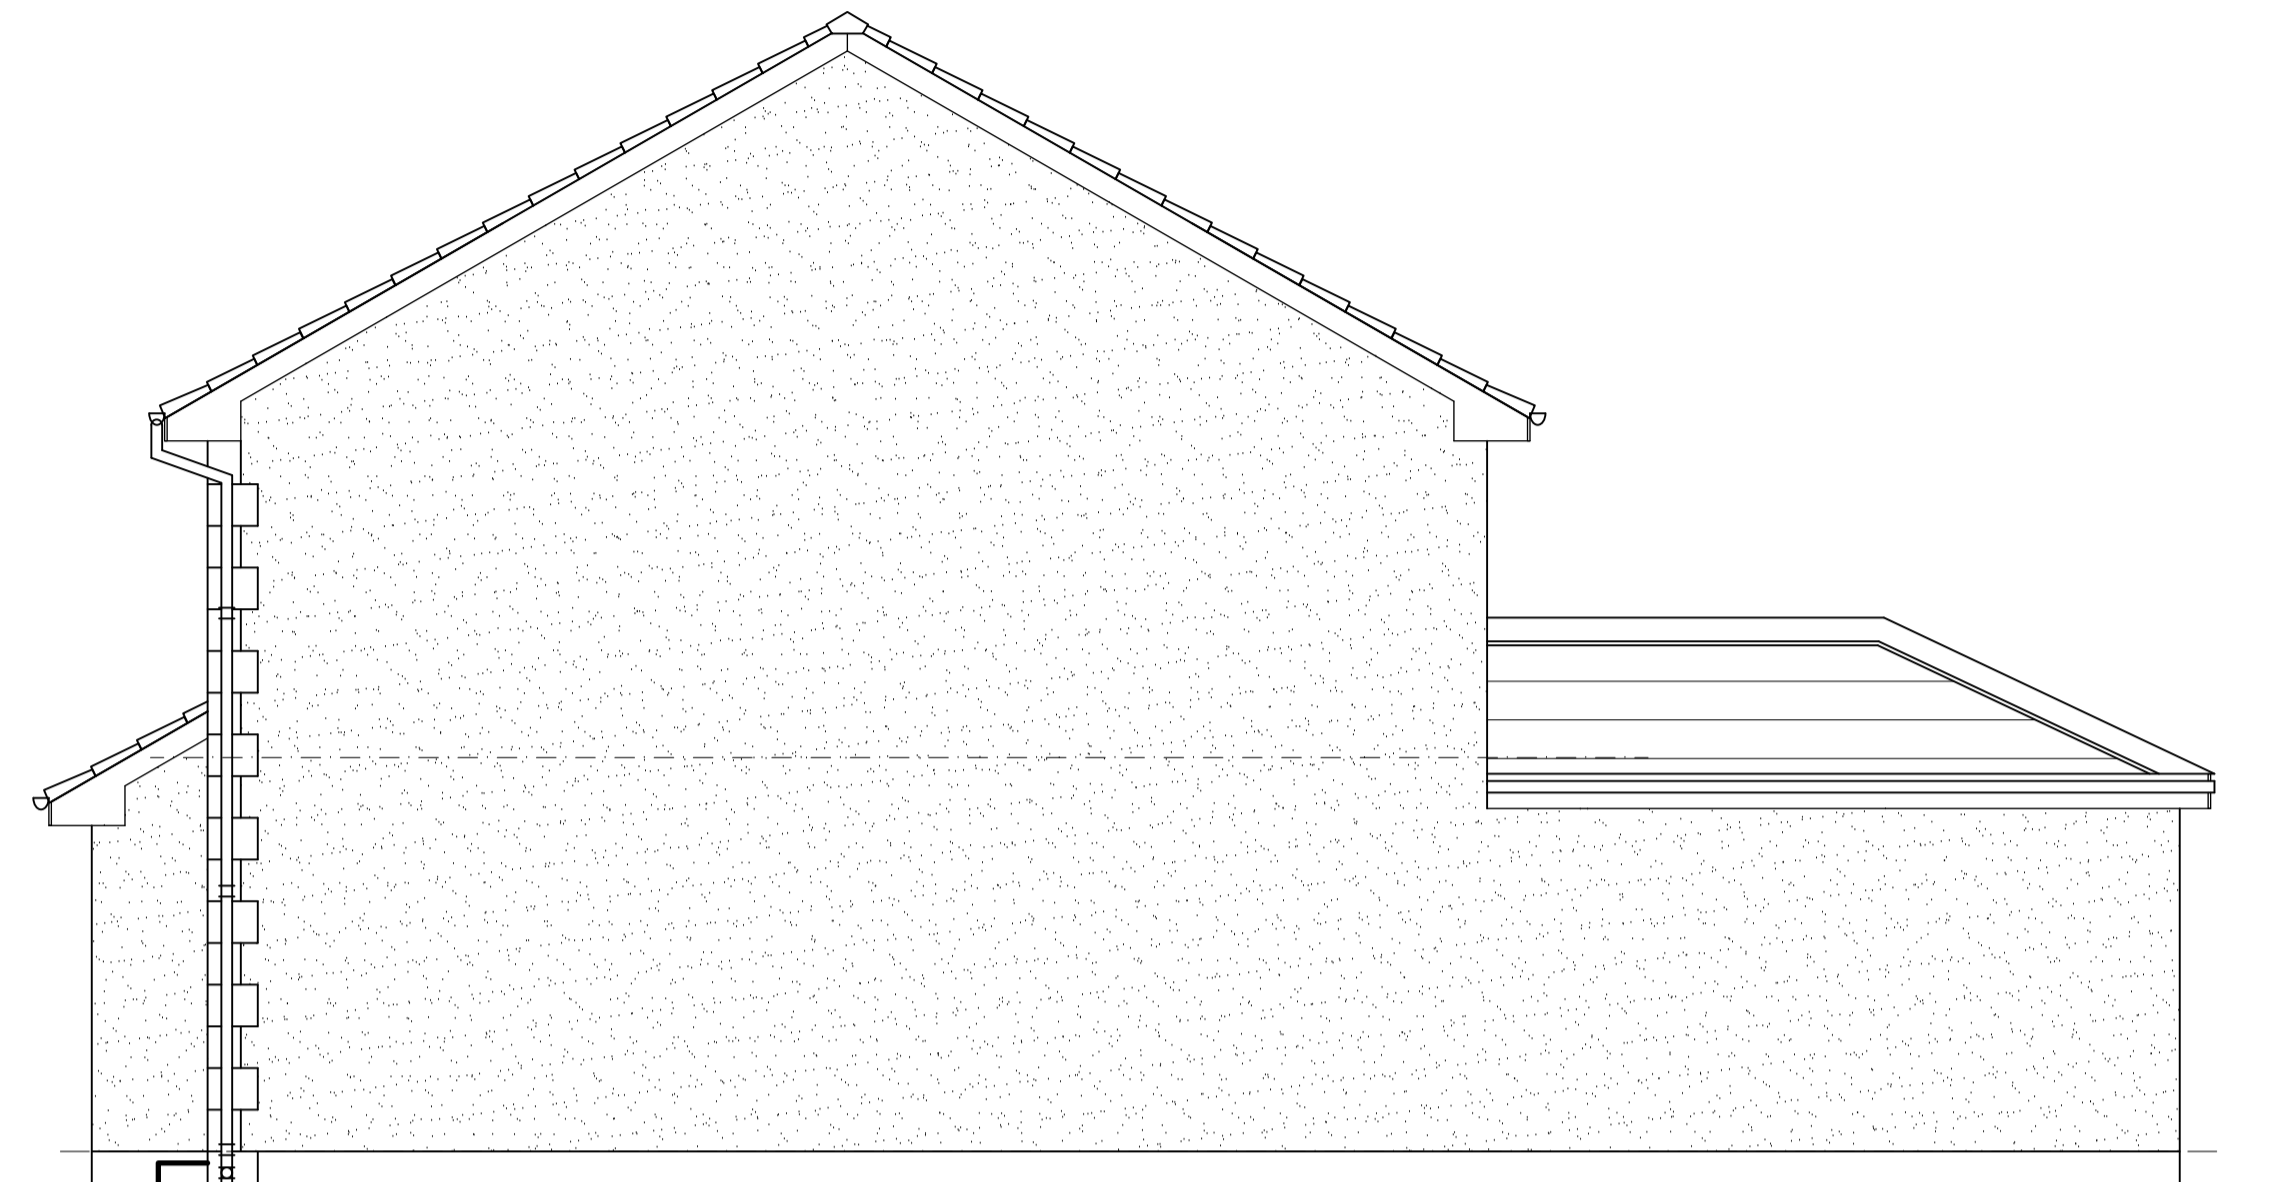

SIDE ELEVATION



REAR ELEVATION



SIDE ELEVATION

