



DO NOT SCALE FROM DRAWING
IF IN DOUBT – ASK

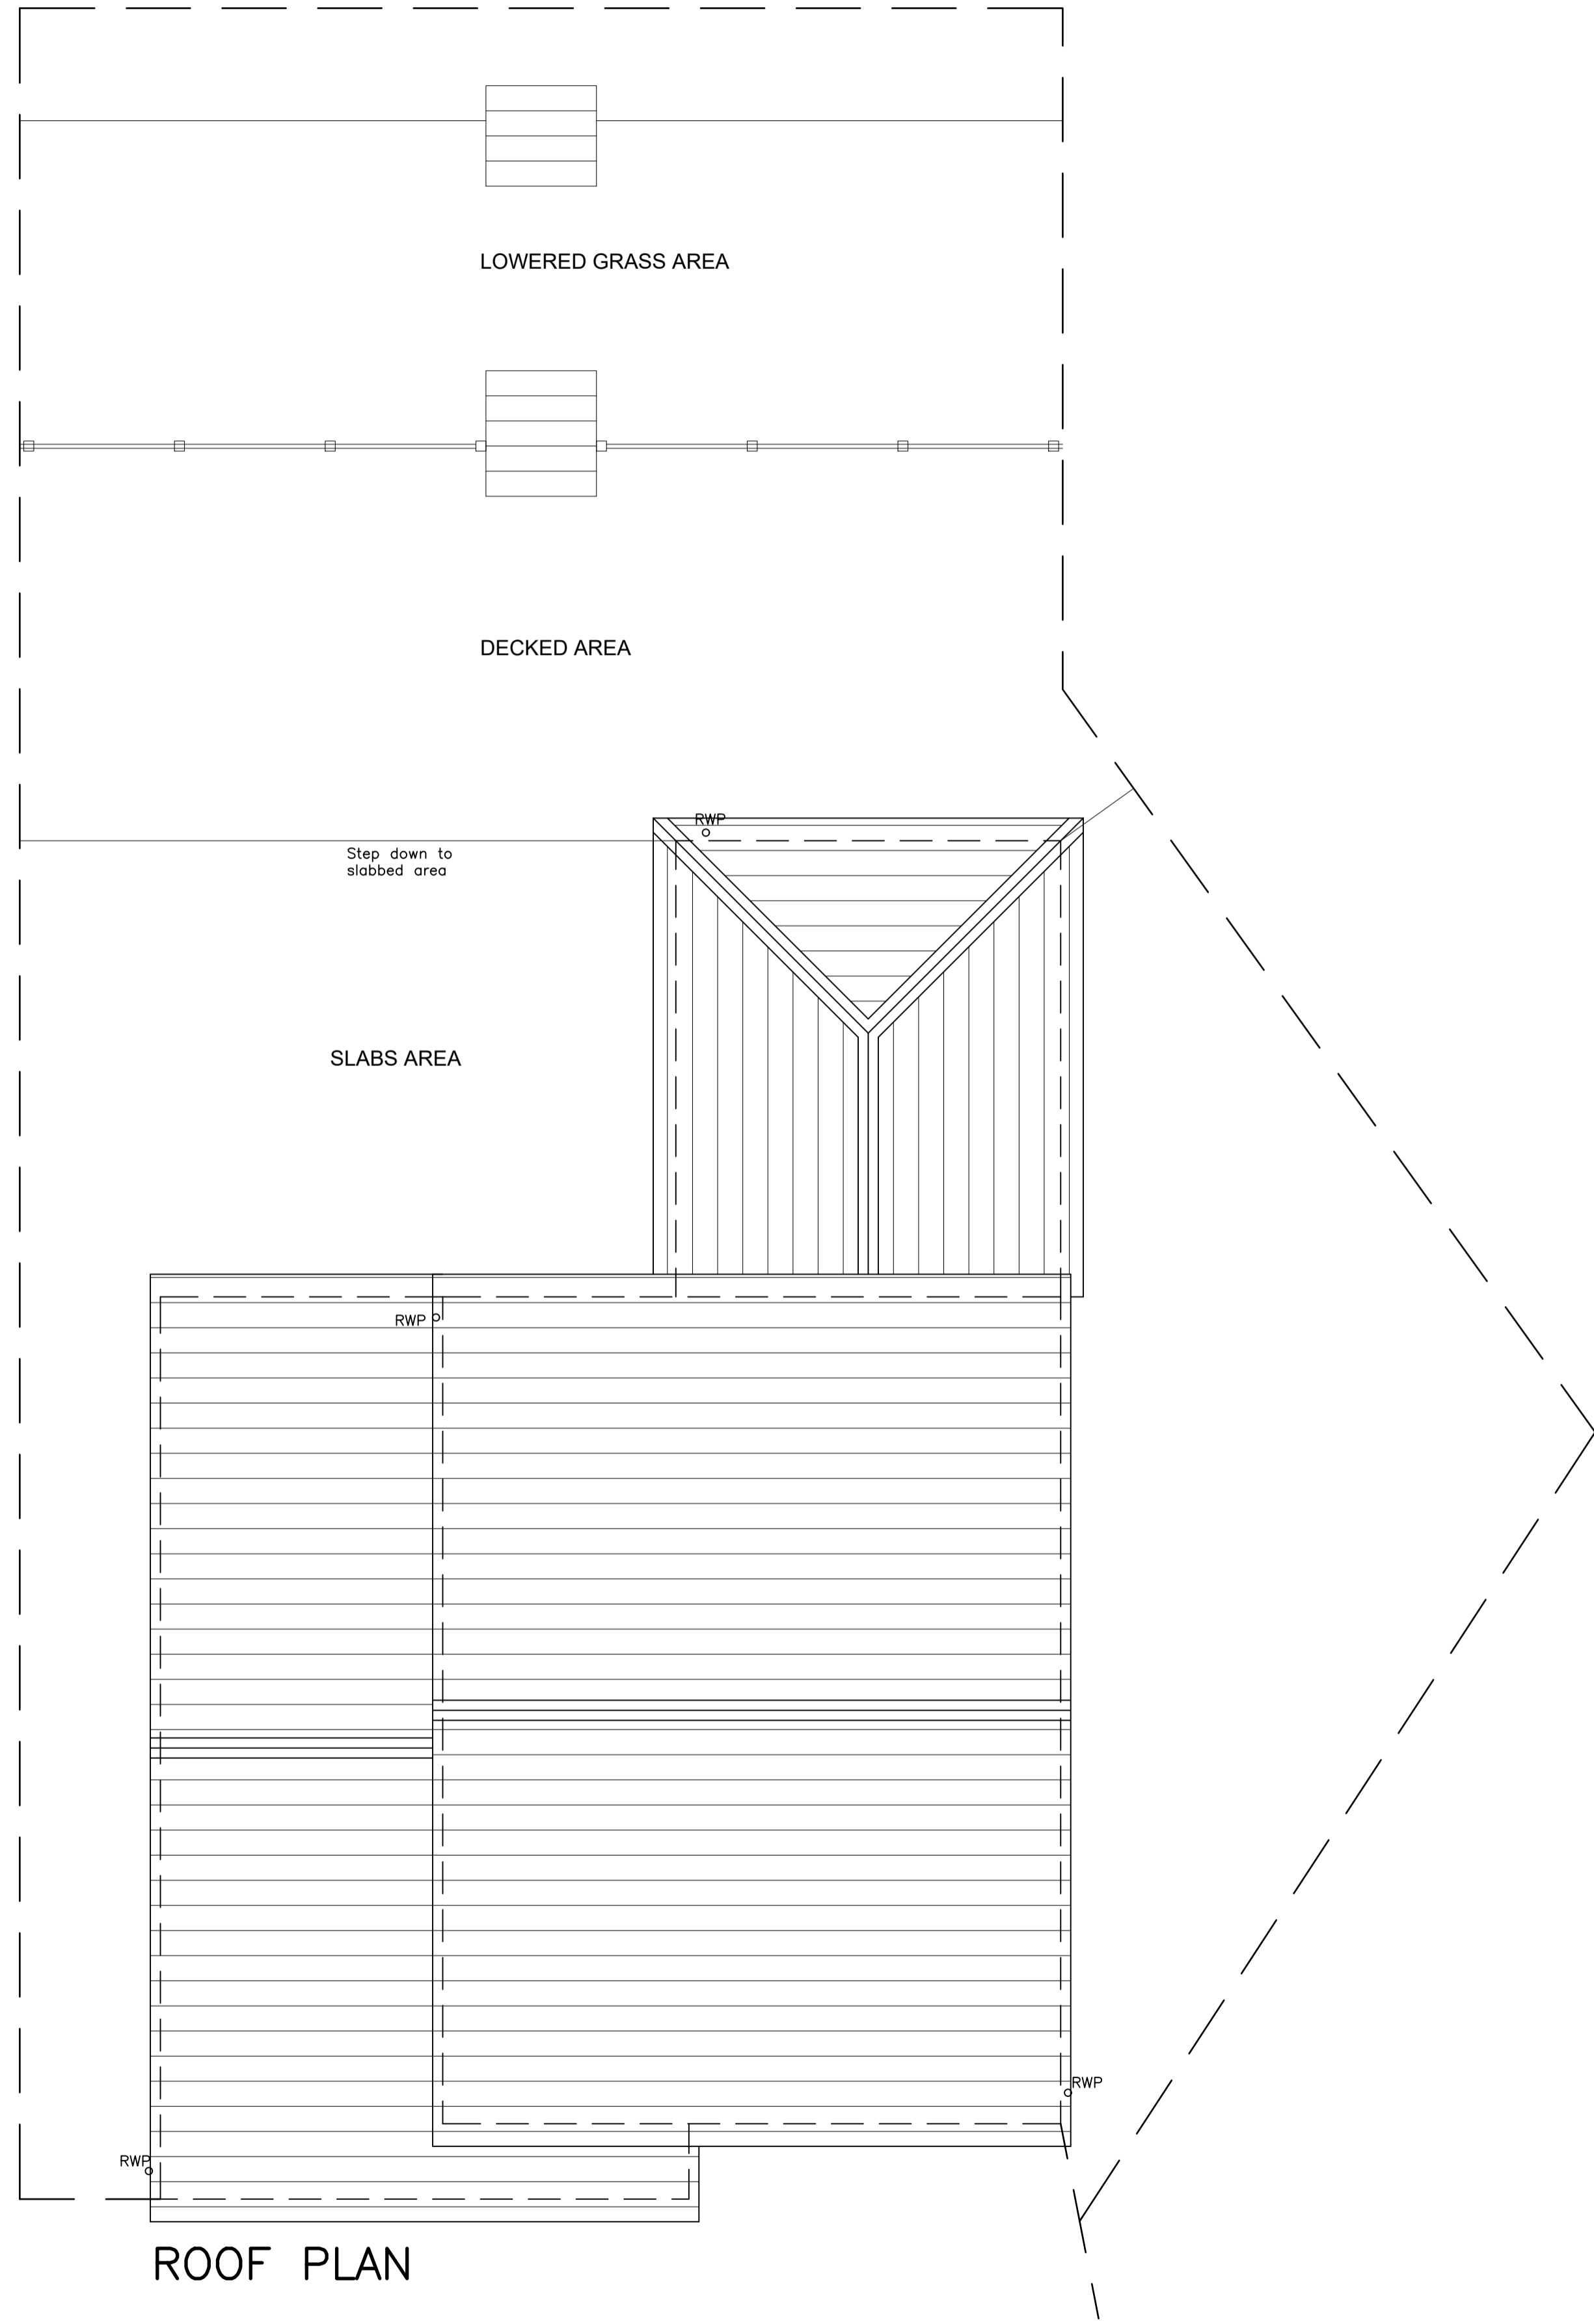

ROOF PLAN

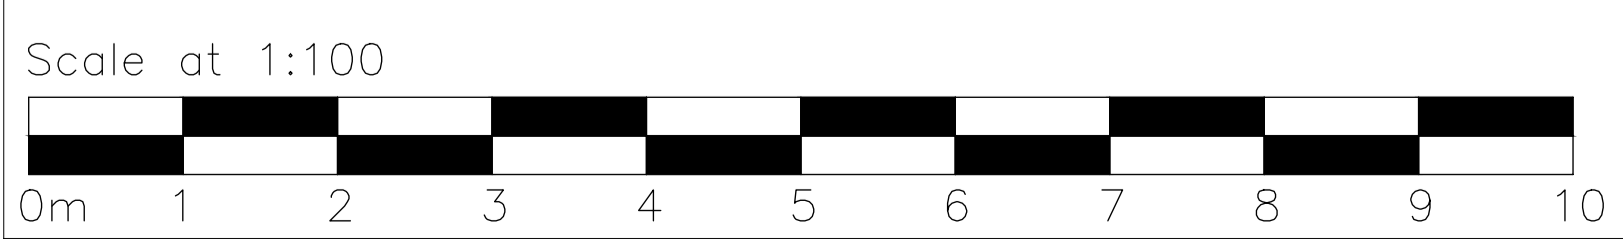

We hereby certify that this is an original/true copy of the drawing referred to in our application for Building Warrant.
.....date.....

notes

?	?	?	?
---	---	---	---

no.	revision	date	by
-----	----------	------	----

drawing title
Existing Site Layout

scale	date	drawn
1:100	Mar'24	

client name
HETHERSTON

drawing no.	rev.
HN-ST_01	-