


DO NOT SCALE FROM DRAWING
IF IN DOUBT – ASK

We hereby certify that this is an original/true copy of the drawing referred to in our application for Building Warrant.

.....date.....

notes

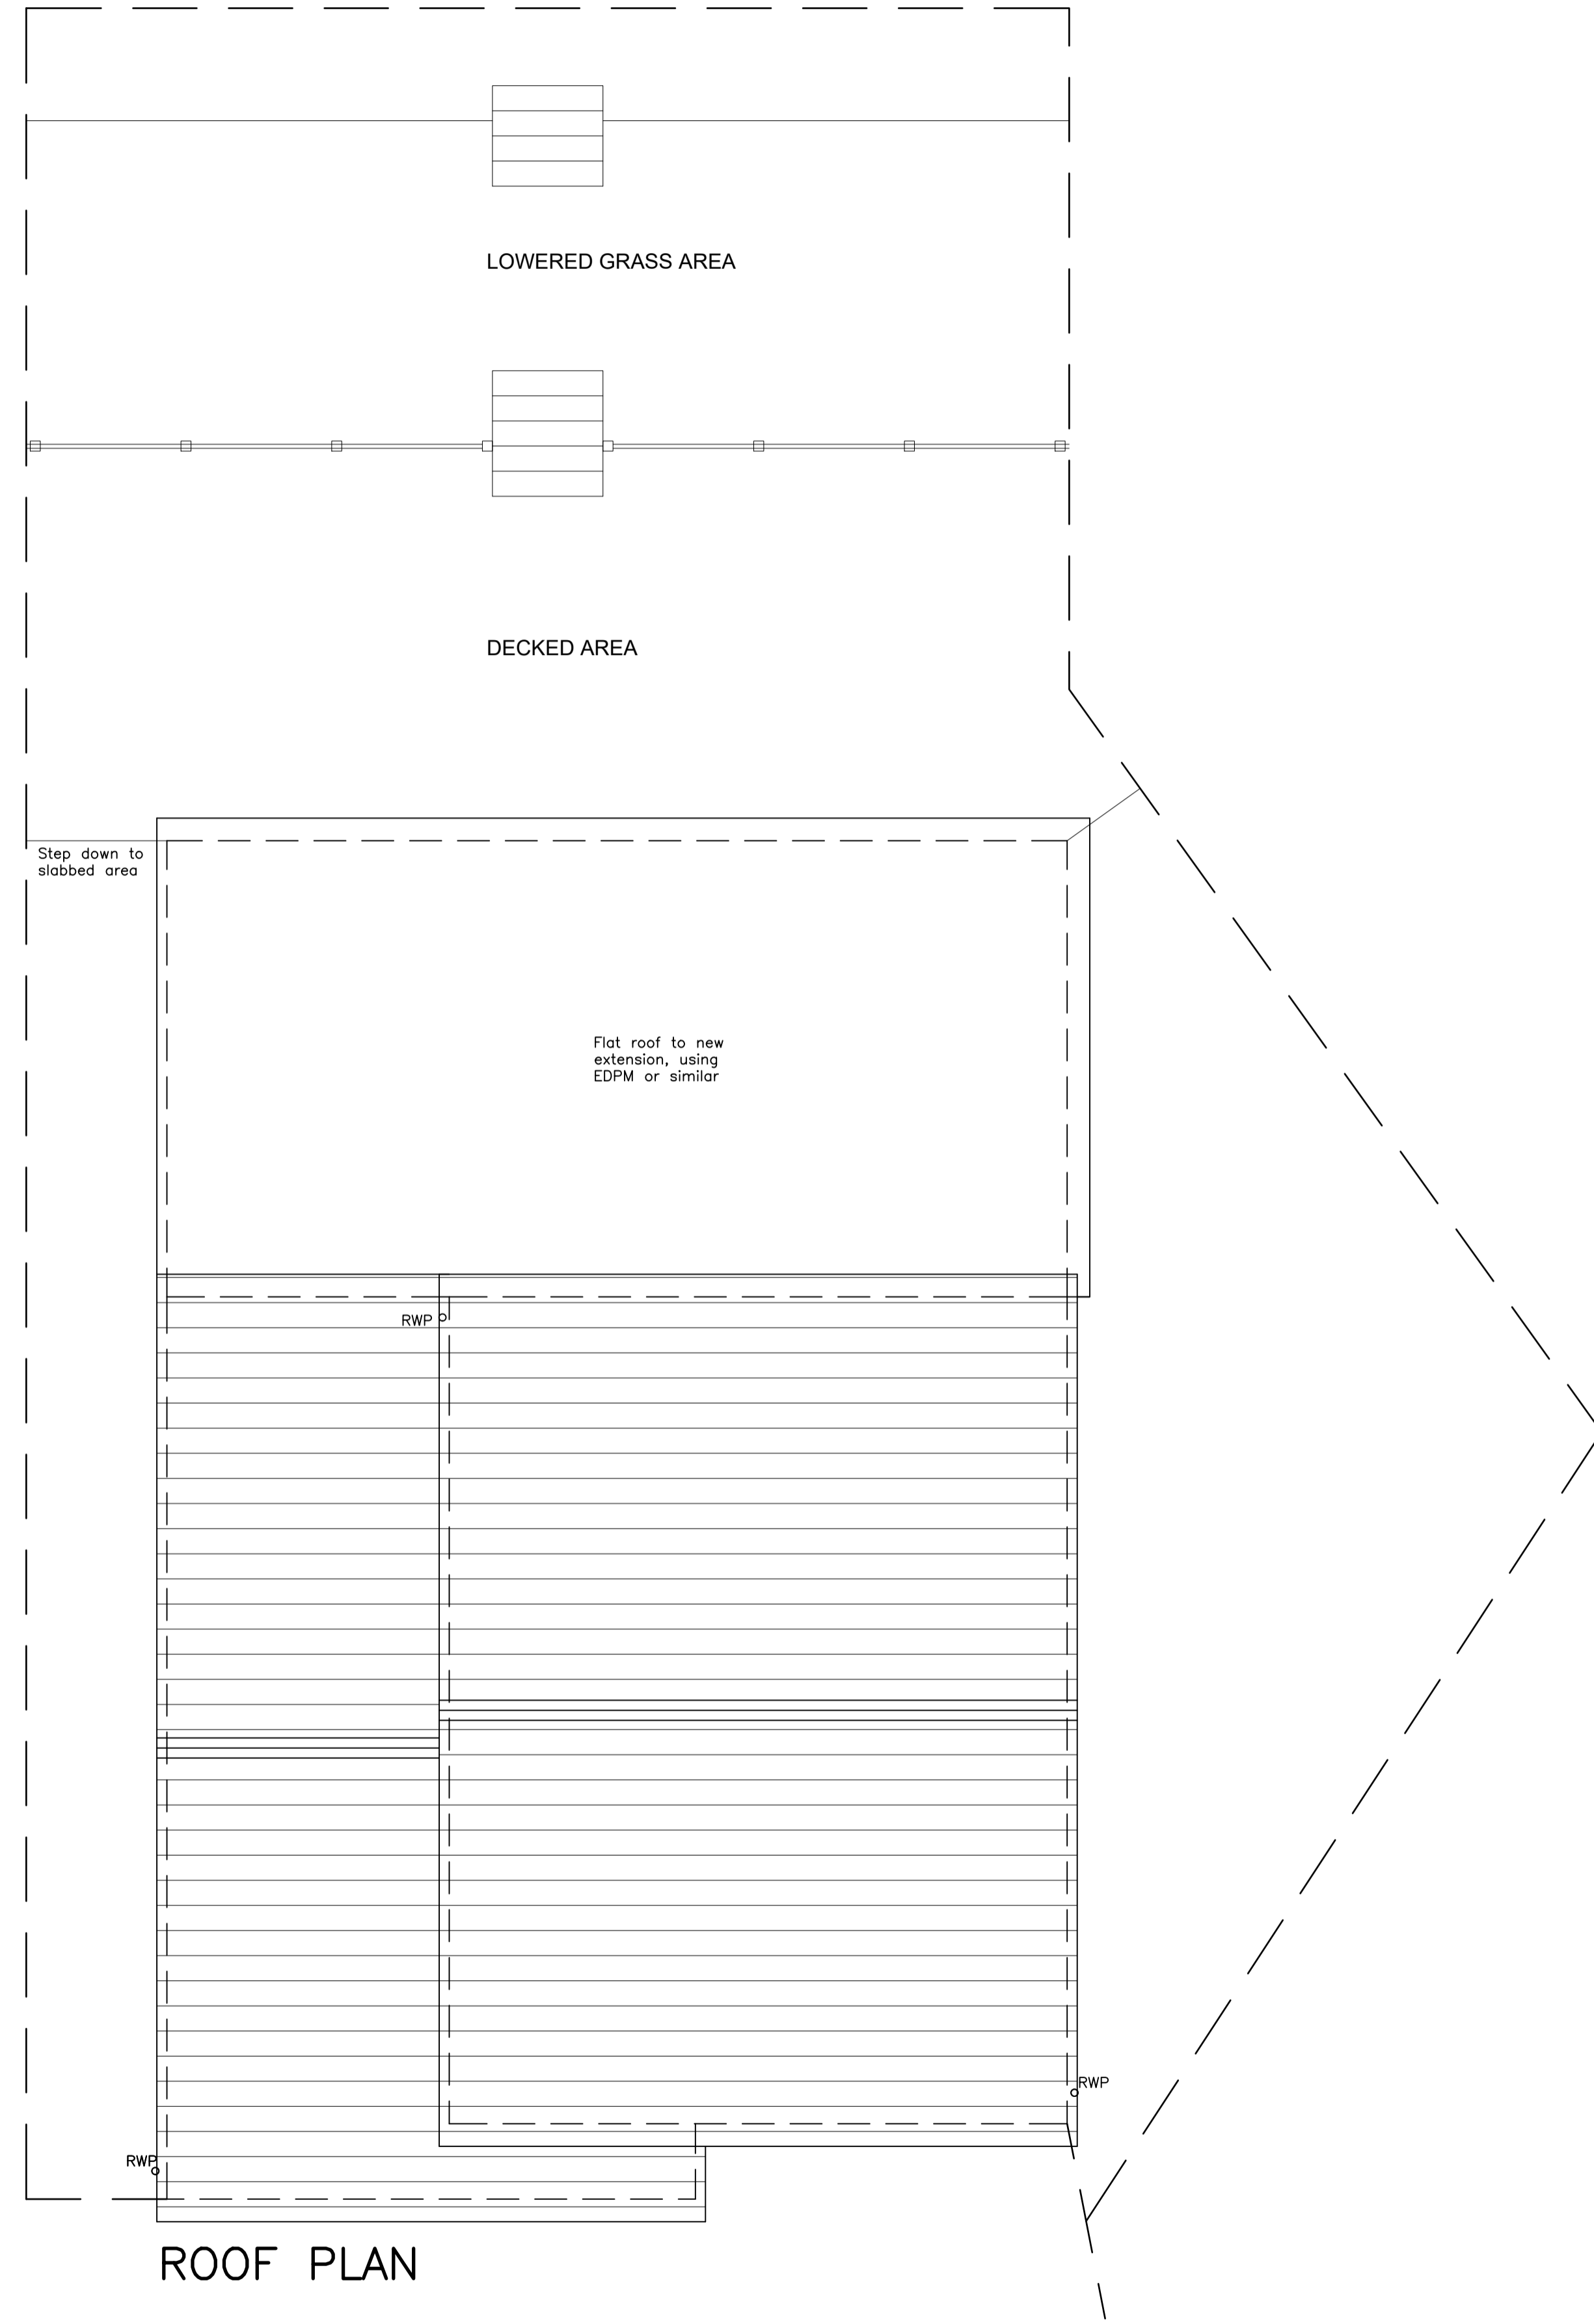

ROOF PLAN

?	?	?	?
no.	revision	date	by

drawing title
Proposed Site Layout

scale	date	drawn
1:100	Feb'22	

client name
HETHERSTON

drawing no.	rev.
HN-ST-02	-

