

We hereby certify that this is an original/true copy of the drawing referred to in our application for Building Warrant.

.....date.....

notes

.

?	?	?	?
---	---	---	---

no. revision	date	by
--------------	------	----

drawing title

Proposed Elevations


scale	date	drawn
1:100	Feb'22	

client name
HETHERSTON

drawing no.	rev.
HN-EL-02	-




FRONT ELEVATION

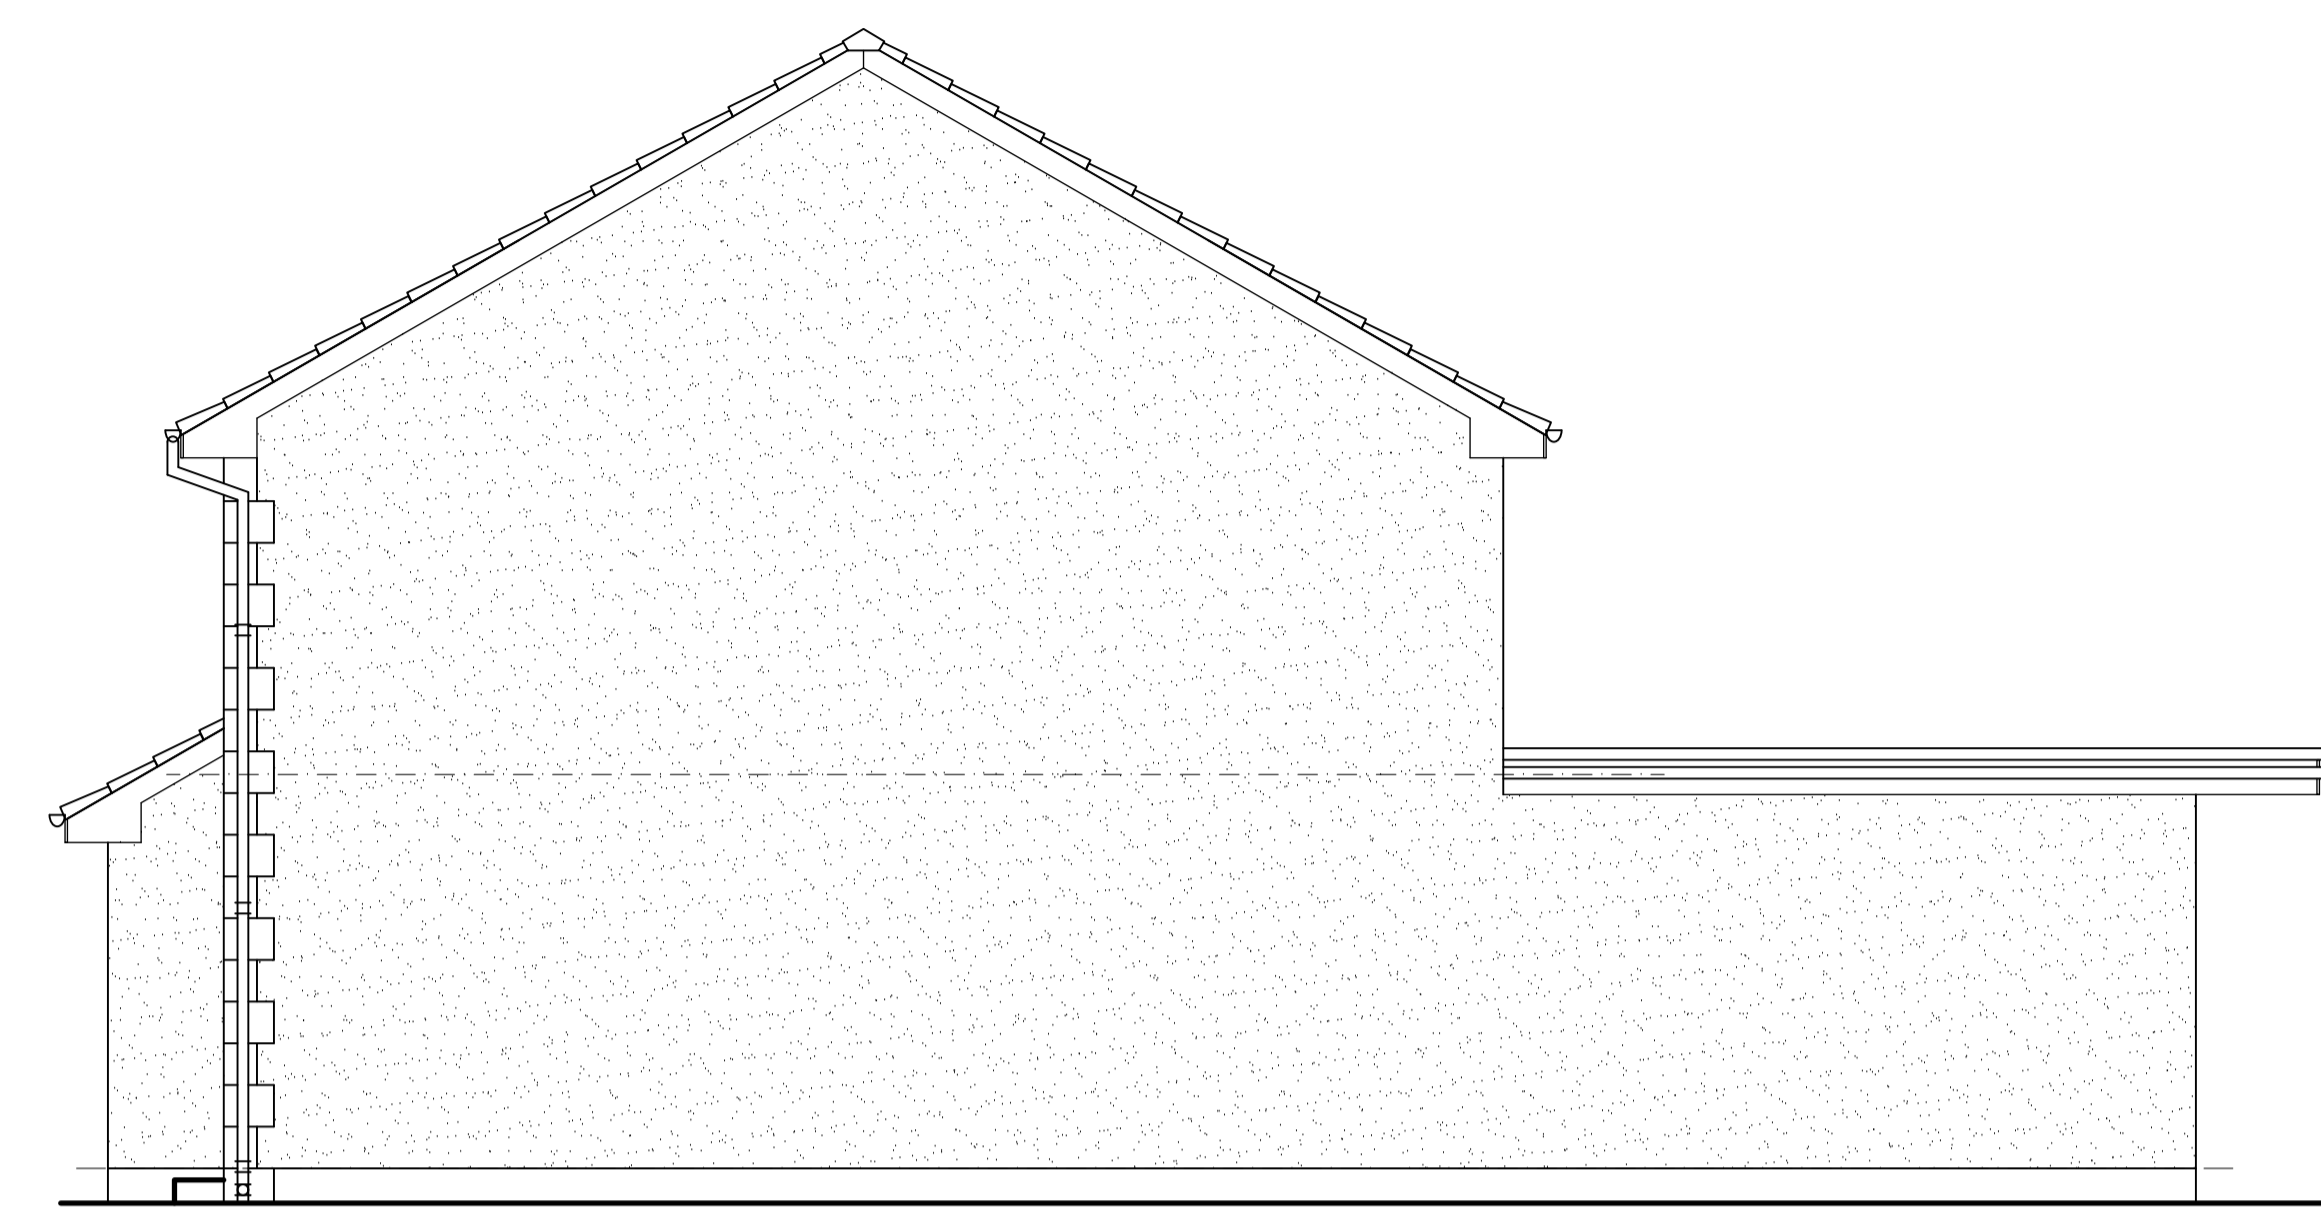

SIDE ELEVATION



REAR ELEVATION

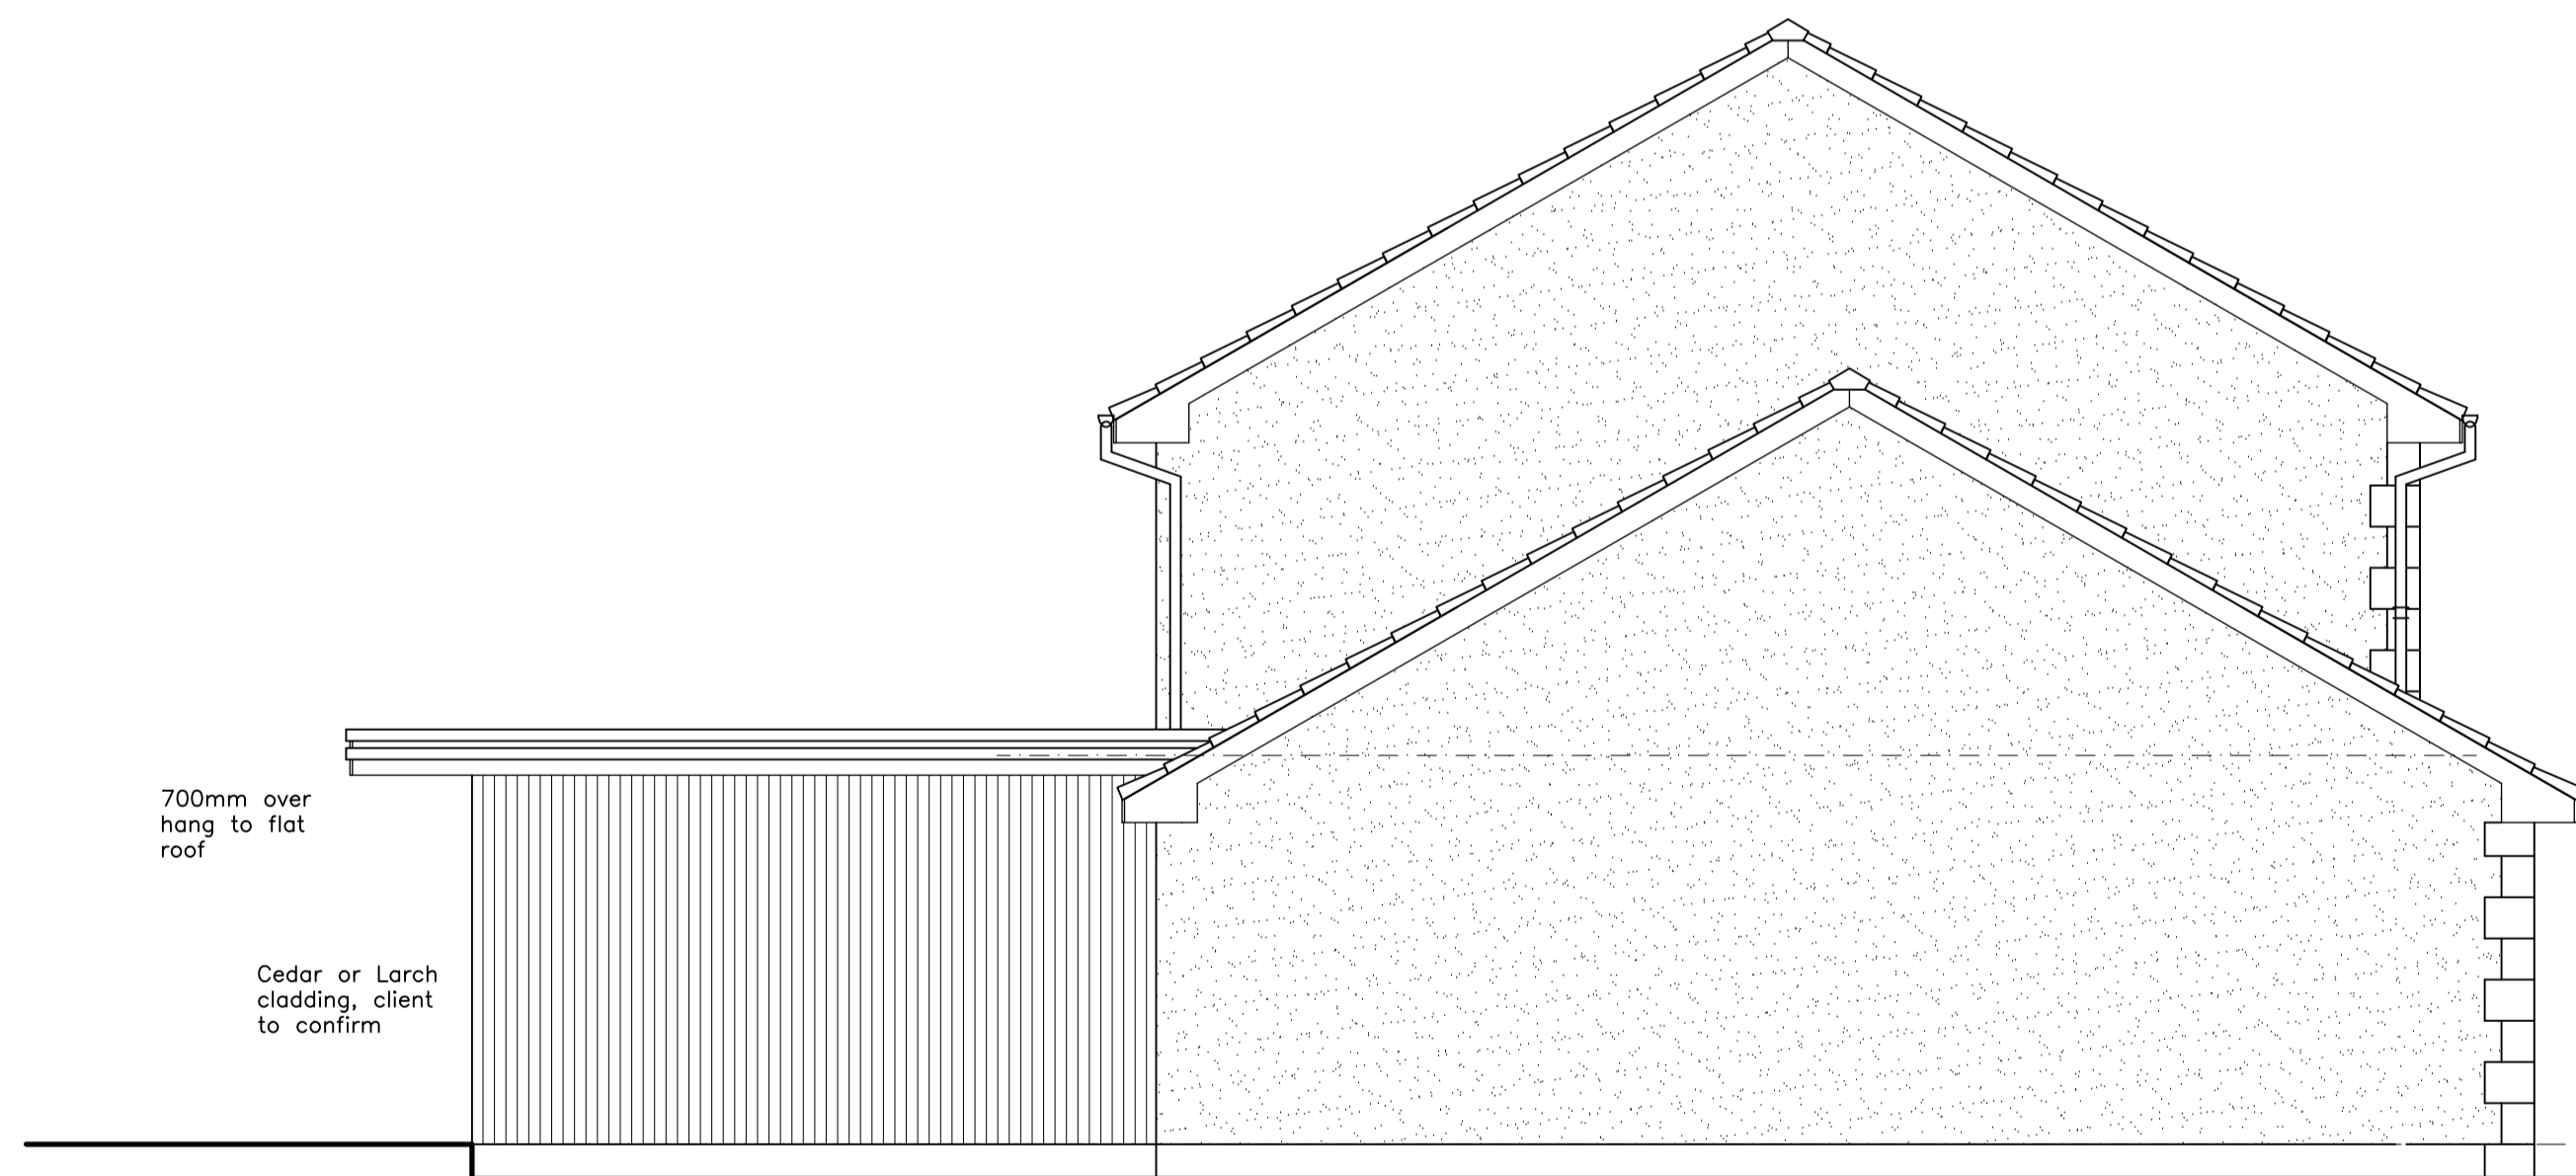

SIDE ELEVATION

