

We hereby certify that this is an original/true copy of the drawing referred to in our application for Building Warrant.

.....date.....

notes

?	?	?	?
---	---	---	---

no. revision	date	by
--------------	------	----


drawing title

**Existing Ground Floor**

scale	date	drawn
<b>1:50</b>	<b>Mar'24</b>	

client name  
**HETHERSTON**

drawing no. <b>HN-EX-01</b>	rev. <b>-</b>
--------------------------------	------------------

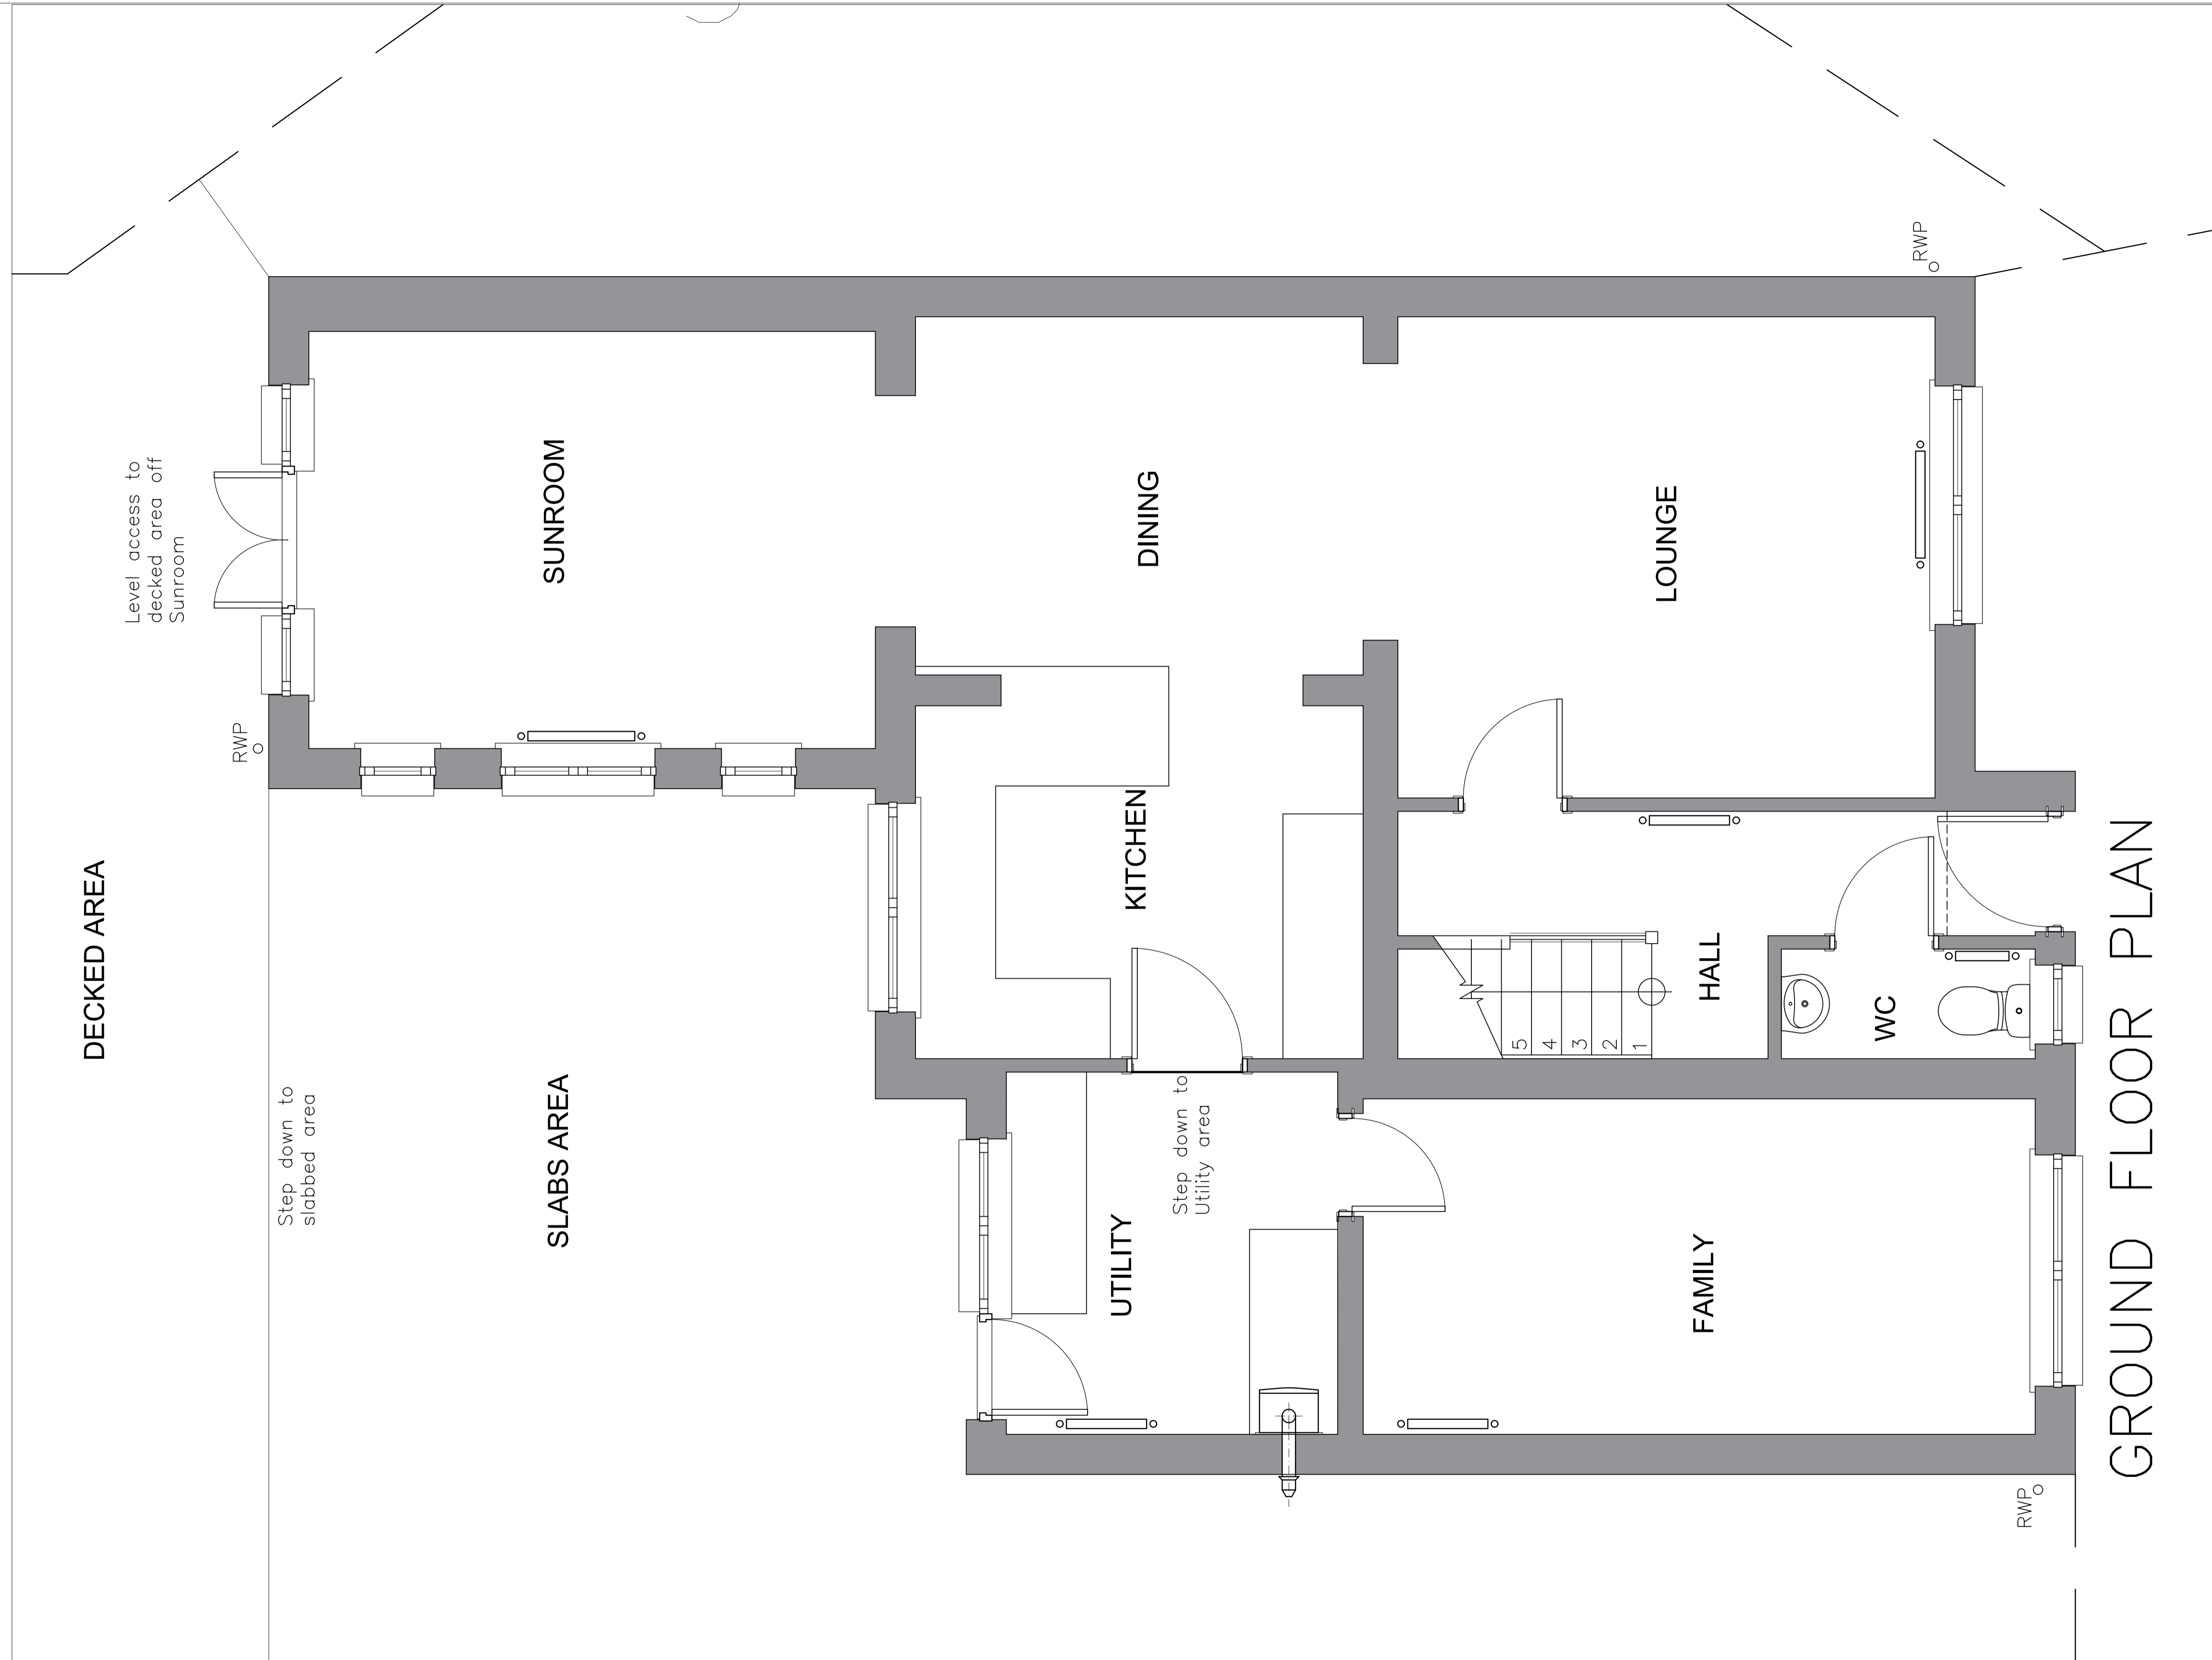

GROUND FLOOR PLAN

DECKED AREA

SLABS AREA

SUNROOM

DINING

LOUNGE

KITCHEN

HALL

WC

UTILITY

FAMILY

Scale at 1:50

