

We hereby certify that this is an original/true copy of the drawing referred to in our application for Building Warrant.

.....date.....

notes

.

?	?	?	?
---	---	---	---

no. revision	date	by
--------------	------	----


drawing title

Roof Plan

scale	date	drawn
1:50	Mar'24	

client name
HETHERSTON

drawing no.	rev.
HN-RF-03	-

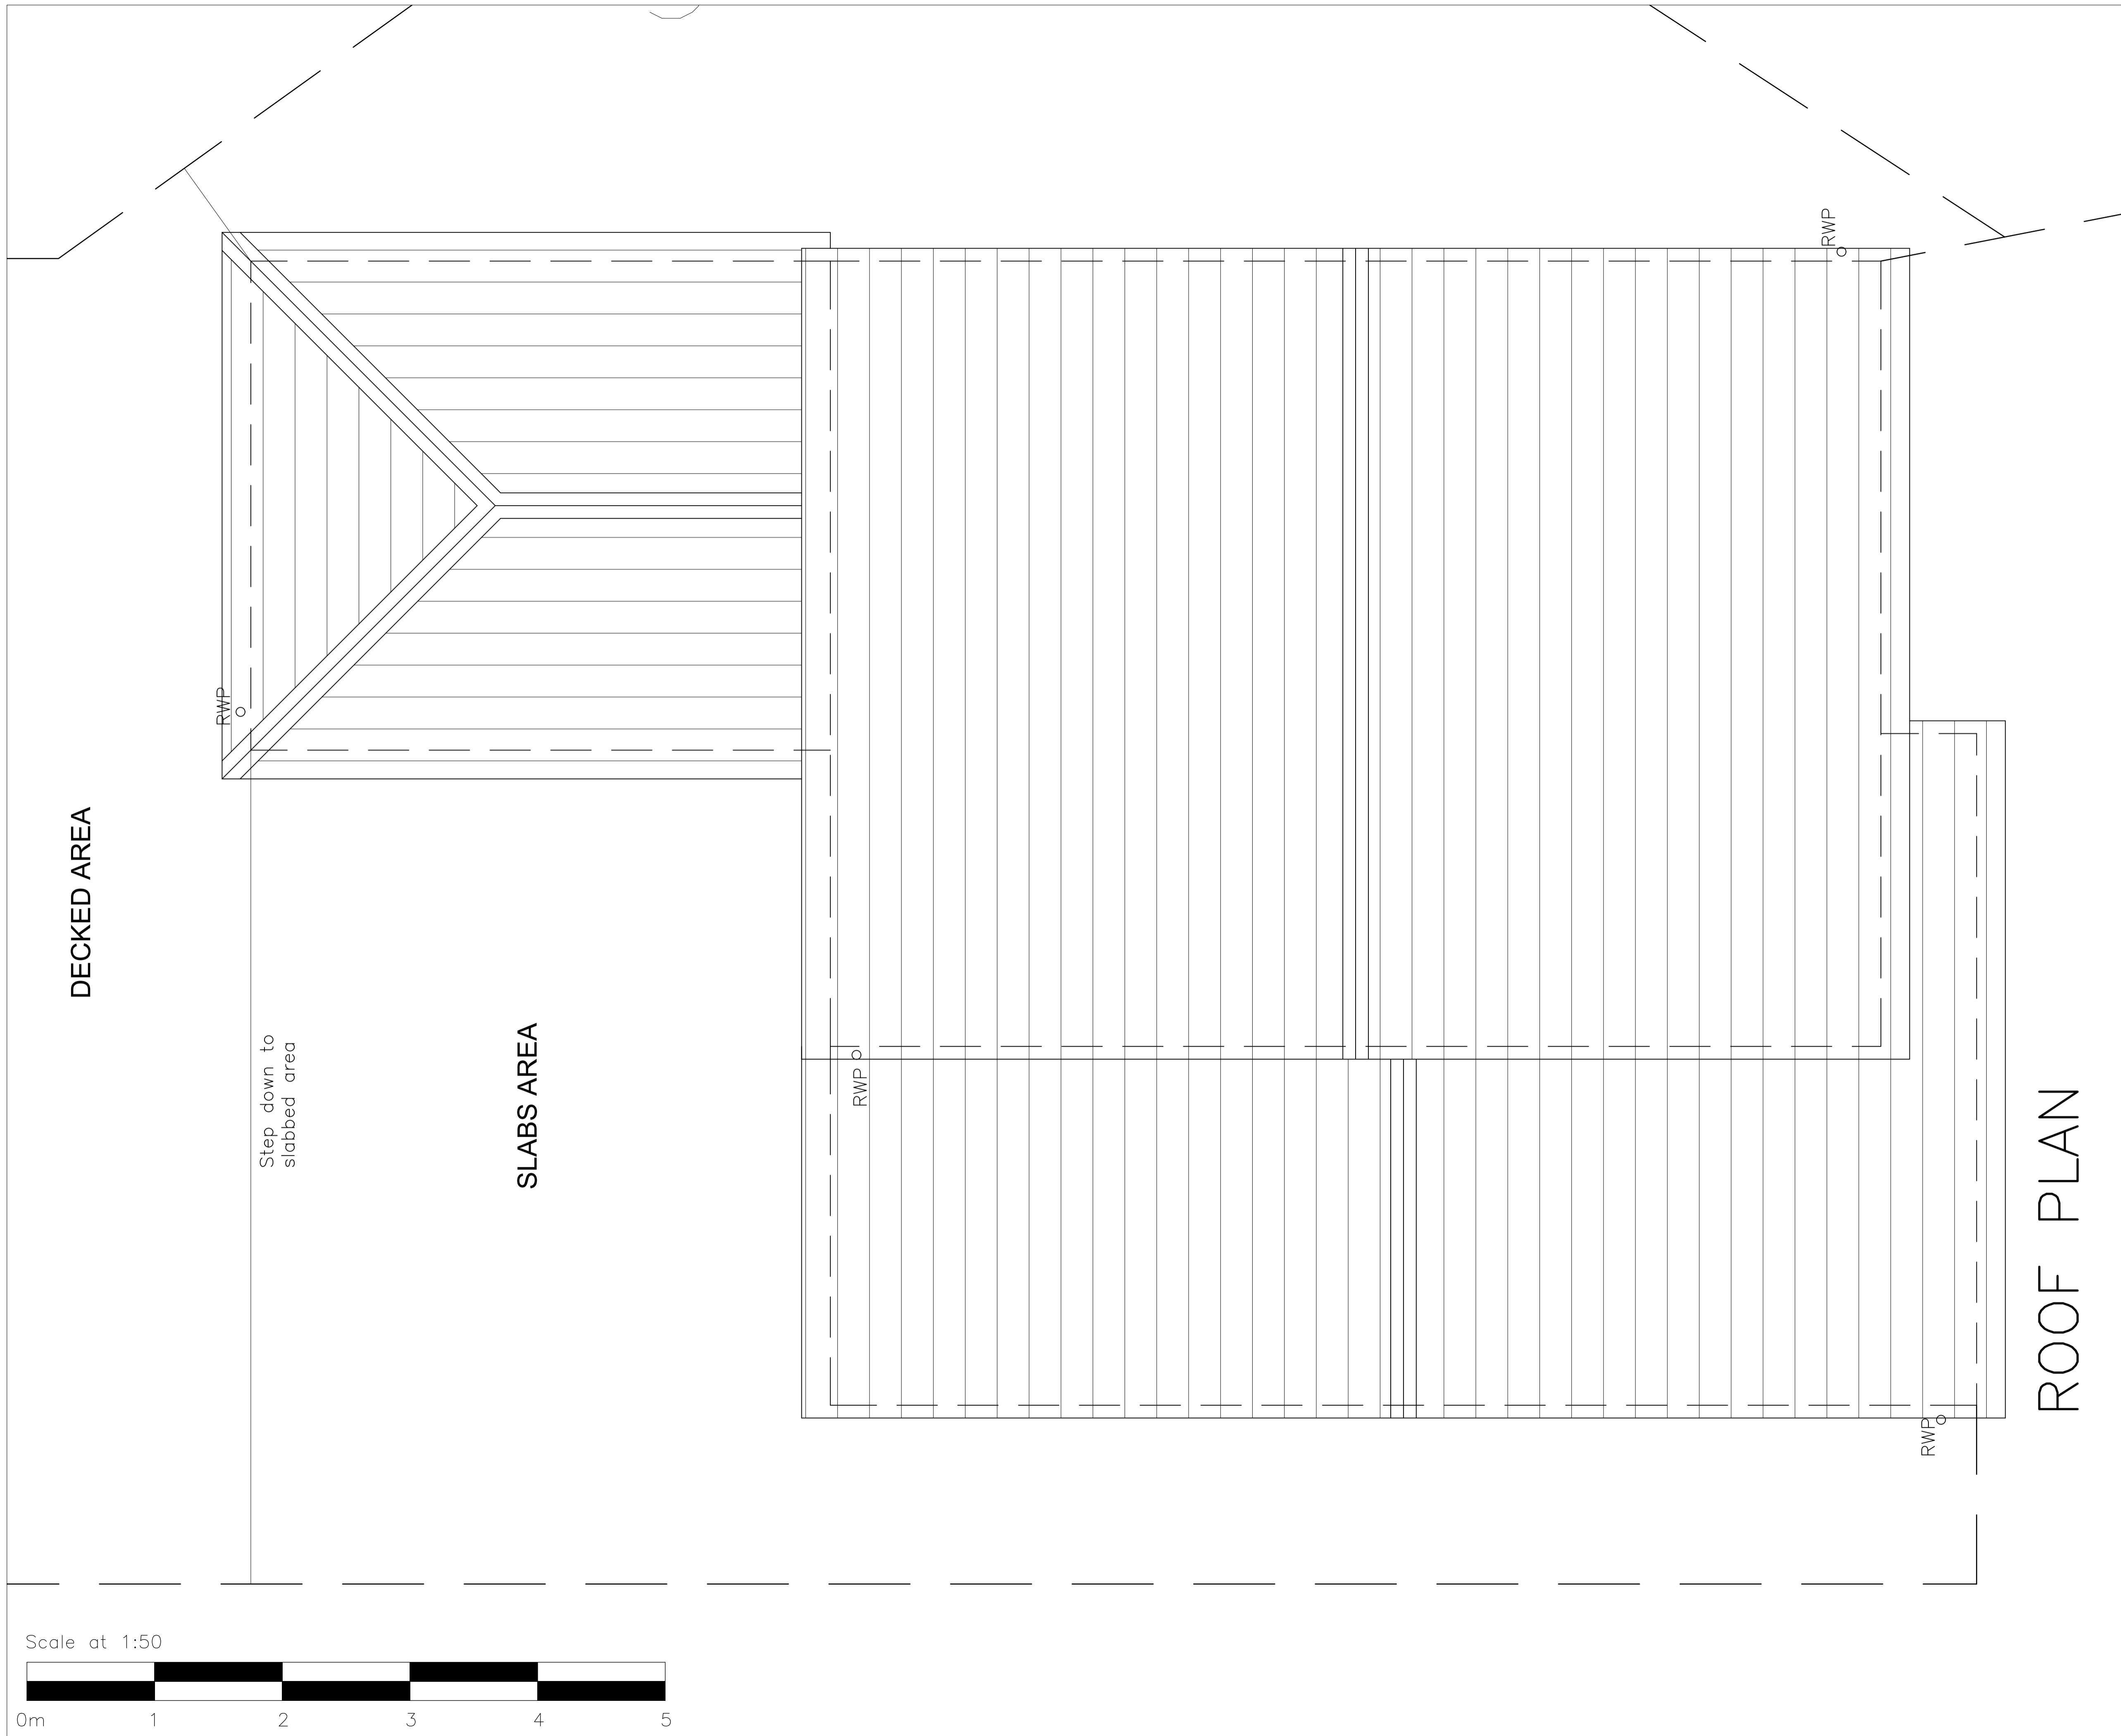


DECKED AREA

SLABS AREA

ROOF PLAN

Step down to
slabbed area

Scale at 1:50

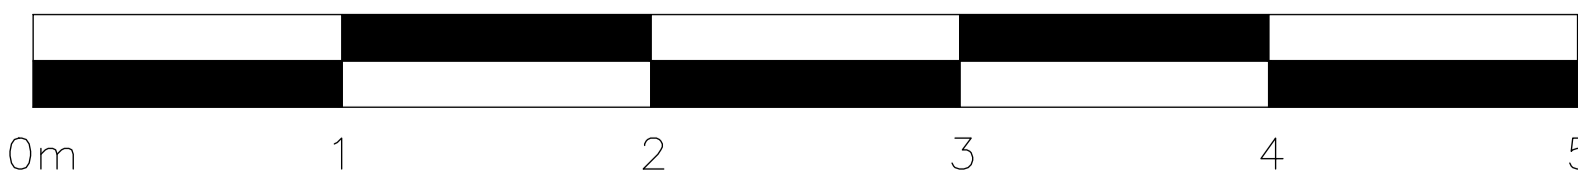

RWP



RWP



RWP

RWP

