


Bolton Lane

Kilners Croft

3
5
7

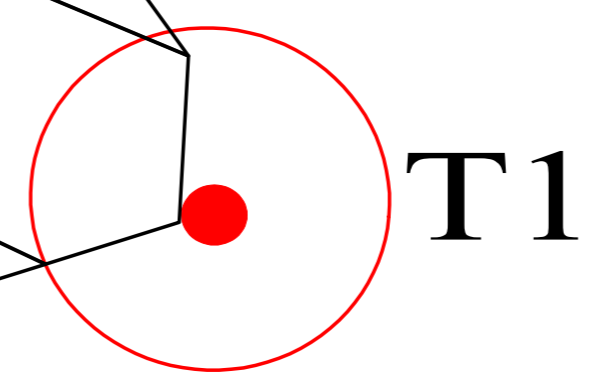

T1

The Fleece
Public House

Main Street

Appendix 5: Site Plan

ADDRESS: 5 Kilners Croft,
Addingham, Ilkley, LS29 0AT
JCA REF: 21157/DK

SCALE 1:200 PAPER SIZE A3

SURVEYED BY: DK DRAWN BY: DK APPROVED BY: PG

SAFETY CATEGORIES

Detailed definitions of the safety categories can be found in Section 2.3 of the arboricultural report.

	SAFETY CATEGORY A: NO WORKS REQUIRED
	SAFETY CATEGORY B: WORKS OR MONITORING REQUIRED
	SAFETY CATEGORY R: TREE TO BE REMOVED
	STEM OF TREE
	STEM OF TREE TO BE REMOVED

