



FRONT ELEVATION

GARAGE

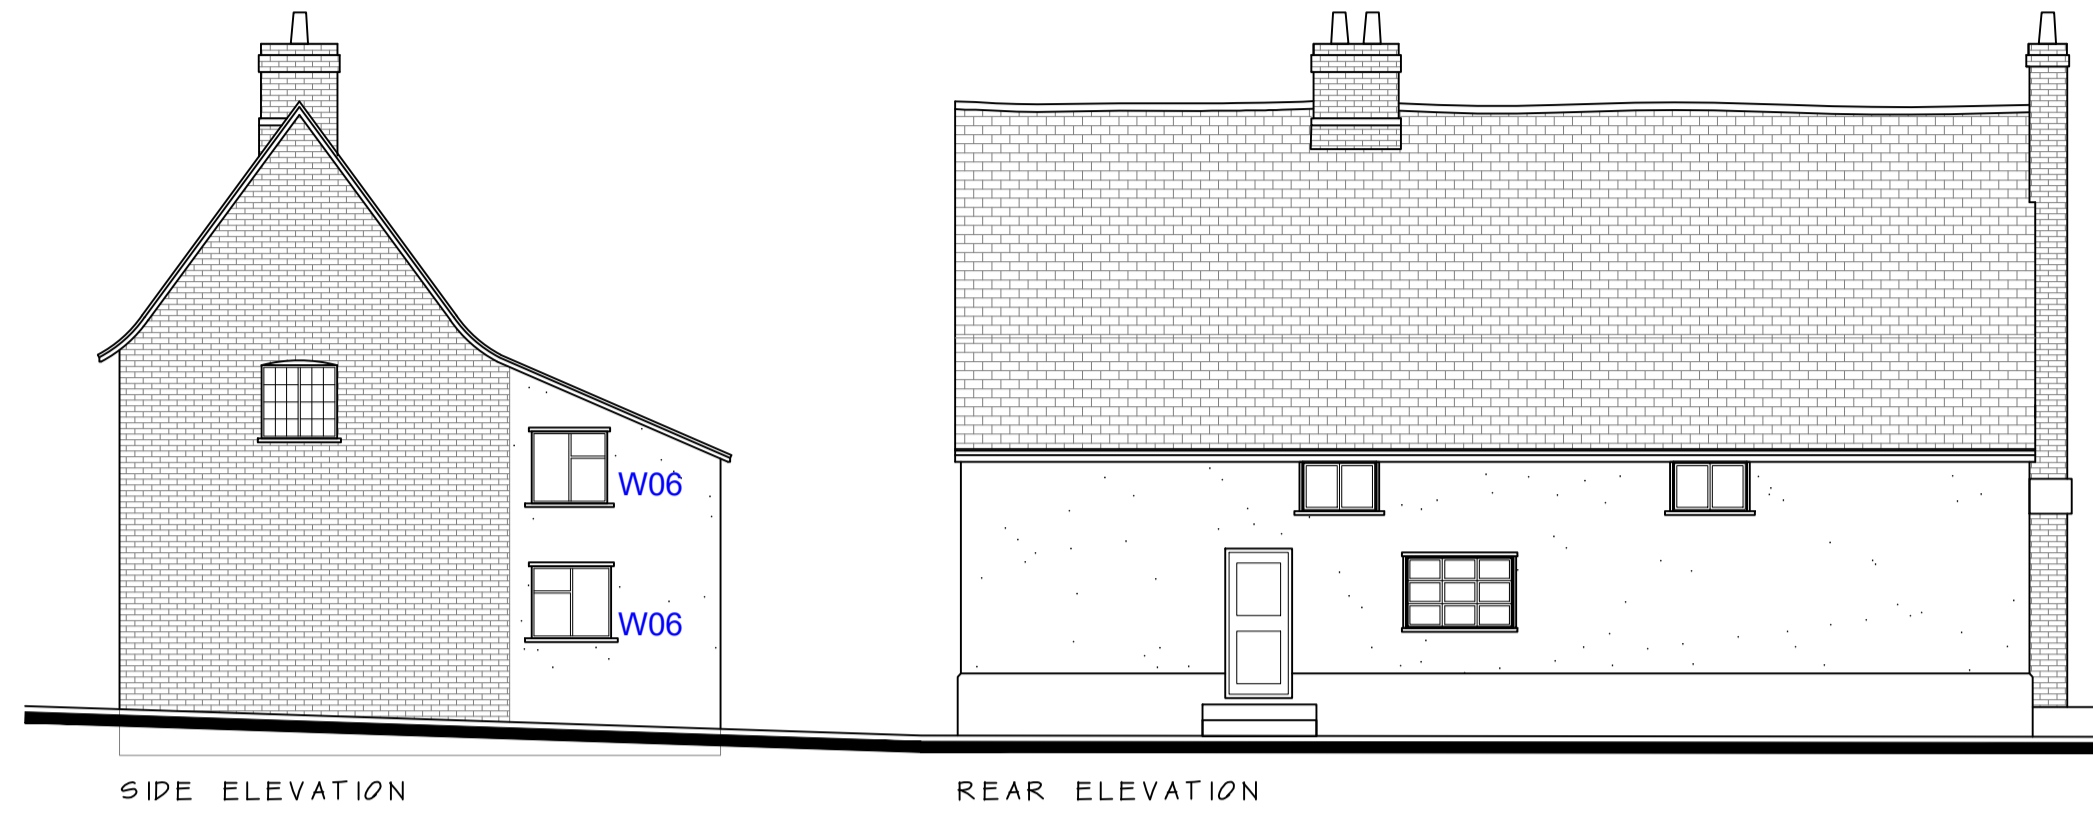


SIDE ELEVATION


REAR ELEVATION

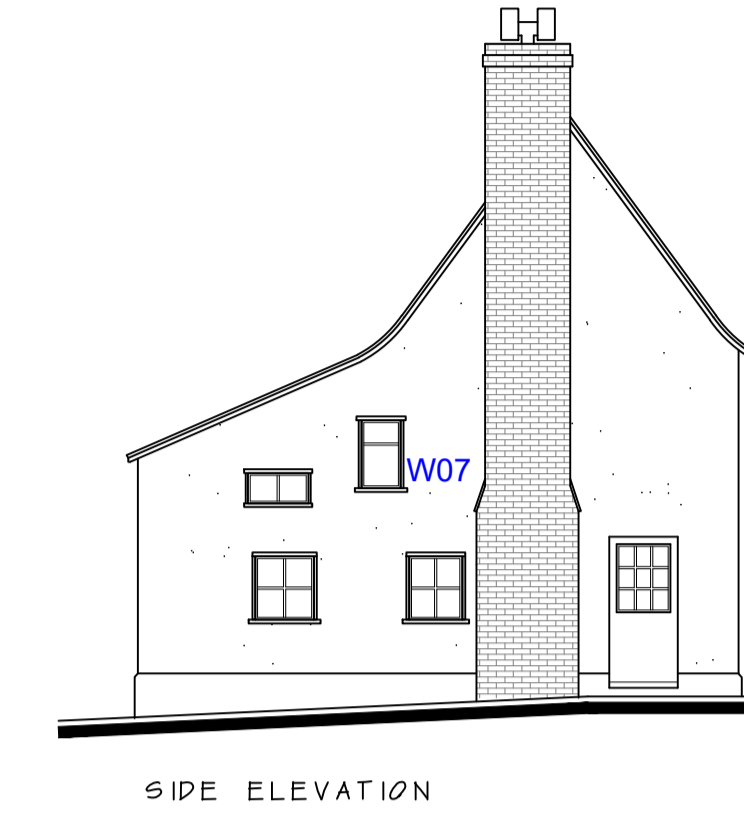


SIDE ELEVATION

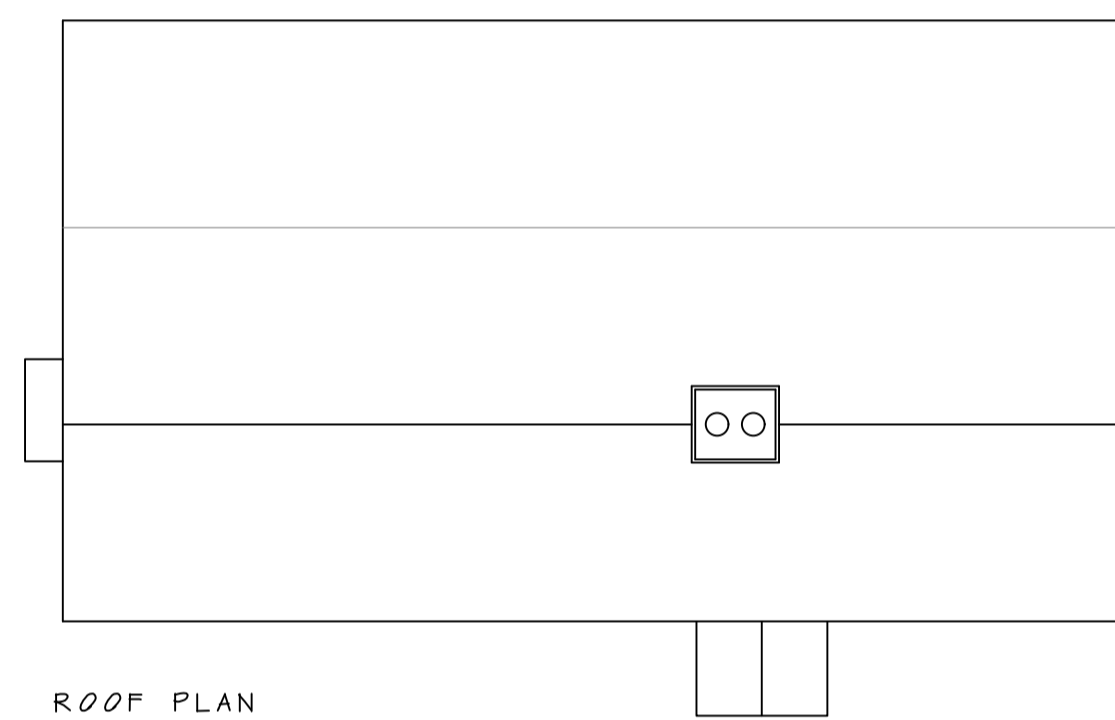

ROOF PLAN

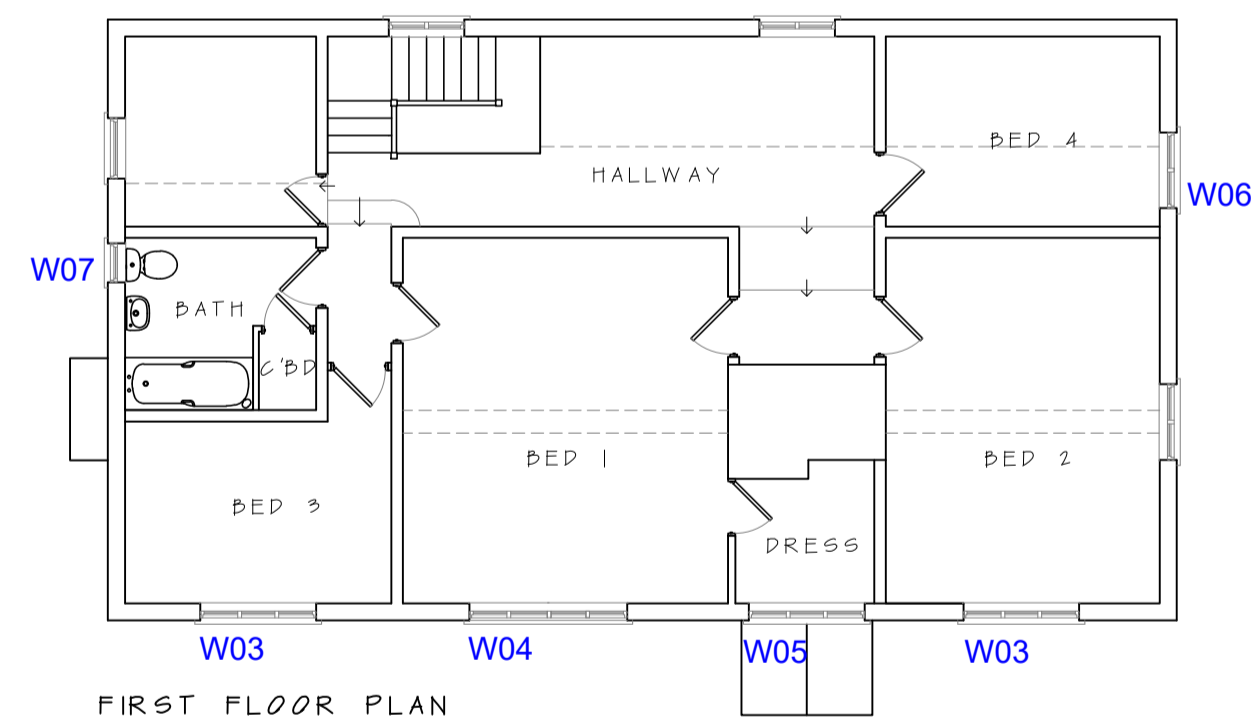


FIRST FLOOR PLAN

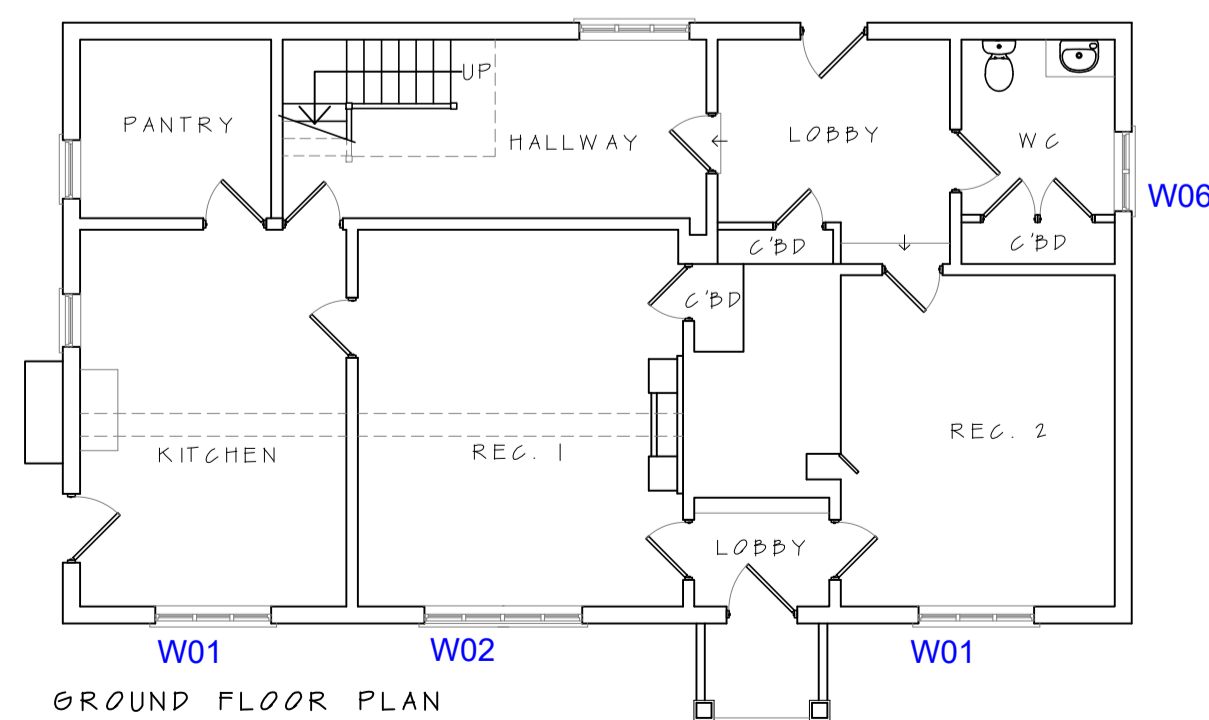


GROUND FLOOR PLAN

PLANS & ELEVATIONS 1:100

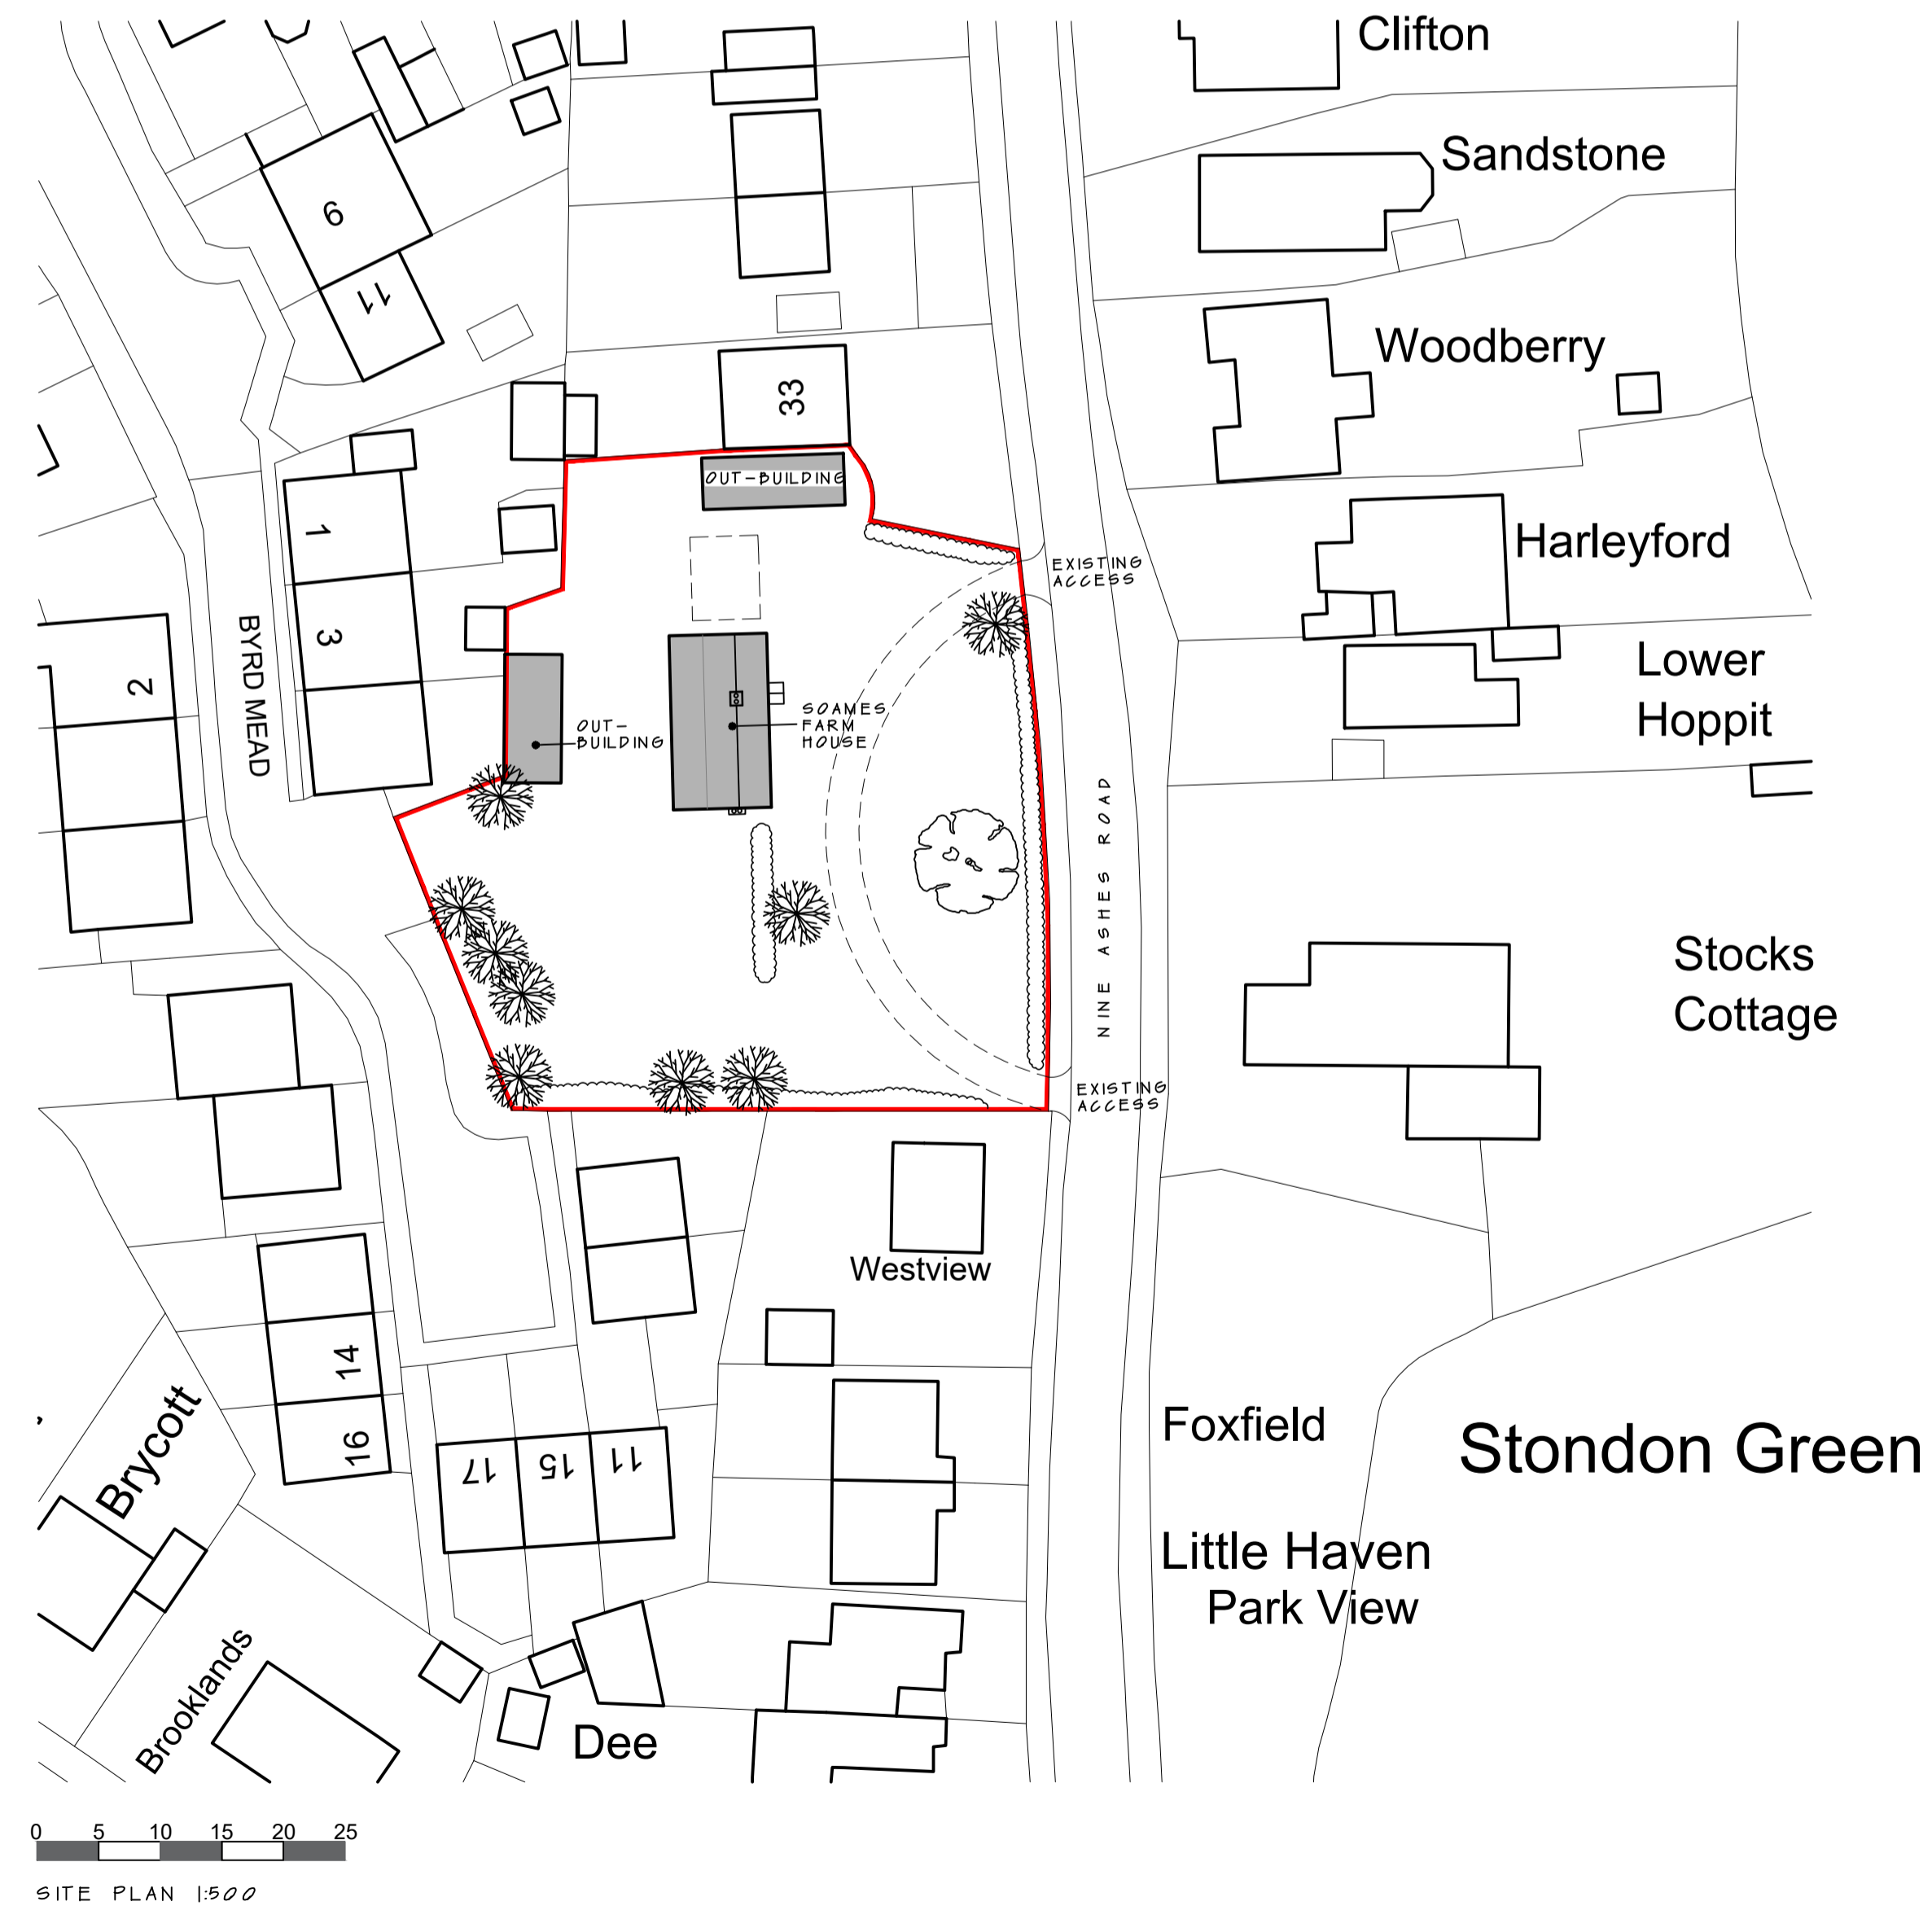

SITE PLAN 1:500

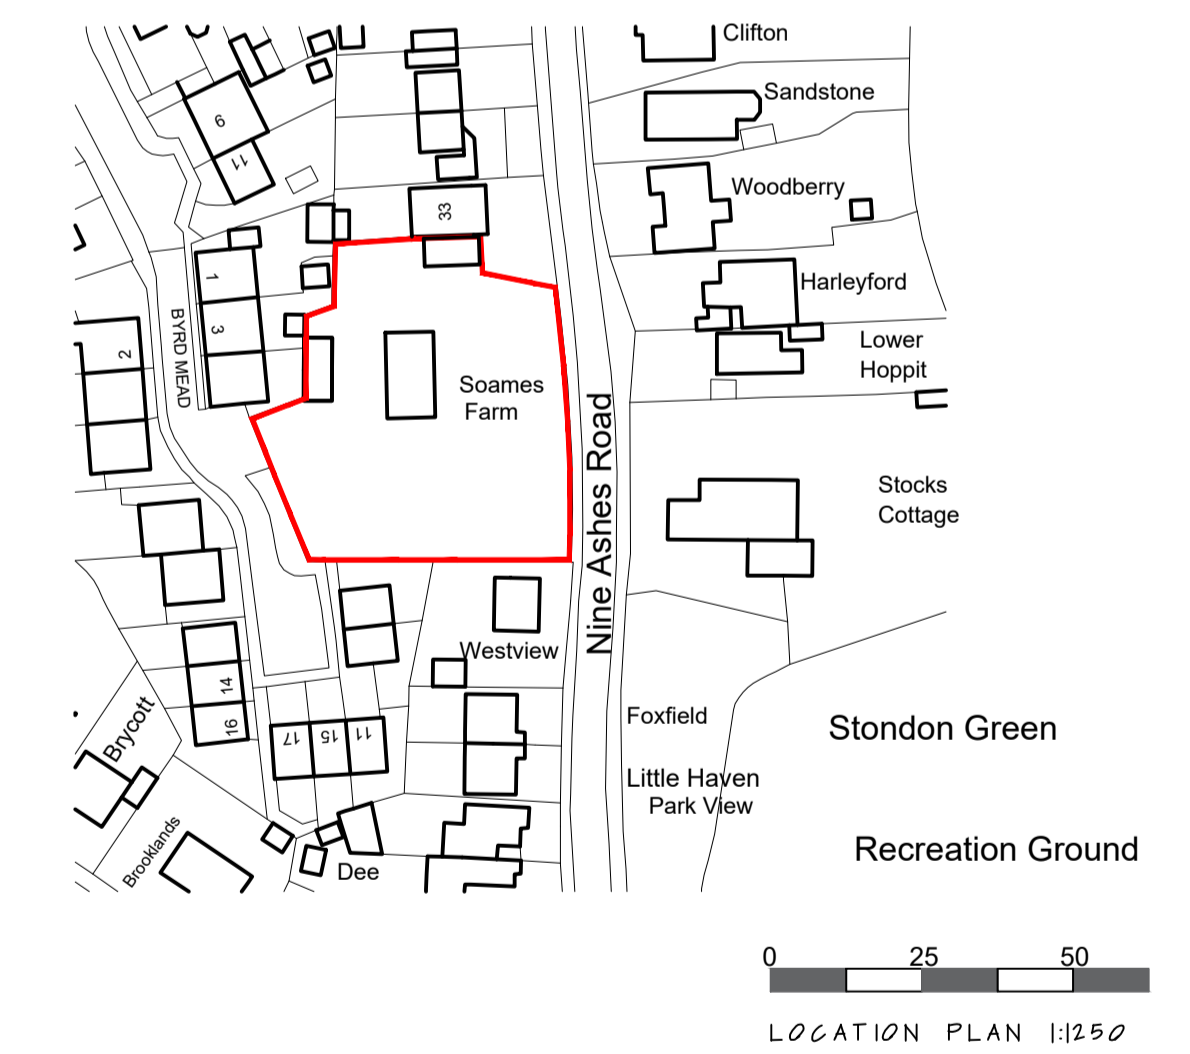

LOCATION PLAN 1:1250

	jbell design and conservation ltd Suite 5, Holly House Business Centre 220-224 New London Road, Chesham, Bucks, MK45 9AE T: 07484 791794 E: jbell@designandconservation.co.uk	Client: Robert Leo Project: Soames Farm, Nine Ashes Road Stondon Massey, CM15 0EL Drawing: Existing windows	Scale: 1:100 @ A1 Status: Planning Date: 2020-383-010
	<small>© THIS DRAWING IS THE COPYRIGHT OF J.BELL DESIGN AND CONSERVATION LTD. It shall not be in any way used or reproduced without their prior written consent. All dimensions are to be checked on site or in the workshop prior to commencing any work. Work only to figured dimensions. Any discrepancies are to be reported to the Architect.</small>		
	<small>© J.Bell Design and Conservation Ltd. All rights reserved. Project: 2020-383-010 Soames Farm House Windows Revision</small>		