




Front Elevation


- red plain tiles
- white upvc windows
- red plain tiles
- white upvc windows & timber doors
- cream render




Side Elevation

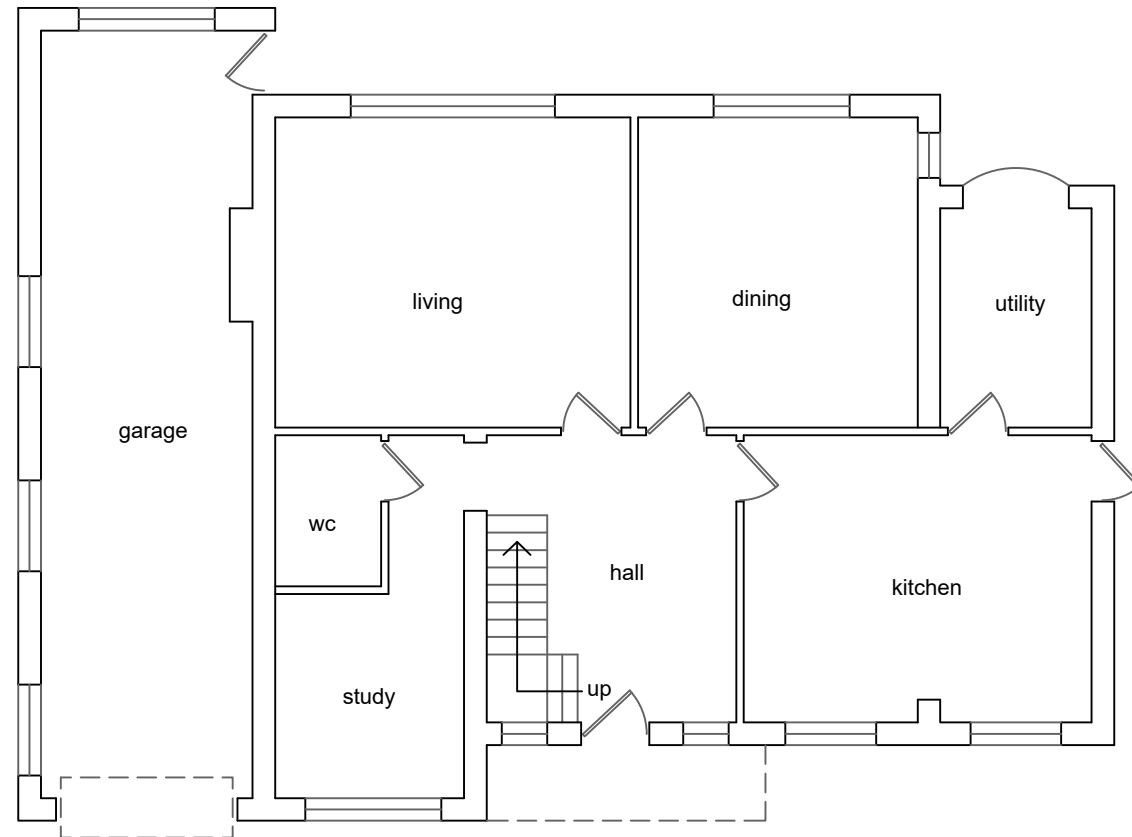

Ground Floor Plan

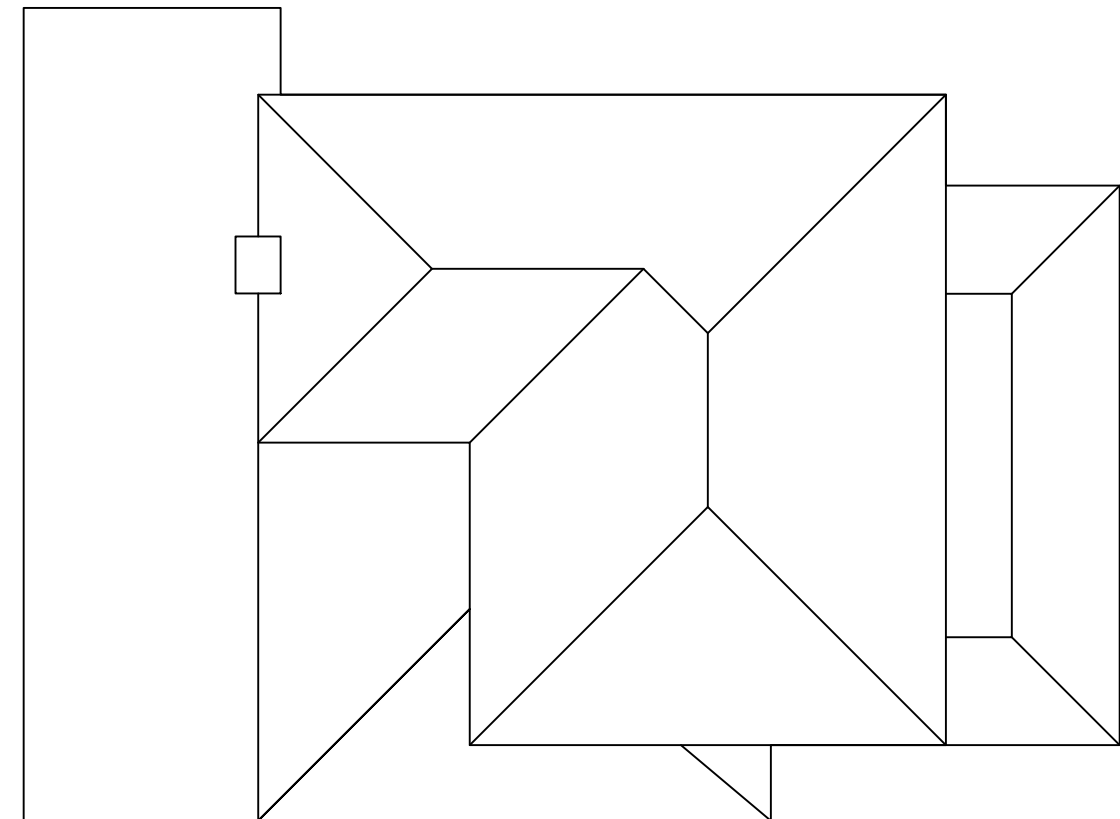

Roof Plan

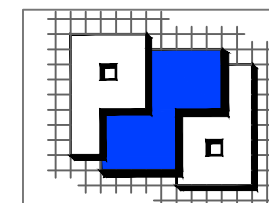

Patrick Stroud Designs Ltd,
43 Albermarle Link,
Chelmsford,
Essex
CM1 6AH
M 07955 687623
E: patrickstroud@btinternet.com

Client : Mrs H.Brialey	Scale : 1:100 @ A3
Project : "Jolma", Cornsland, Brentwood, Essex	0 1 2 3 4 5
Drawing : Existing Plans & Elevations	Status : PLANNING
© THIS DRAWING IS THE COPYRIGHT OF PATRICK STROUD DESIGNS LTD. It shall not be in any way used or reproduced without their prior written consent. All dimensions are to be checked on site or in the workshop prior to commencing any work. Work only to figured dimensions. Any discrepancies are to be reported to the Architect.	Dwg No : 2024.704.02