



Do not scale from drawing. Use figured dimensions only.
All dimensions to be checked on site by the contractor and any discrepancies to be notified to the architect prior to works being carried out.
Drawing is copyright of NVDC Architects Ltd.

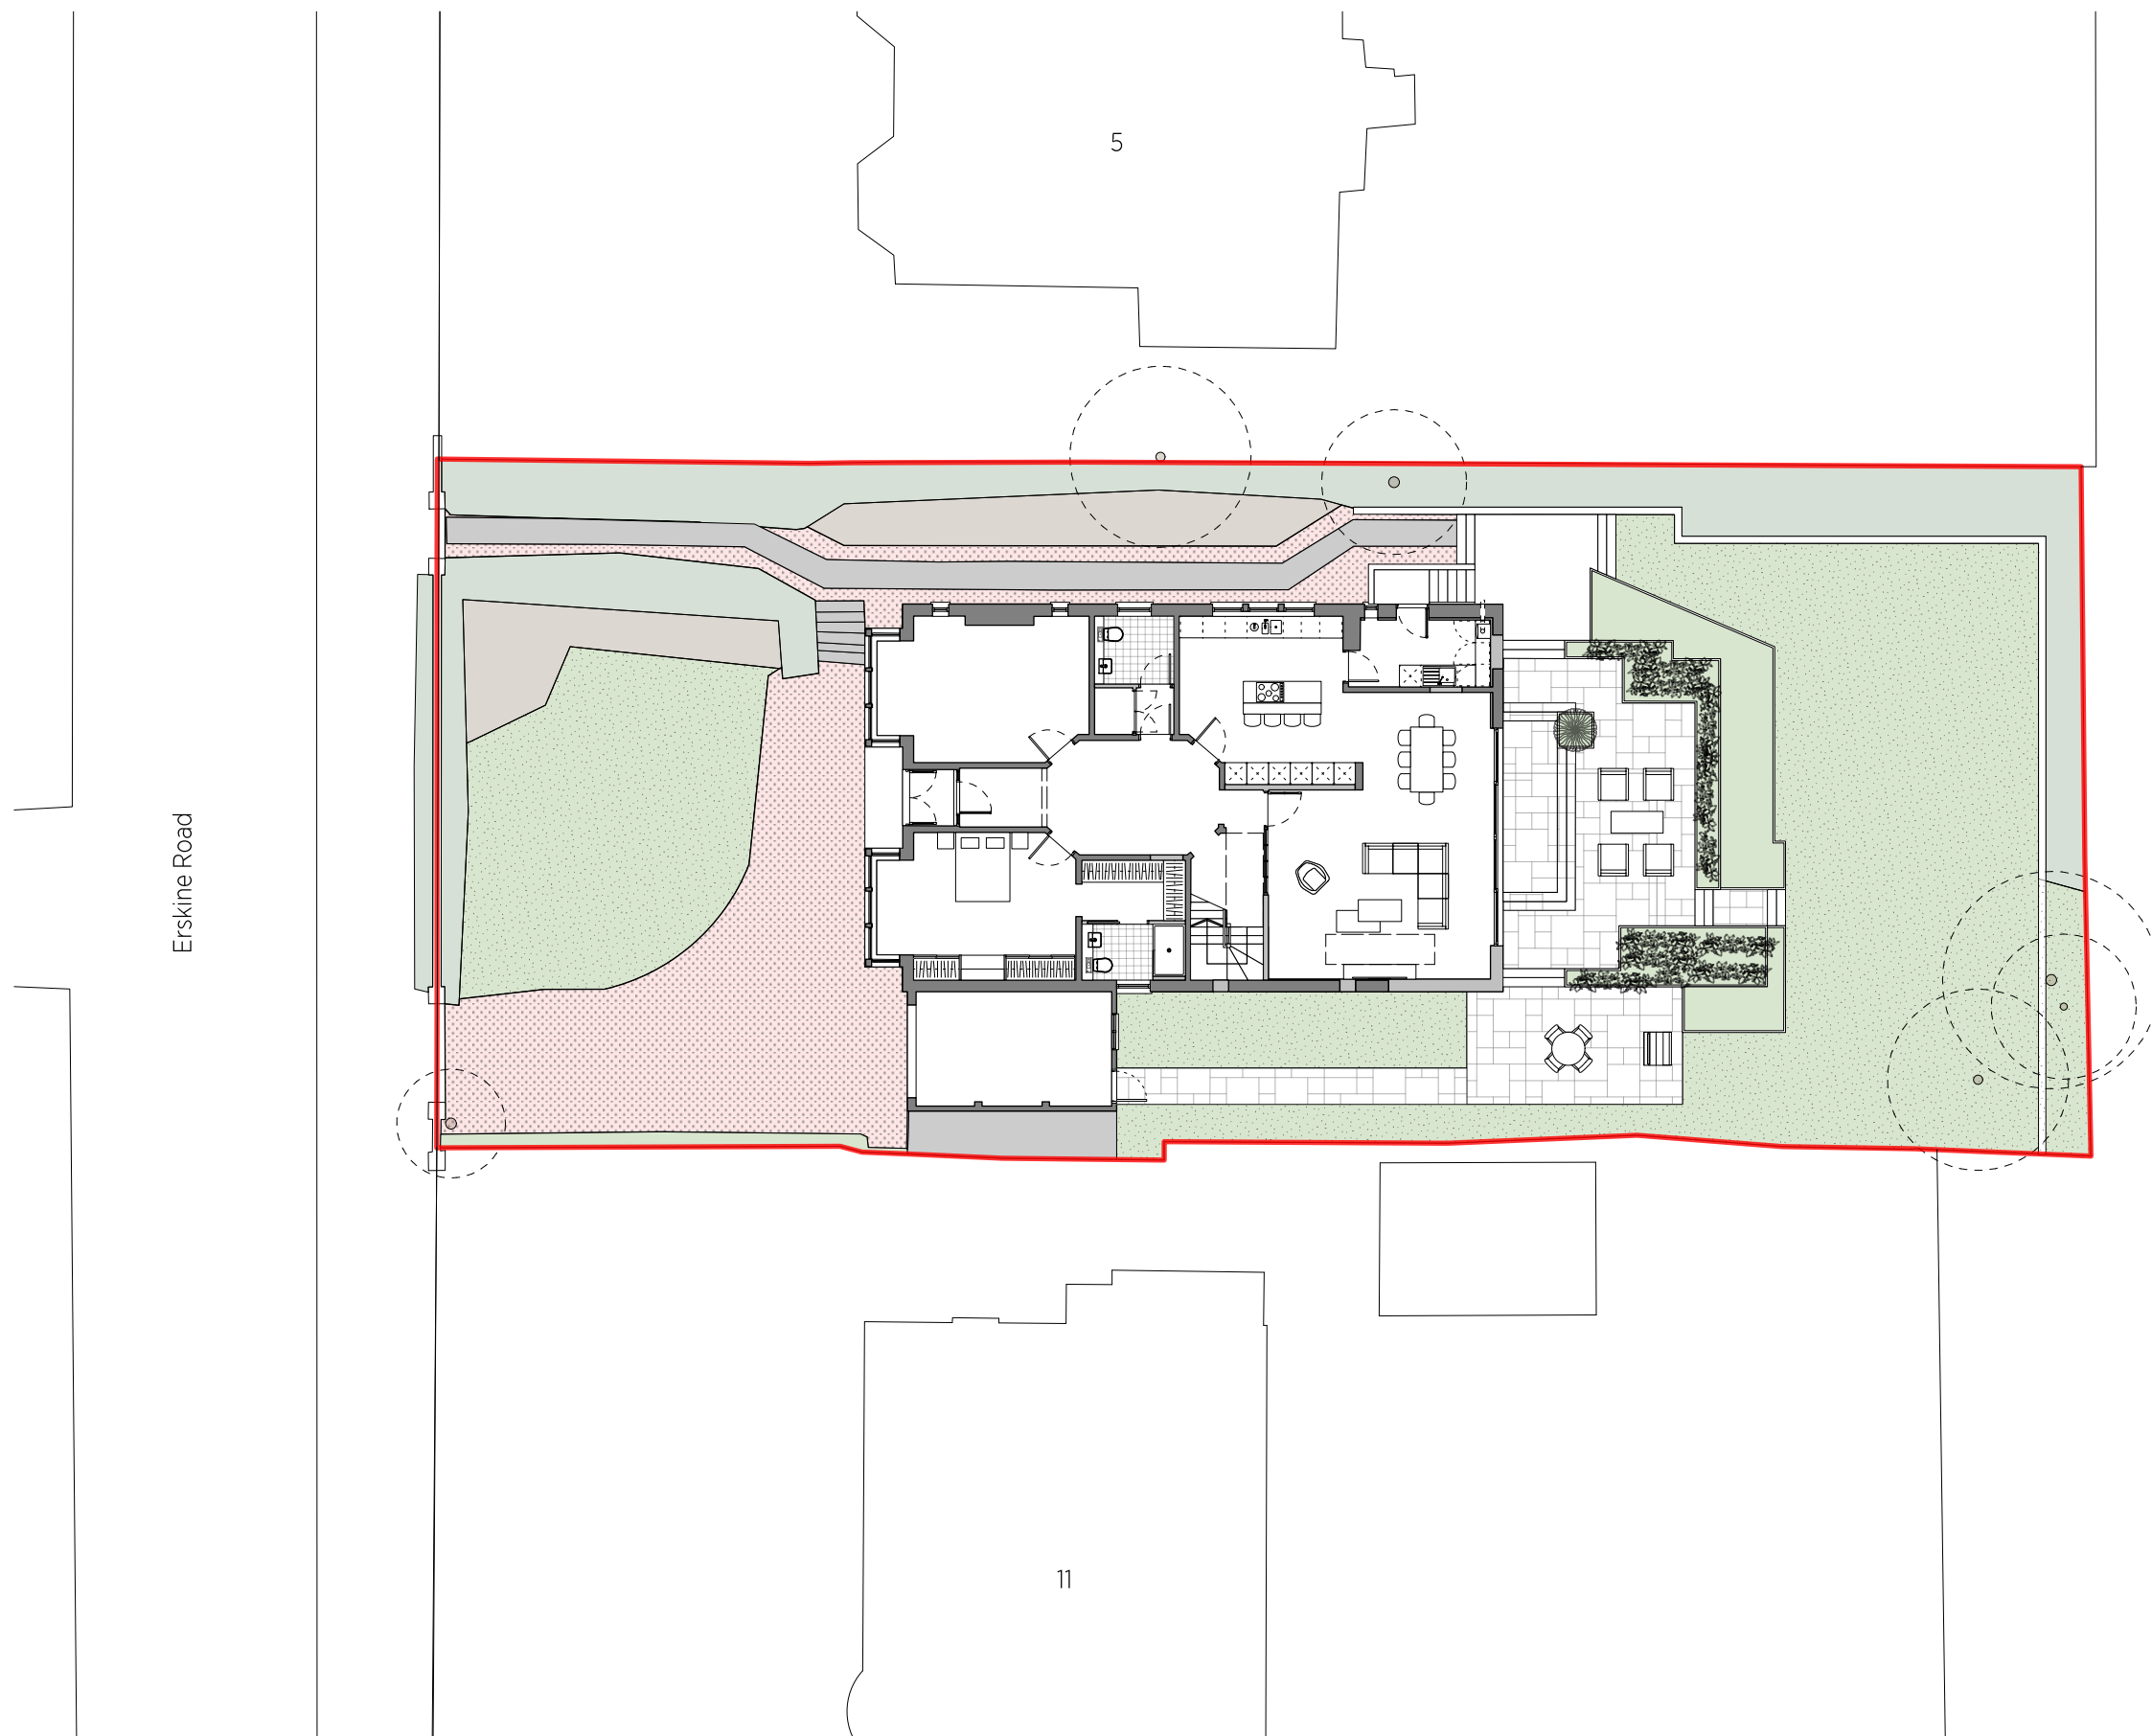

Site Plan as Proposed, 1:200

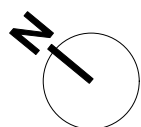

Application Site Boundary

0 2 4 6 8 10 M

Rev:	A:	Additional context. 11.04.24
Project:	7 Erskine Road, Giffnock, Glasgow	
Client:	-	
Job No:	NV0637	
Dwg. No:	D(7)200	
Title:	Site Plan as Proposed	
Scale:	1:200@A3	
Drawn:	cpgt	Date: 20.03.24

NVDC
ARCHITECTS

Bradbury House
10 High Craighall
Glasgow, G4 9UD

0141 959 8752
enquiries@nvdc.co.uk
www.nvdc.co.uk