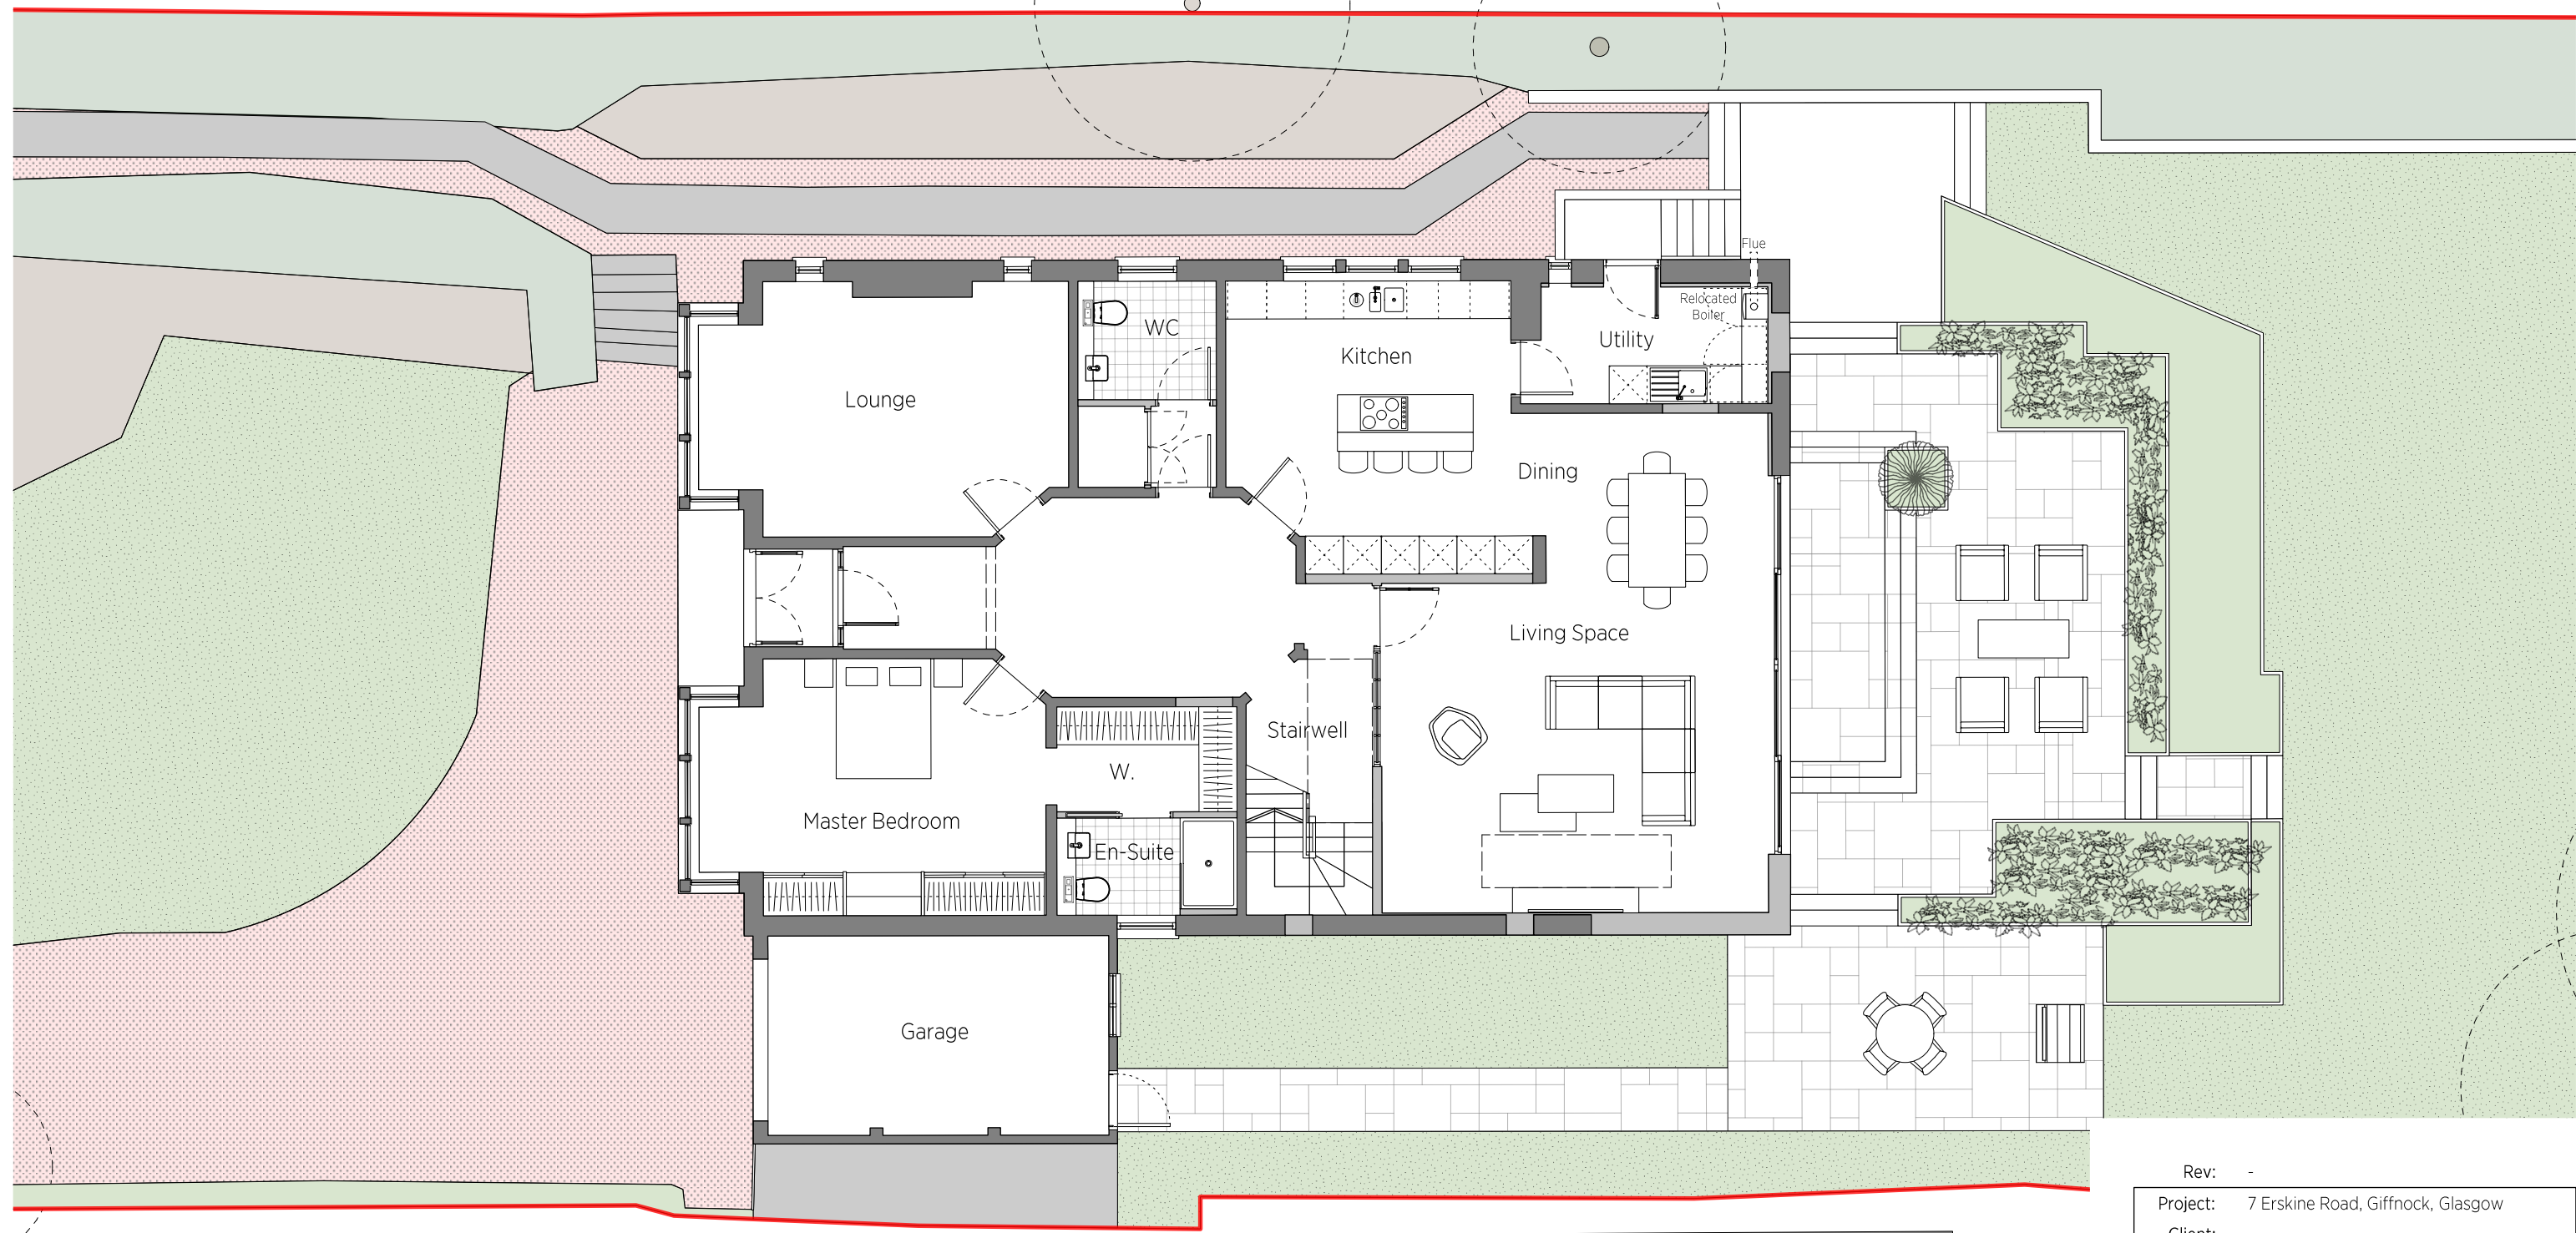

 


Do not scale from drawing. Use figured dimensions only.
 All dimensions to be checked on site by the contractor and any discrepancies to be notified to the architect prior to works being carried out.
 Drawing is copyright of NVDC Architects Ltd.



 Application Site Boundary



Ground Floor Plan as Proposed, 1:100

| | |
|----------|-----------------------------------|
| Rev: | - |
| Project: | 7 Erskine Road, Giffnock, Glasgow |
| Client: | - |
| Job No: | NV0637 |
| Dwg. No: | D(7)100 |
| Title: | GF Plan as Proposed |
| Scale: | 1:100@A3 |
| Drawn: | cpgt |
| Date: | 20.03.24 |

NVDC
ARCHITECTS

Bradbury House
 10 High Craighall
 Glasgow, G4 9UD

0141 959 8752
 enquiries@nvdc.co.uk
 www.nvdc.co.uk