



PETERBOROUGH ROAD

SOUTH EAST ELEVATION




NORTH WEST SECTION

MATERIALS LEGEND

- ① - Lightly textured cambridge buff/gault facing brickwork in stretcher bond with flush joints
- ② - Contrasting grey / Brown facing brick detailing
- ③ - Stained hardwood vertical cladding
- ④ - Grey aluminium flush casement windows
- ⑤ - Corbled eaves detail
- ⑥ - Plain concrete tile in grey
- ⑦ - Composite black/grey principle door in grey frame
- ⑧ - Treated timber vertical featheredge fencing
- ⑨ - Black metal 'estate' railings
- ⑩ - Facing brick boundary walls with contrasting soldier course
- ⑪ - Indicative soft-landscaping

MATERIALS IMAGES

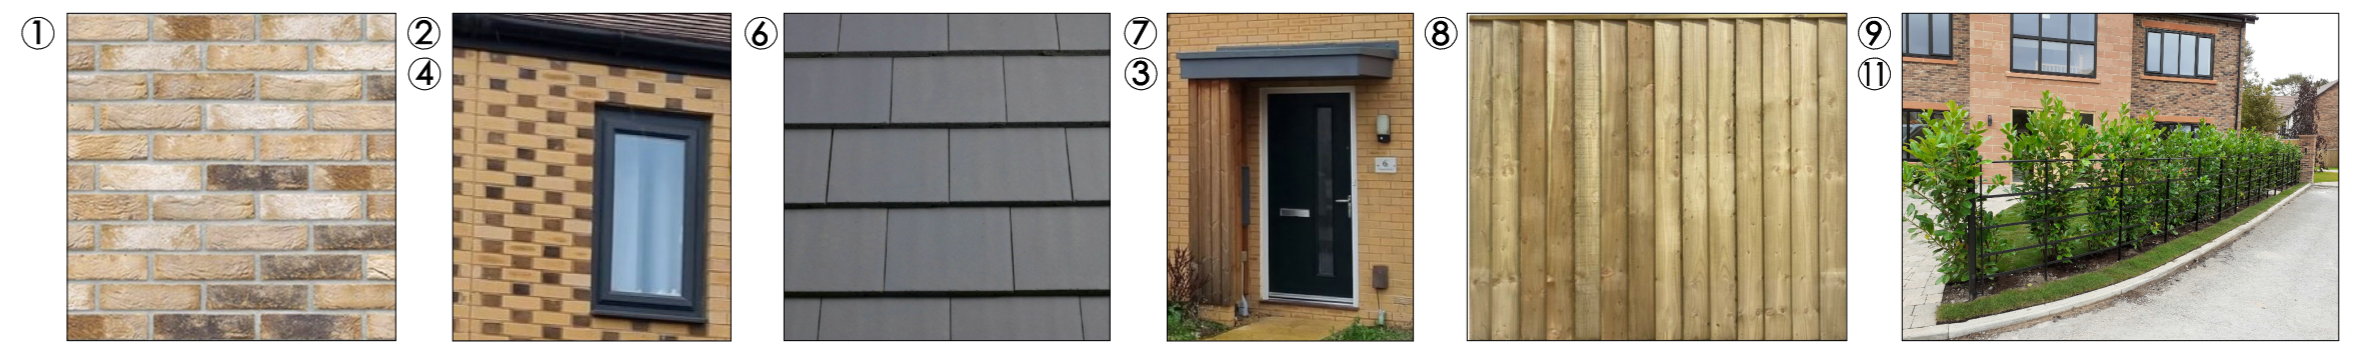

CAMPBELL McCRAE Limited
 architectural services

Chapel House, 5 The Stiles, Godmanchester, Huntingdon, Cambridgeshire, PE29 2JF
 Tel: 01480 433073 Web: www.campbell-mccrae.co.uk
 Registered number: 7830594. Registered in England and Wales. Registered address: 88 High St, Ramsey, Cambs, PE26 1BS

Project: Aster Cars site, Peterborough Road
 Whittlesey, Peterborough

Drawing title: Proposed elevations and materials

Scale: 1:100@A2 Date: Apr 24 Drwg No.: 22052_03 Revision: C

Campbell McCrae Ltd can accept no responsibility for the interpretation of this drawing when the practice is not named as contract administrator in the building contract.