
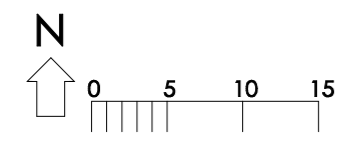


NORTH SECTION

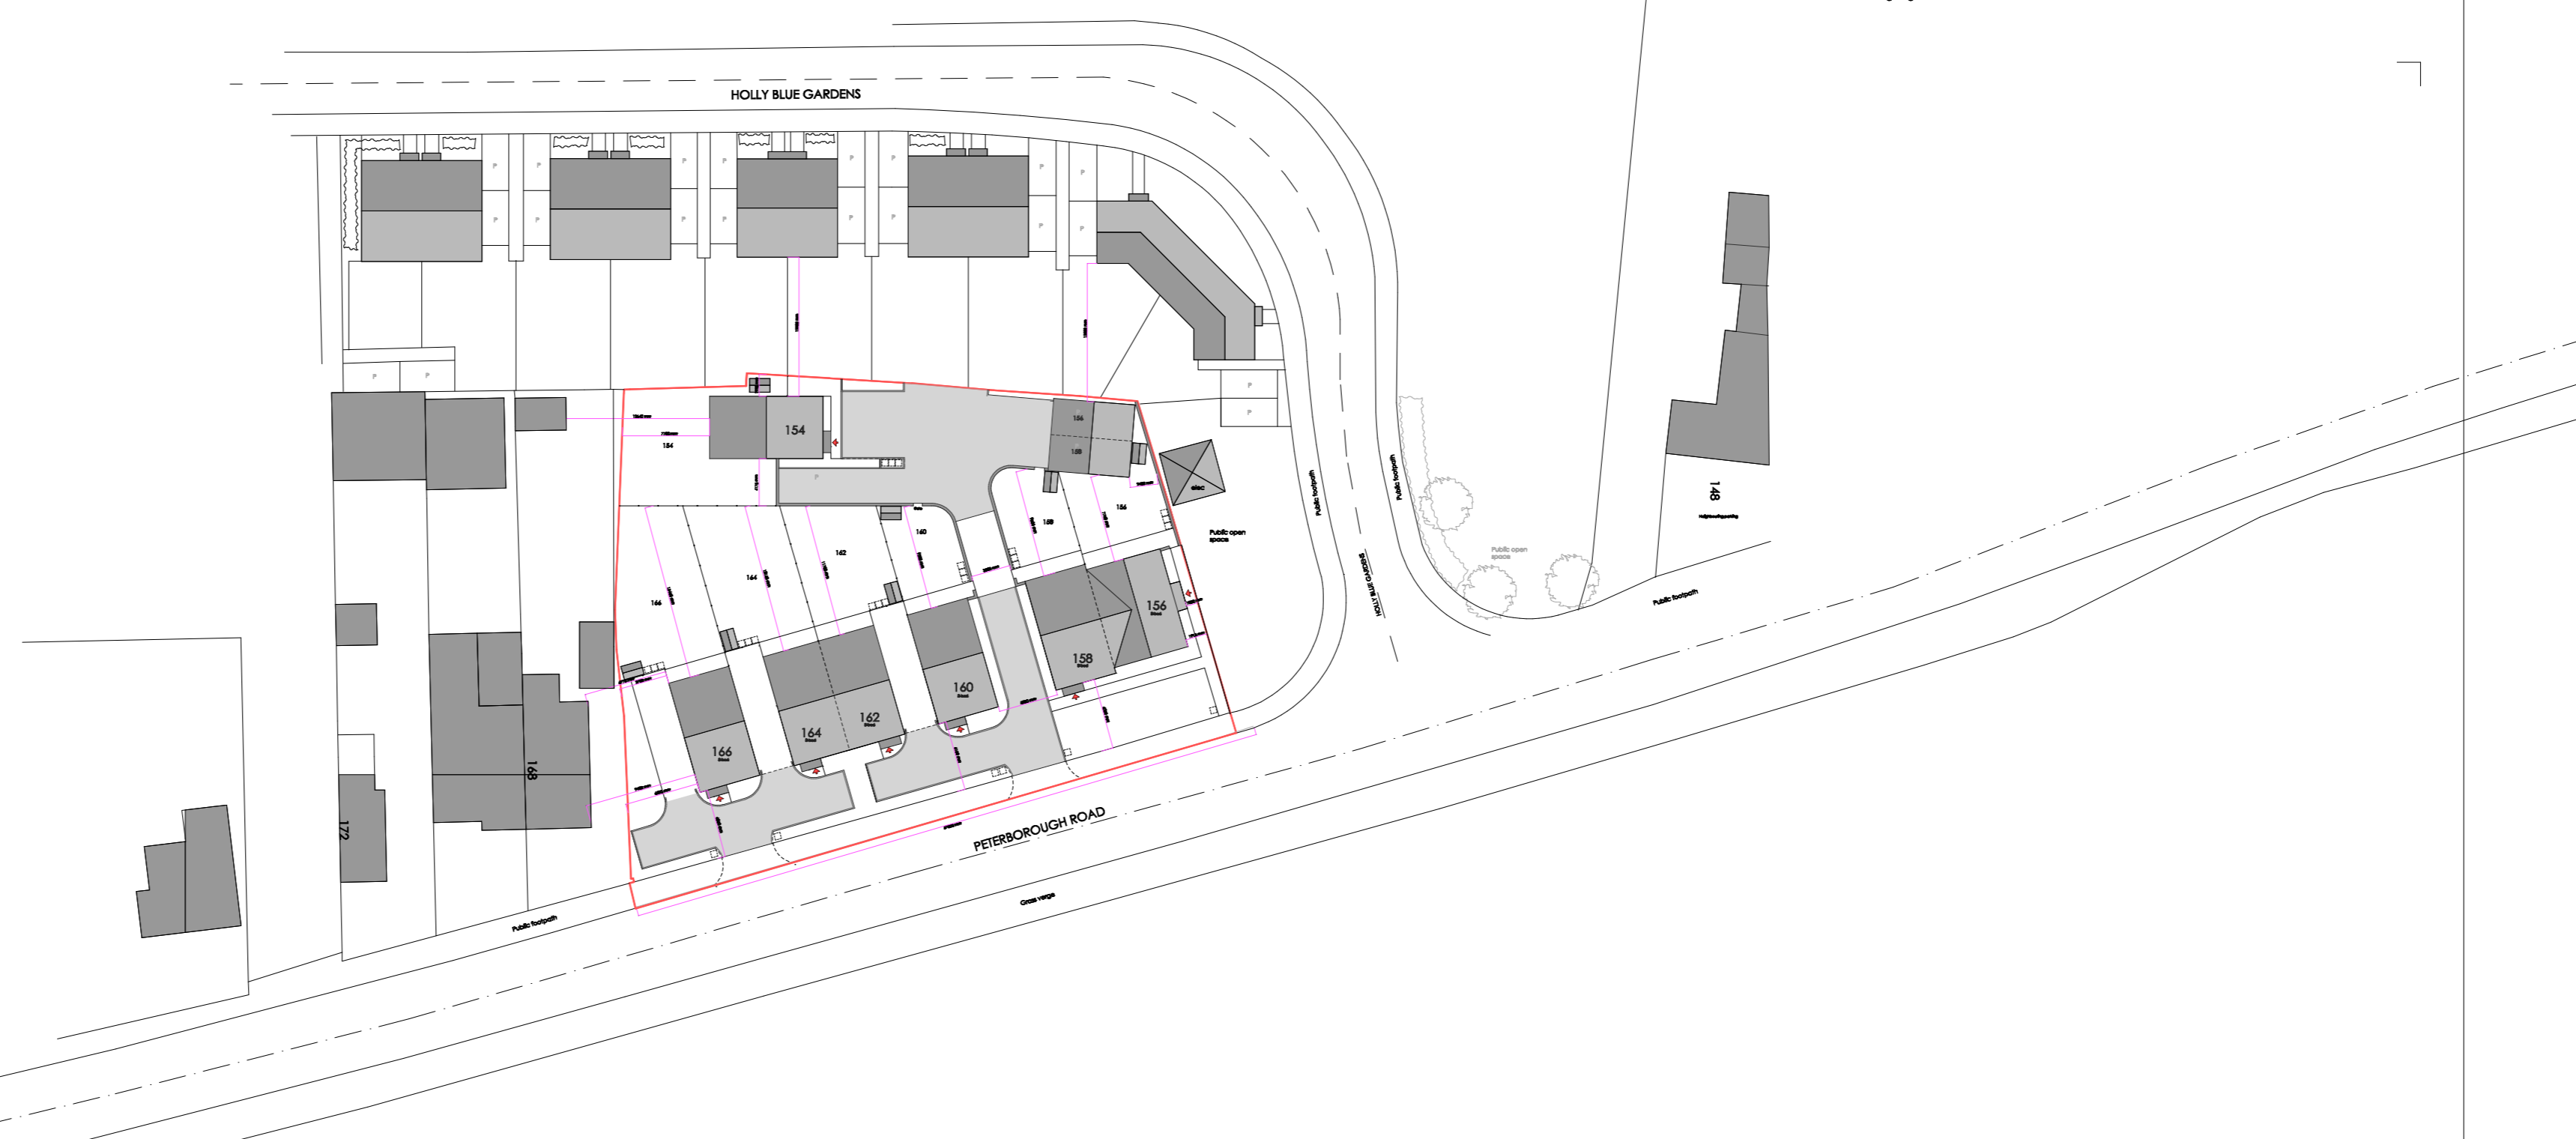

BLOCK /ROOF PLAN (scale 1:500)

**CAMPBELL McCRAE Limited**  
 architectural services

Chapel House, 5 The Stiles, Godmanchester, Huntingdon, Cambridgeshire, PE29 2JF  
 Tel: 01480 433073 Web: www.campbell-mccrae.co.uk  
 Registered number: 7830594. Registered in England and Wales. Registered address: 88 High St, Ramsey, Cambs, PE26 1BS

Project: Aster Cars site, Peterborough Road  
 Whittlesey, Peterborough

Drawing title: Proposed elevation and Block plan

Scale	Date	Drwg No.	Revision
1:100@A2	Apr 24	22052_05	A

Campbell McCrae Ltd can accept no responsibility for the interpretation of this drawing when the practice is not named as contract administrator in the building contract.