

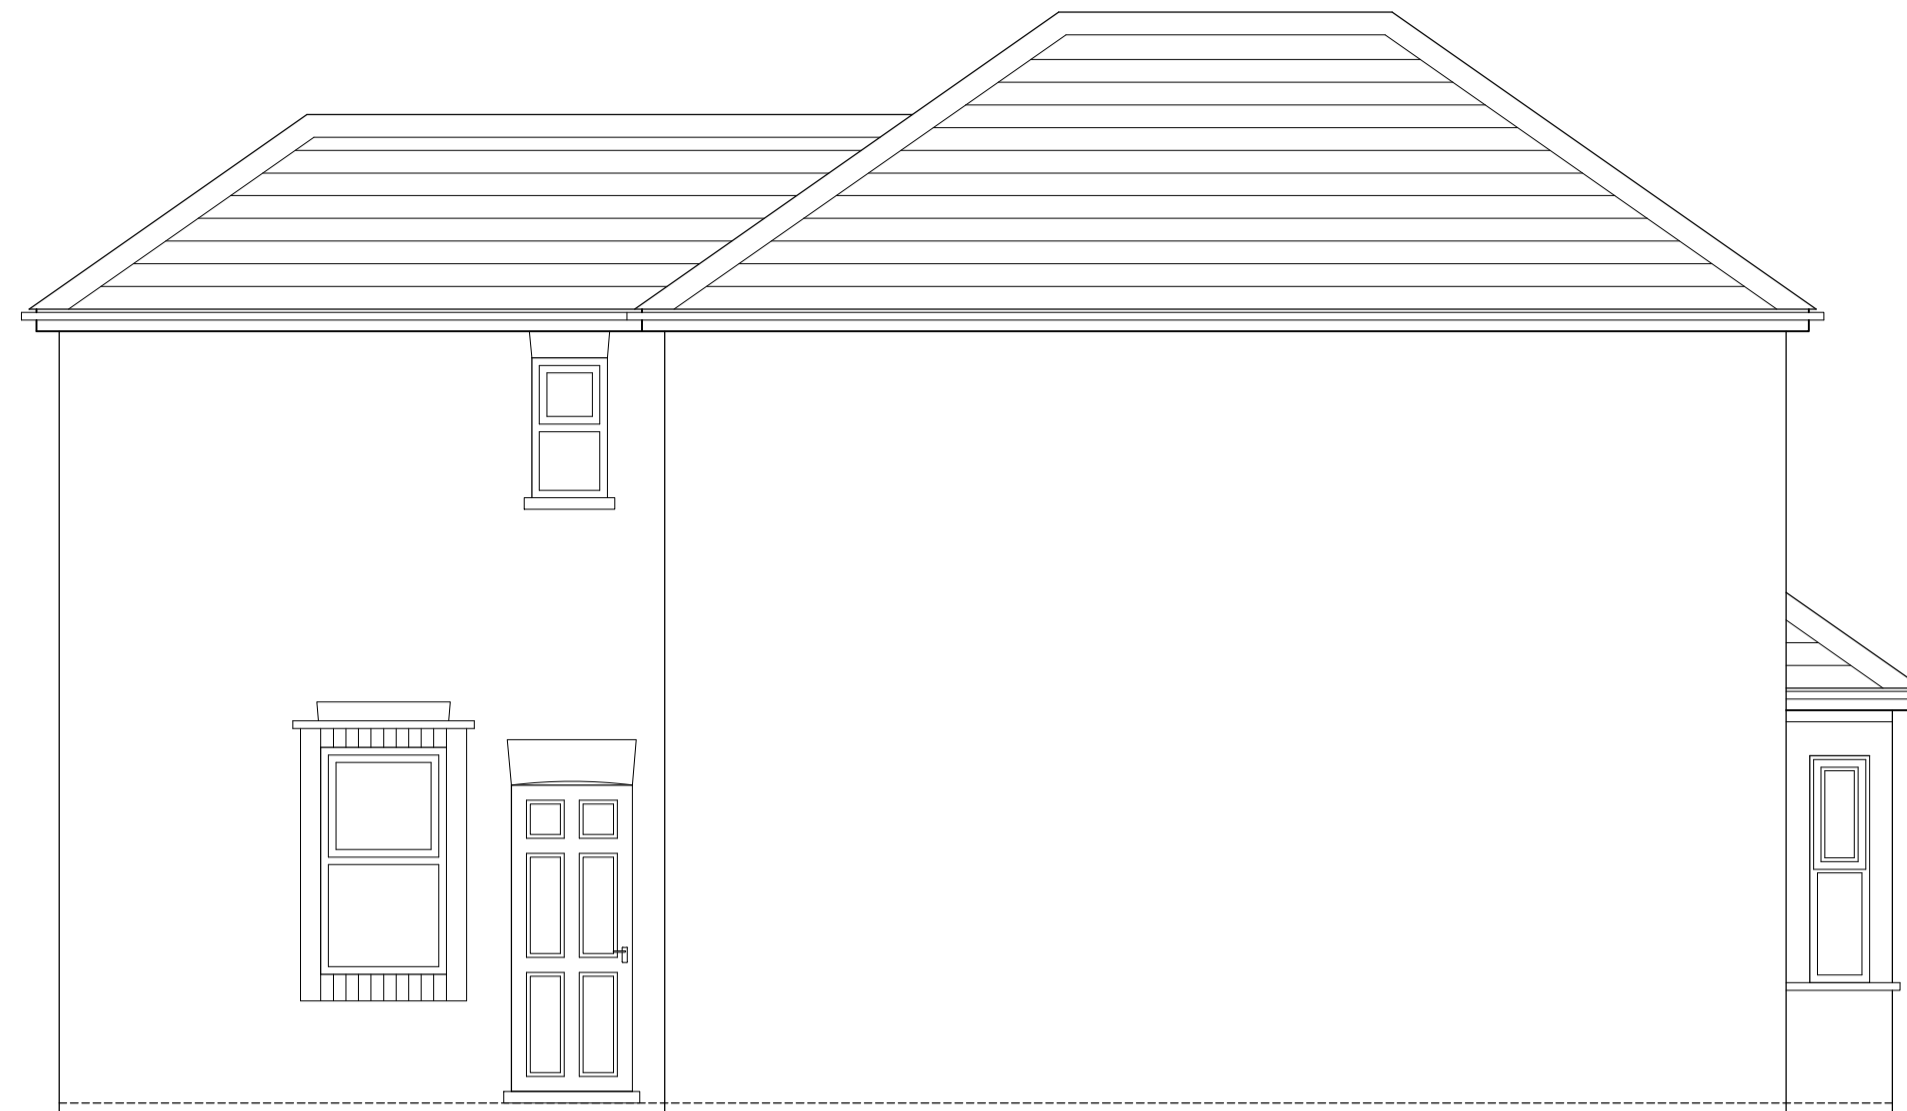



Existing Rear Elevation 1:50

 



Existing Side Elevation 1:50

 



Floor Plan Key:

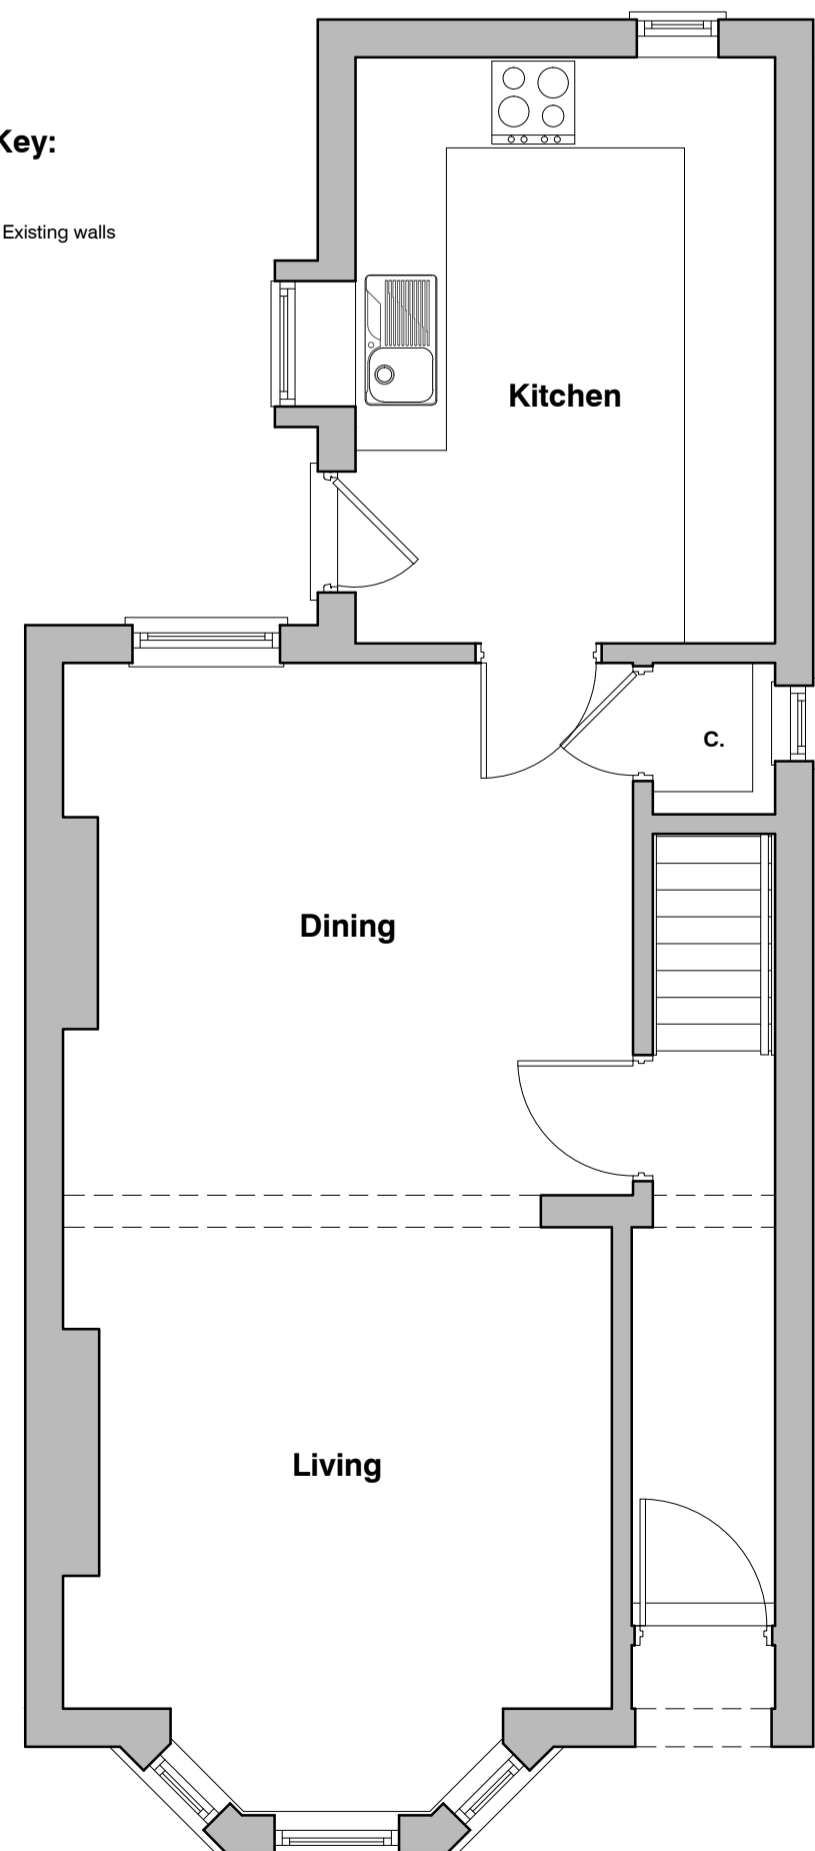


Existing Ground Floor Plan 1:50

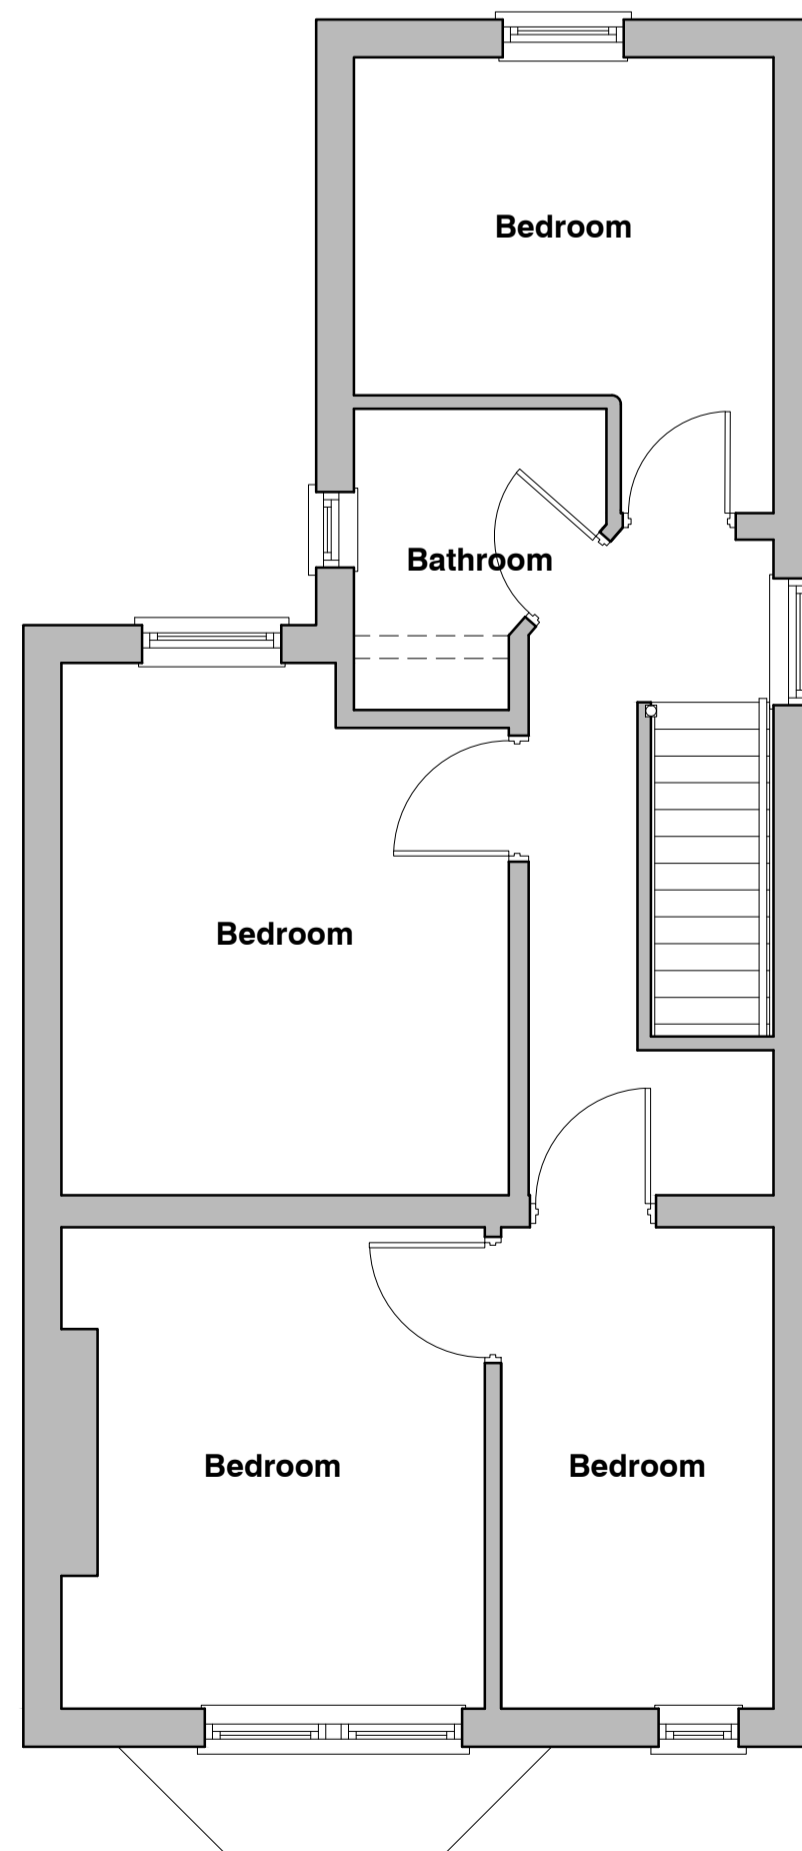 

Existing First Floor Plan 1:50

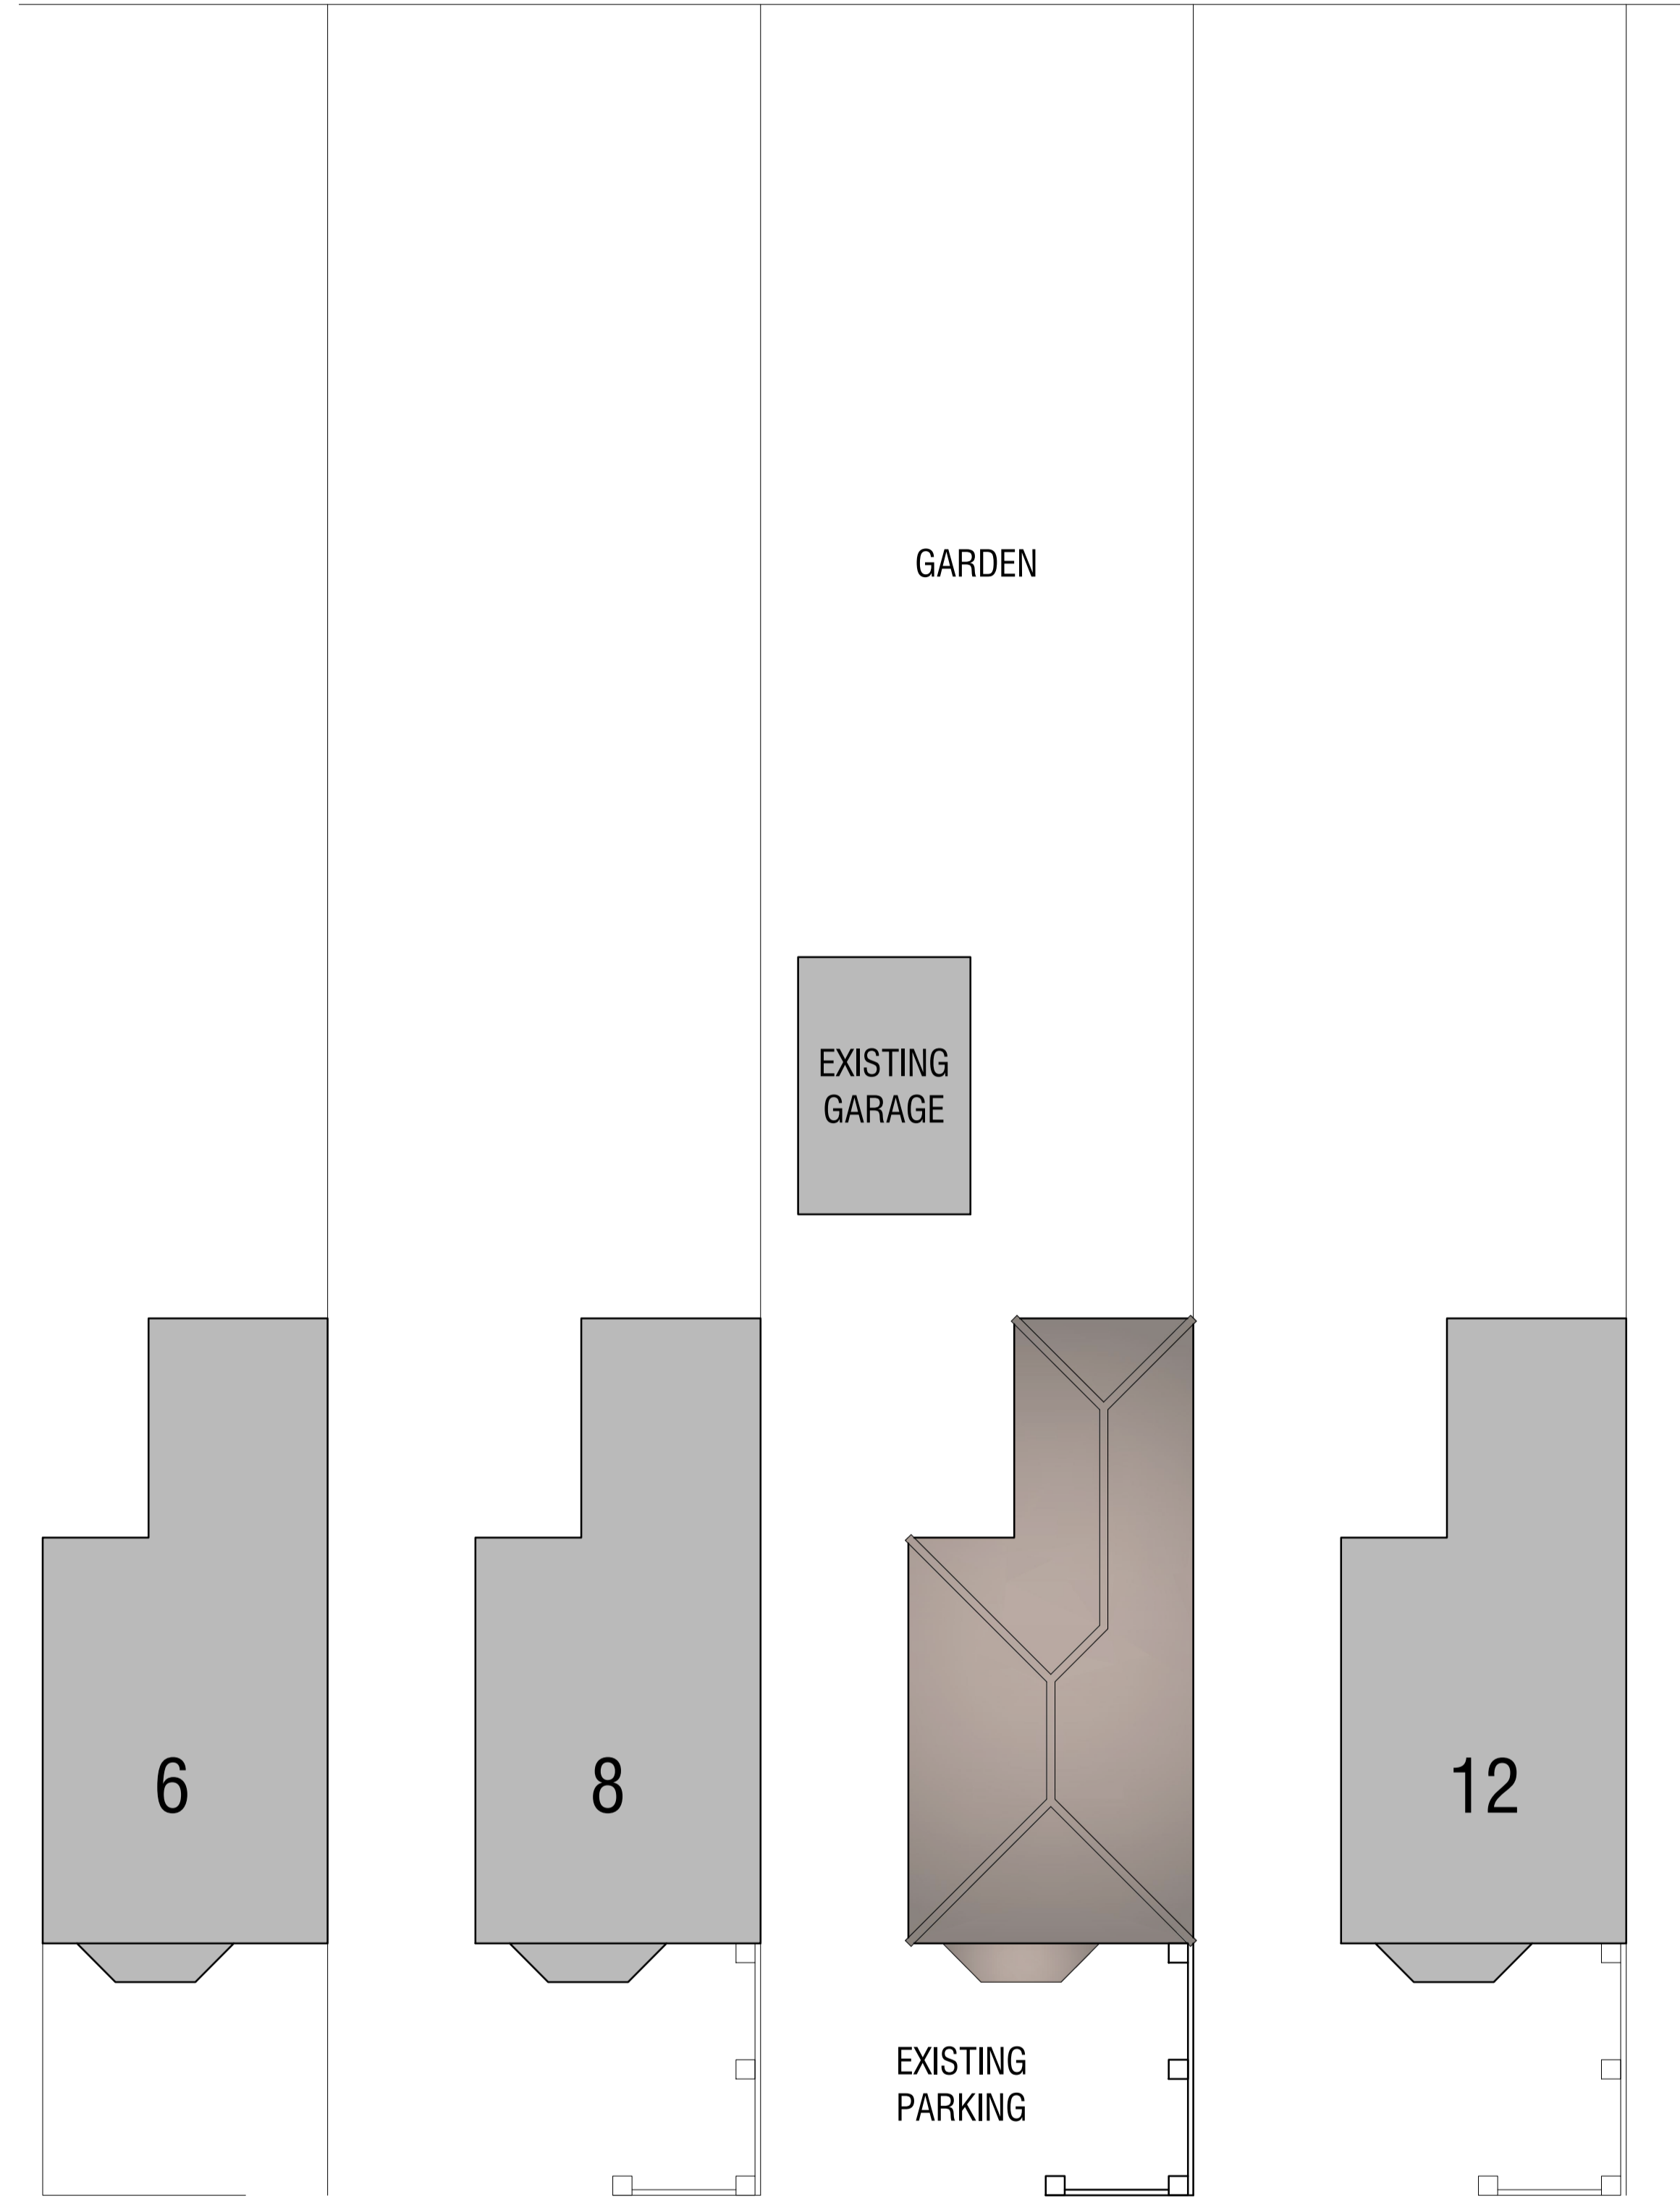 

Proposed Site Plan 1:100

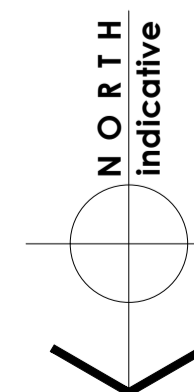

ACACIA GROVE

Job Title			
PROPOSED 2 STOREY INFILL EXTENSION AT 10 ACACIA GROVE, MARCH			
Drawing Title			
EXISTING FLOOR PLANS, EXISTING ELEVATIONS & EXISTING SITE PLAN			
Date	Scale	Dwg. No.	Rev.
MAR 24	As Stated @ A1	ACA-PL01	