


Proposed Rear Elevation 1:50
 0 0.5 1 1.5 2 2.5m
 scale 1:50


Proposed Side Elevation 1:50
 0 0.5 1 1.5 2 2.5m
 scale 1:50

Floor Plan Key:


- Existing walls
- New external walls - Brickwork to match existing
- New internal walls

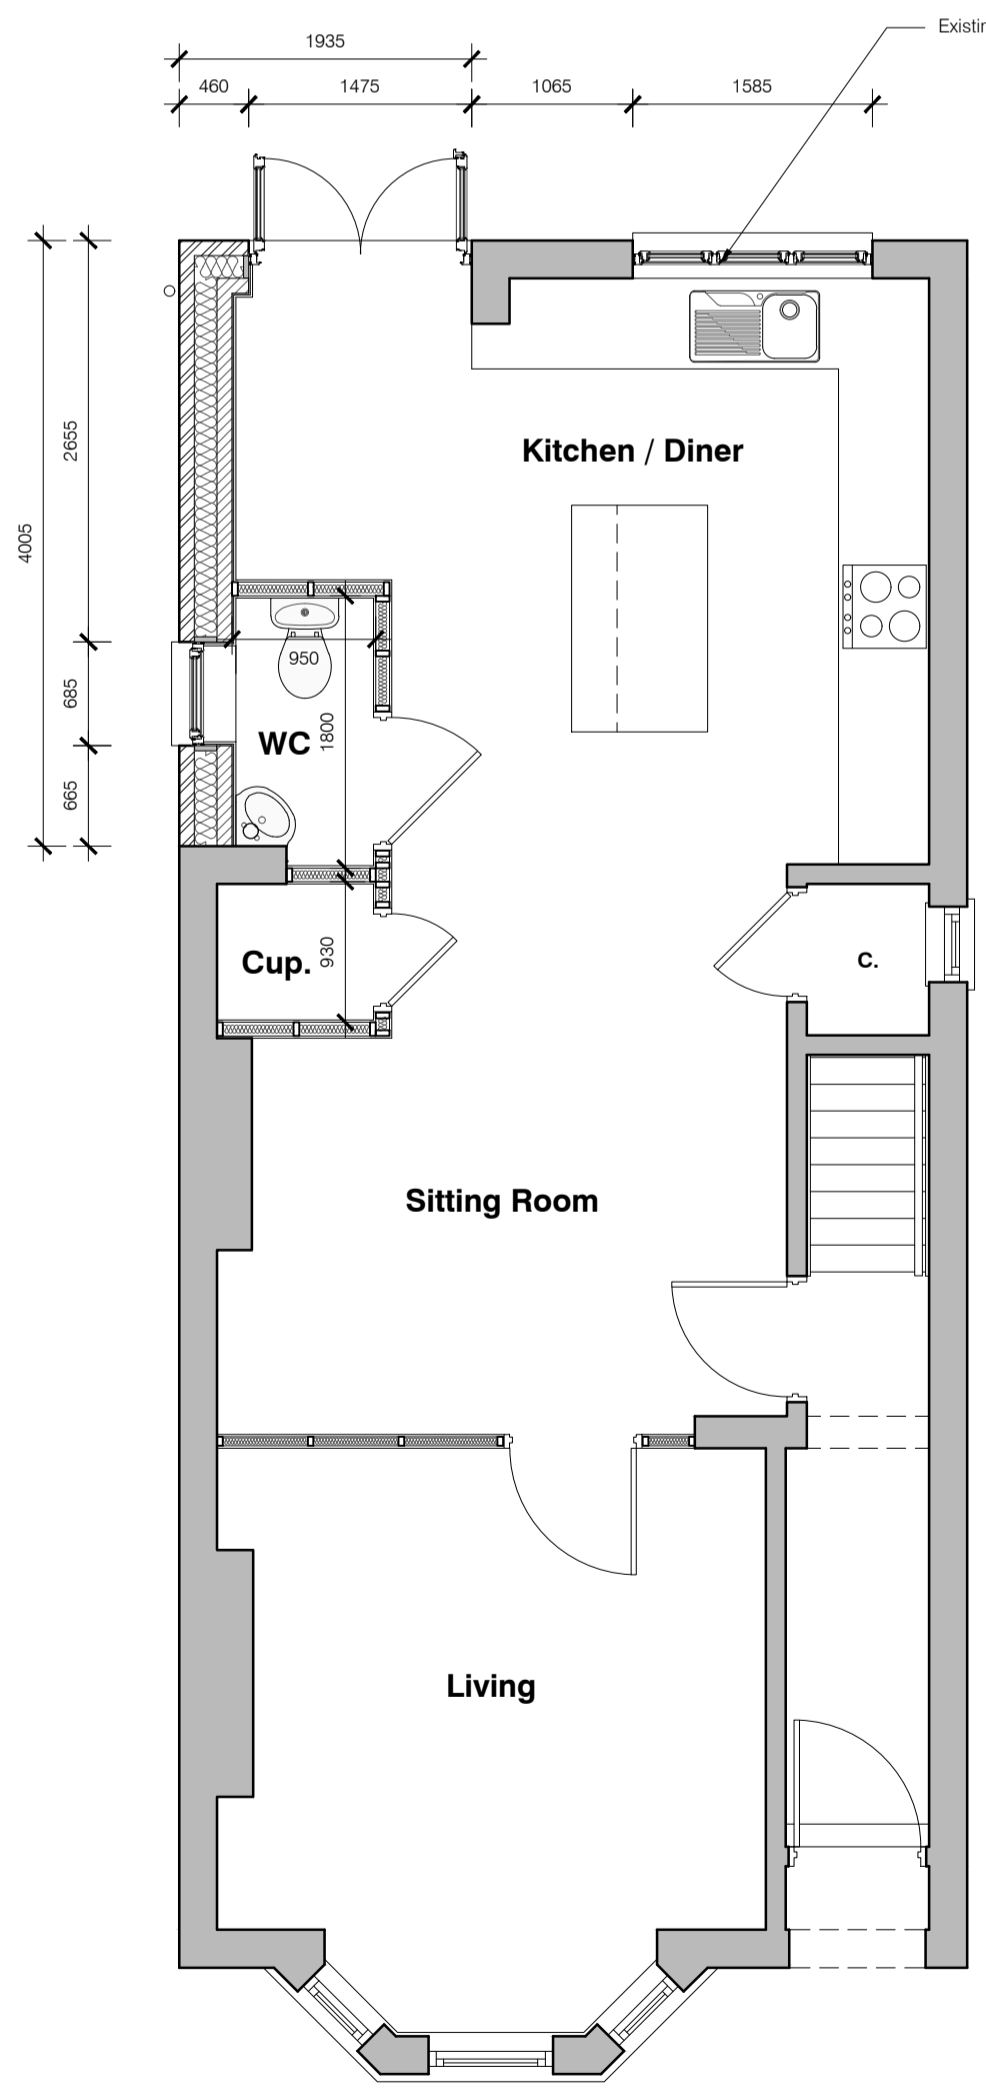



Proposed Ground Floor Plan 1:50
 0 0.5 1 1.5 2 2.5m
 scale 1:50

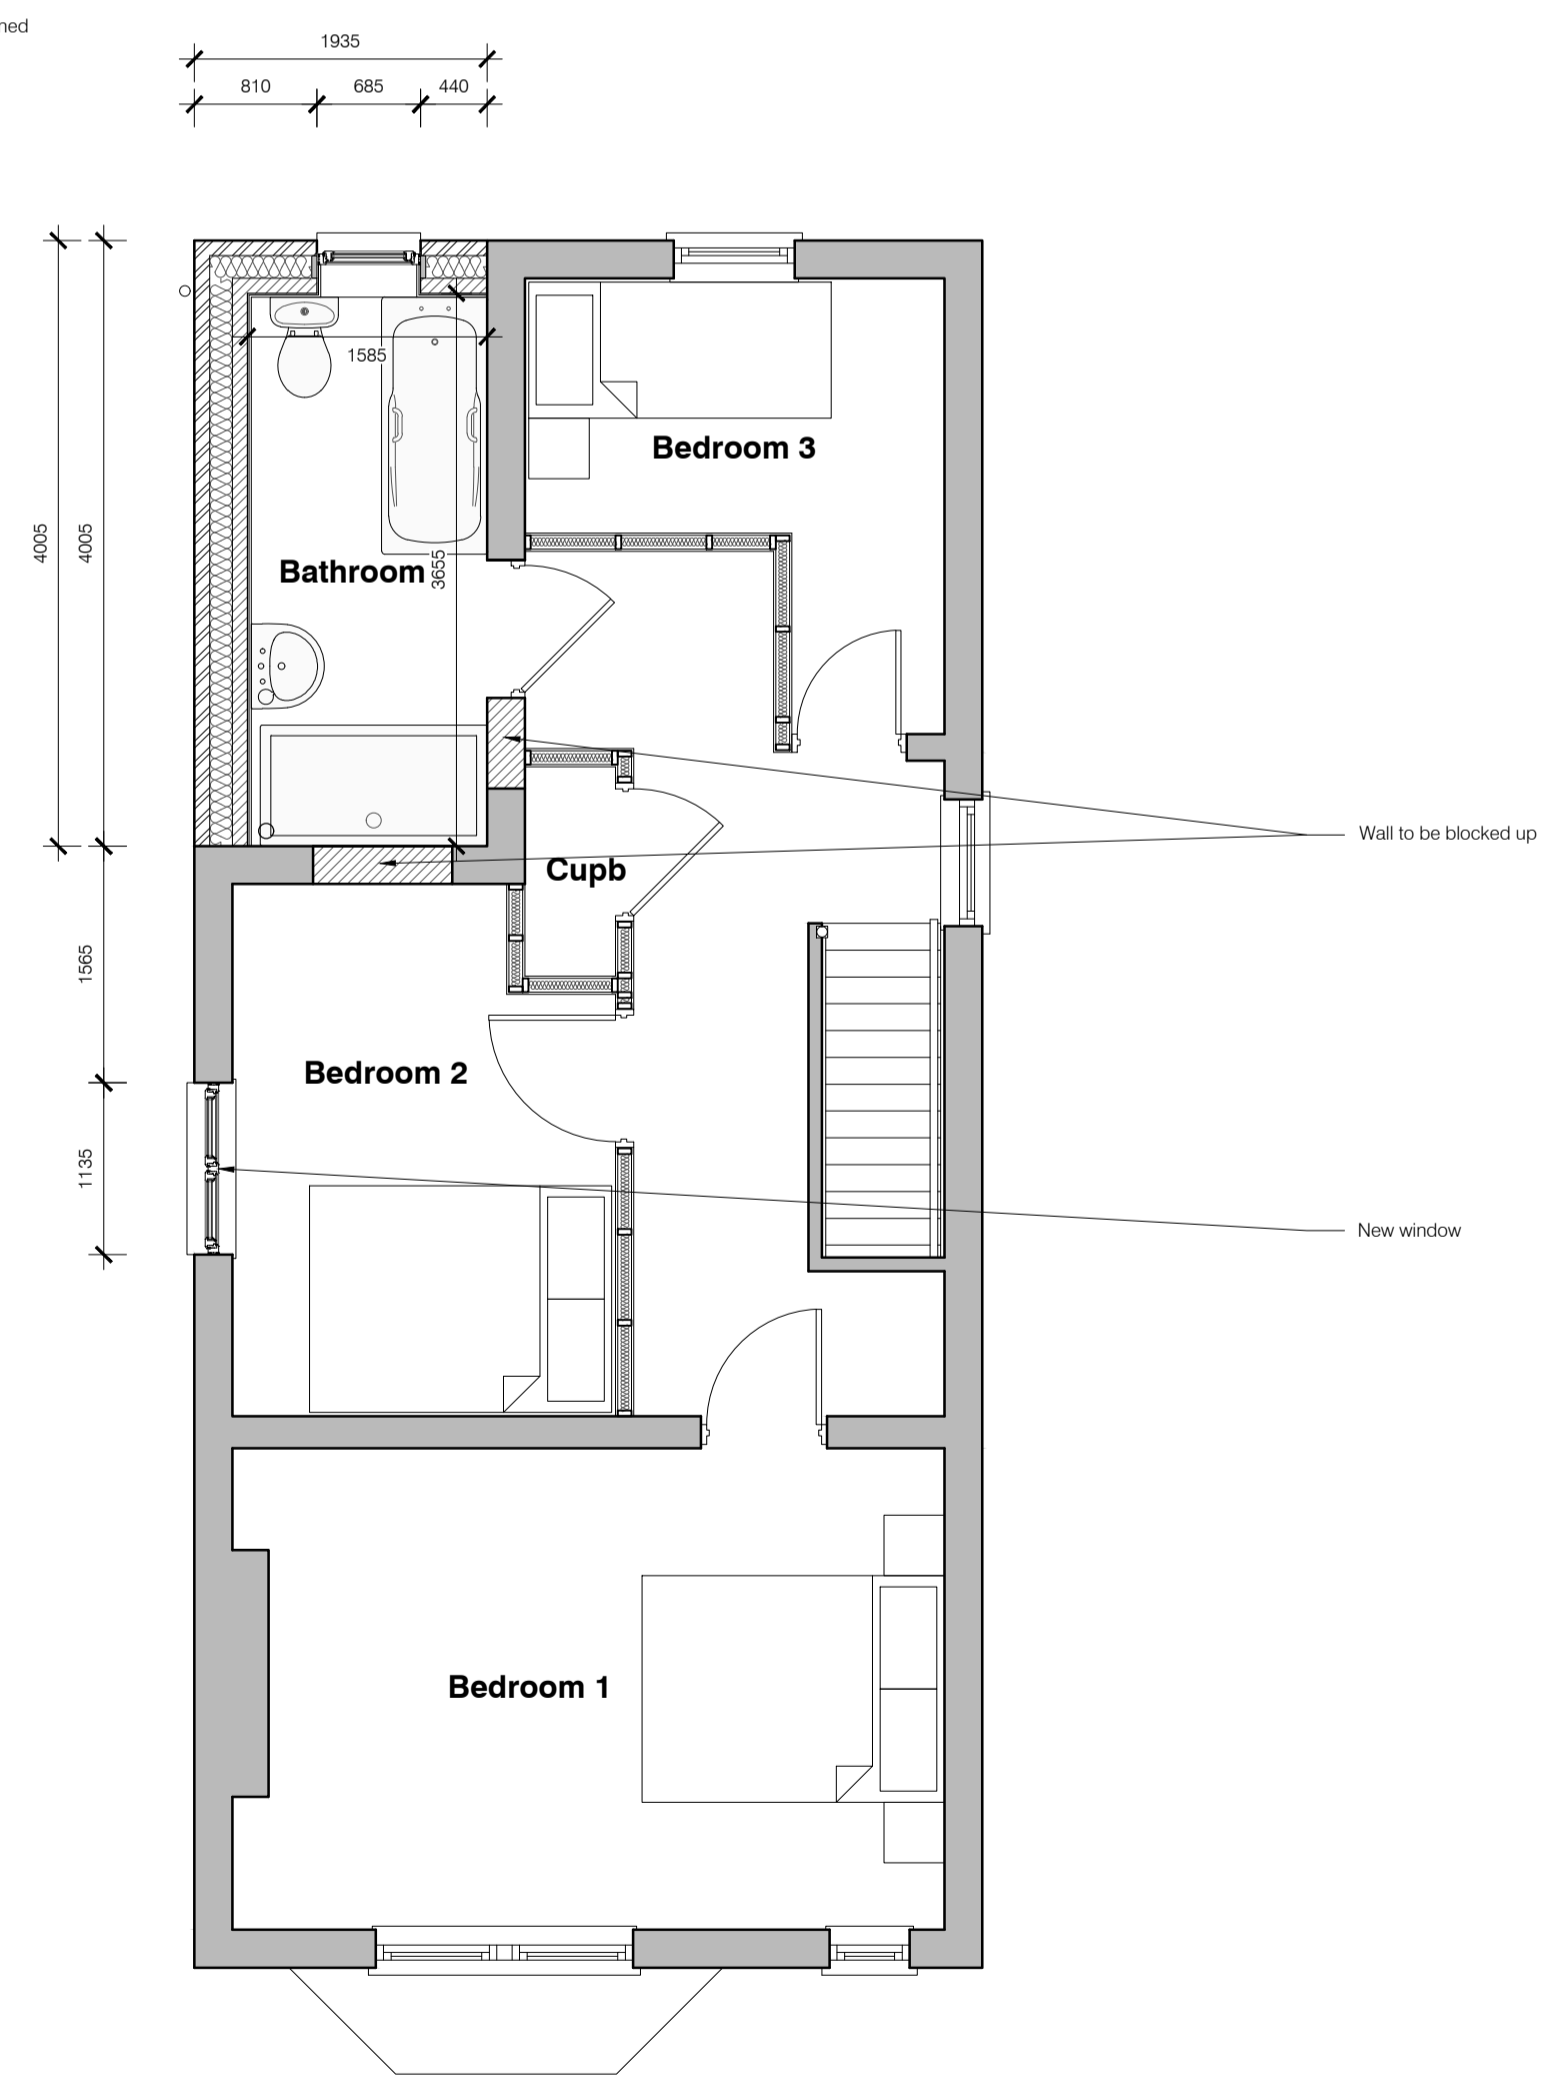

Proposed First Floor Plan 1:50
 0 0.5 1 1.5 2 2.5m
 scale 1:50

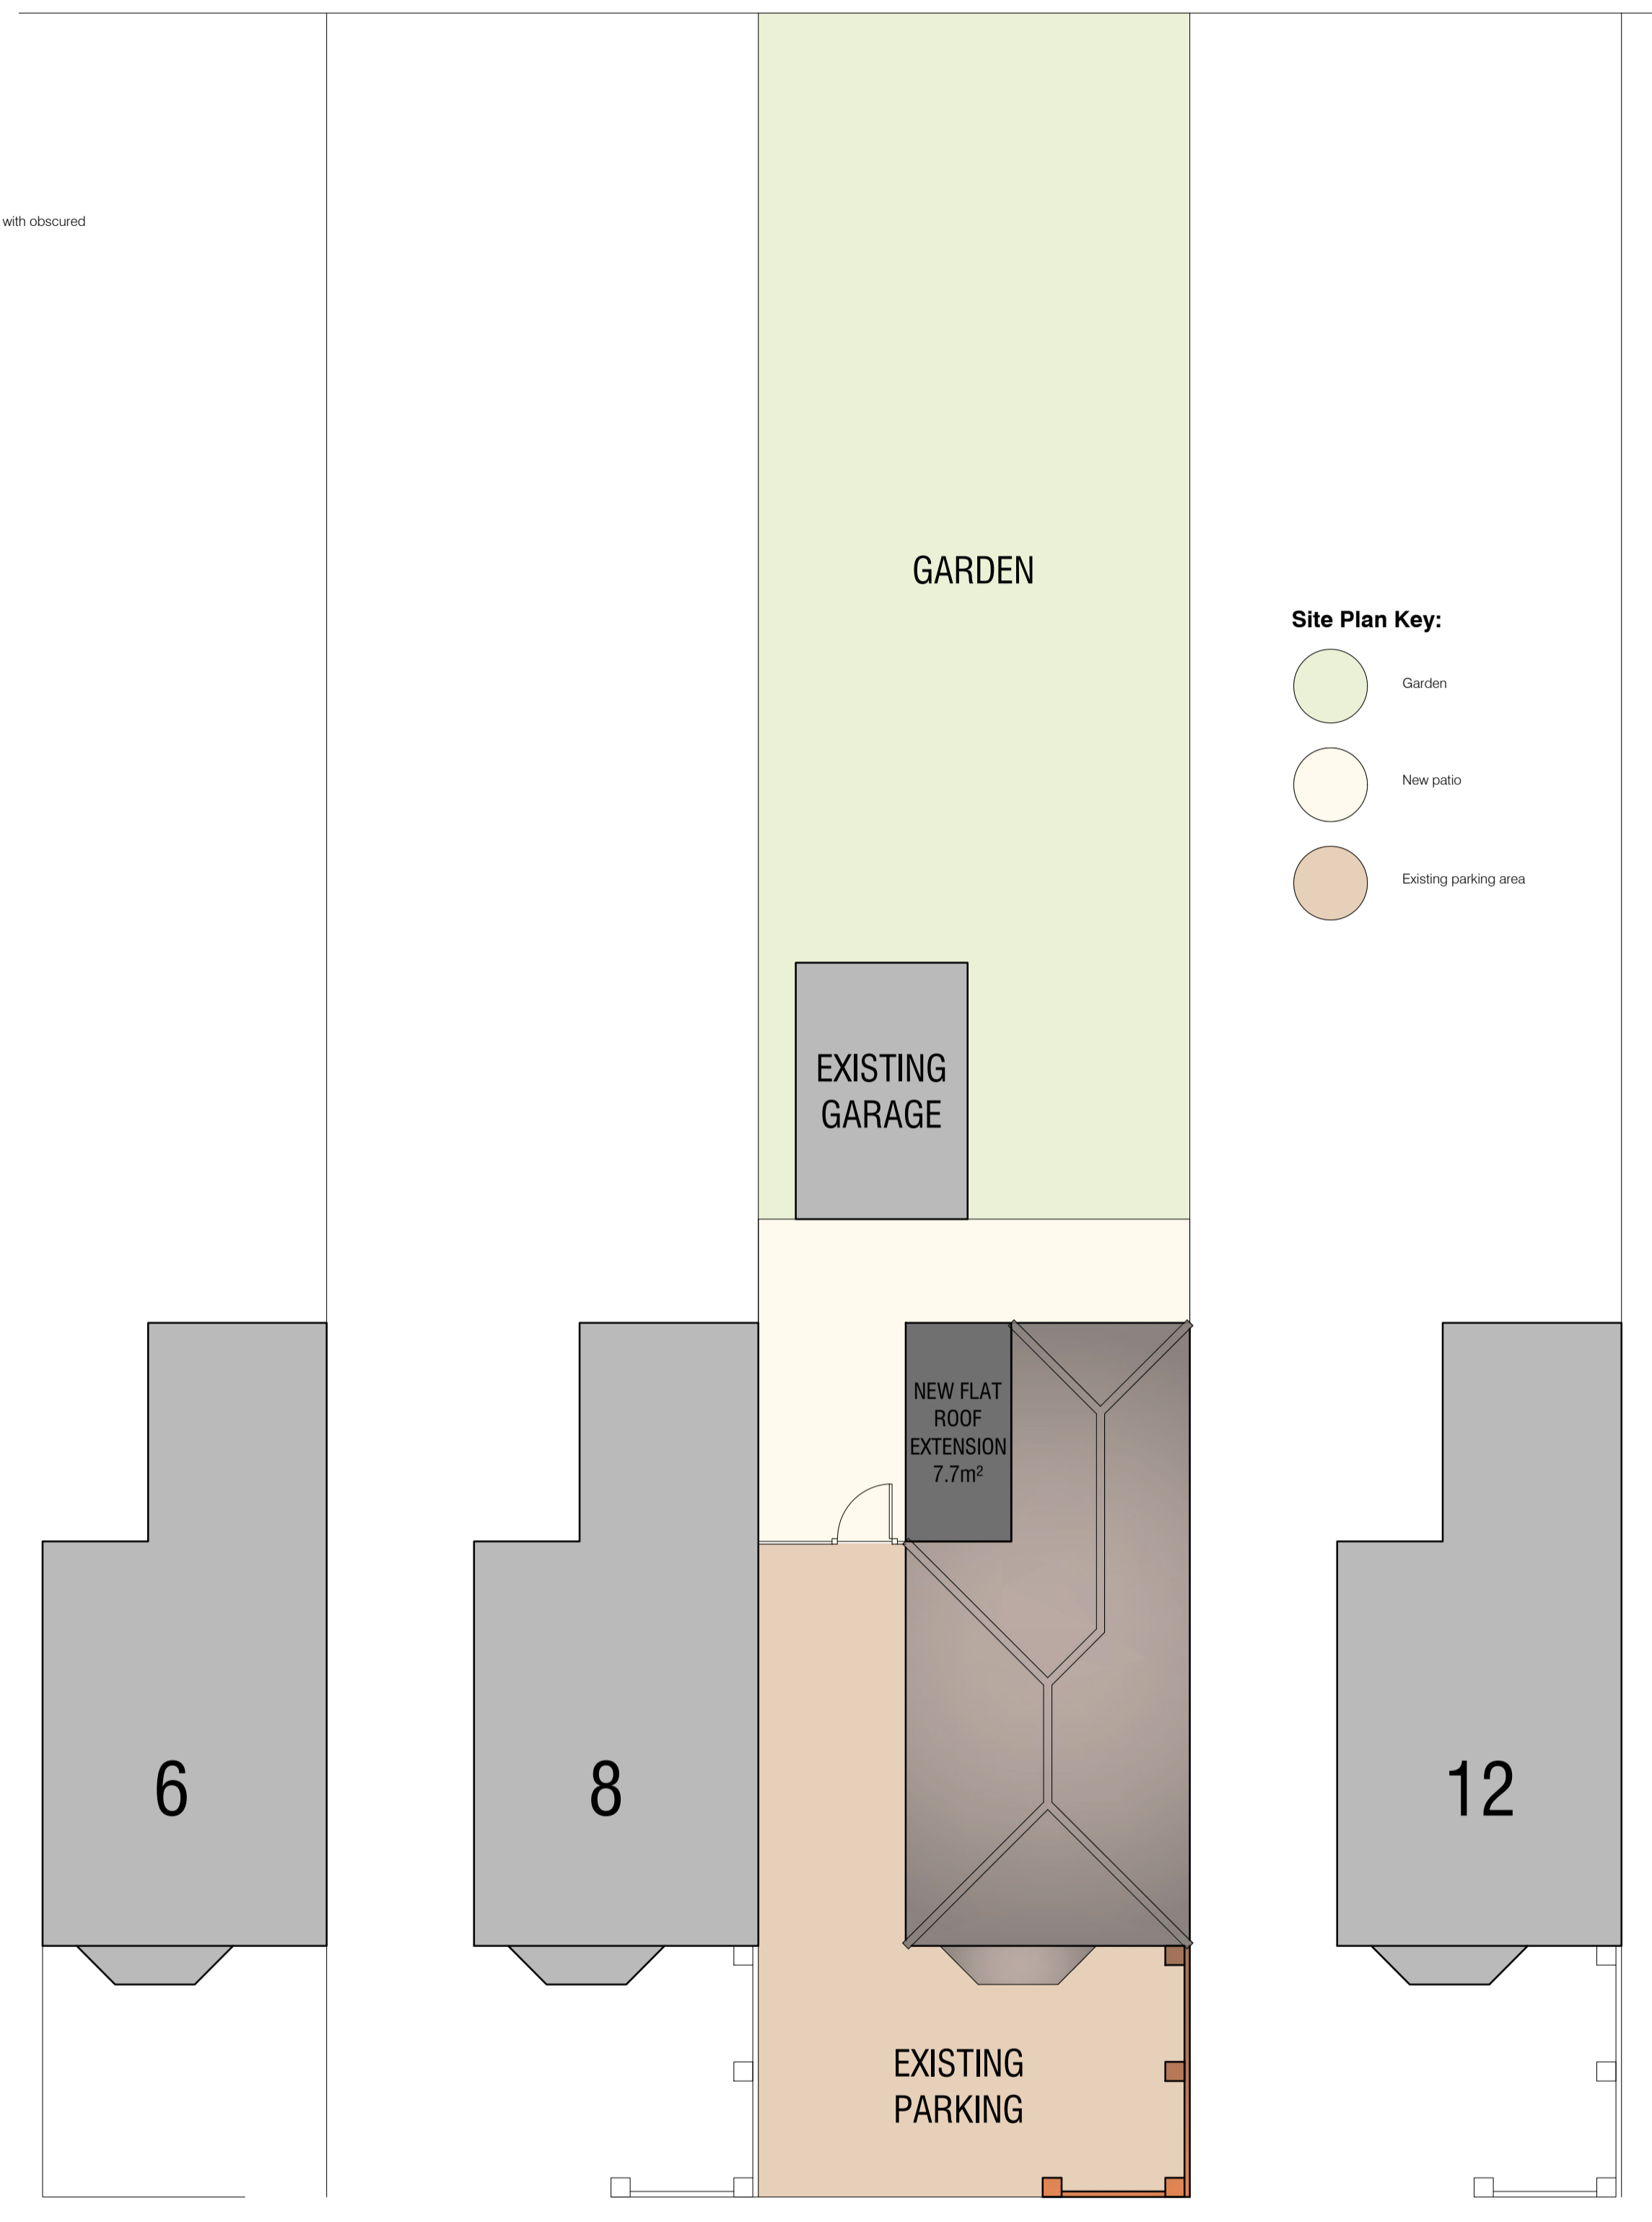

Proposed Site Plan 1:100

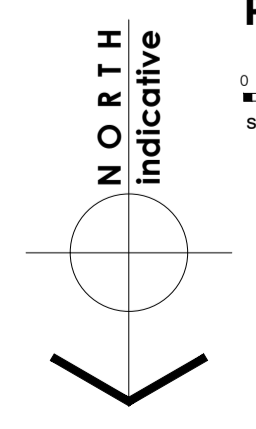 

ACACIA GROVE

Job Title			
PROPOSED 2 STOREY INFILL EXTENSION AT 10 ACACIA GROVE, MARCH			
Drawing Title			
PROPOSED FLOOR PLANS, PROPOSED ELEVATIONS & PROPOSED SITE PLAN			
Date	Scale	Dwg. No.	Rev.
MAR 24	As Stated @ A1	ACA-PL02	