


First Floor Plan



Attic Hatch with
Ramsay Style Ladder
Accessed from Master Bedroom

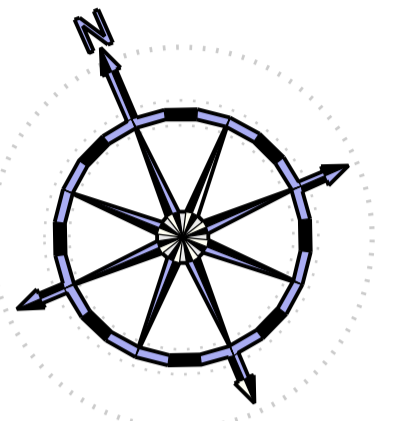


House & Retreat Centre

DRAWN BY:
Douglas Noble

DOCUMENT:
DATE: 11/11/2012
SCALE: 1:50

Ground at
South Lodge
Grangemuir
KY10 2GR

Scale: 1:50

 

A1.05

First Floor Plan