


West Elevation

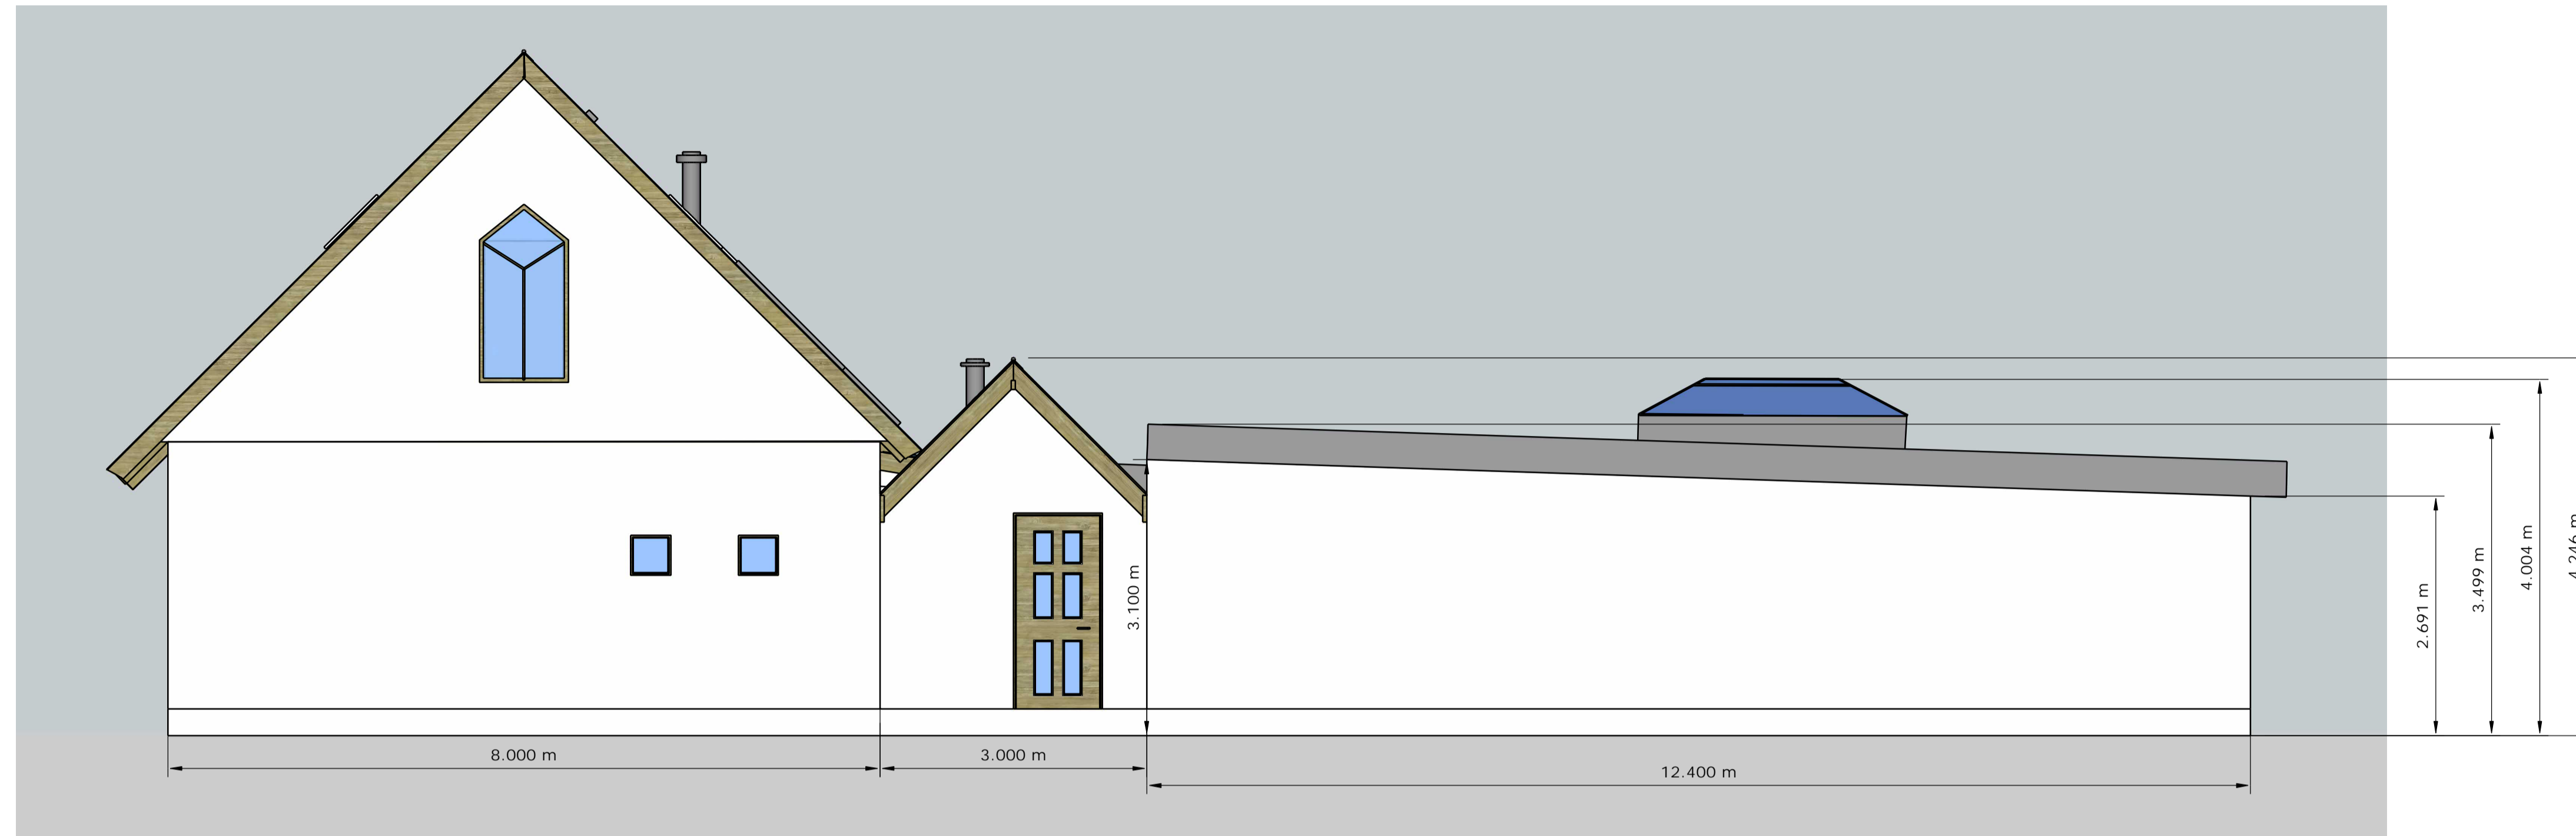

East Elevation



Scale: 1:50



House & Retreat Centre

DRAWN BY:
Douglas Noble

DOCUMENT
DATE: 11/11/2012
SCALE: 1:50

Ground at
South Lodge
Grangemuir
KY10 2GR



A1.03

East and West Elevations