



EXISTING FASCIA BOARD SIGNAGE



PROPOSED FASCIA BOARD SIGNAGE

SEA VIEW INDIAN RESTAURANT PROPOSED SIGNAGE VISUAL

GENERAL WORKS

SEA VIEW INDIAN RESTAURANT BUSINESS TAKING OVER FORMER 'TIPSY TAVERN' RESTAURANT PREMISES WITH CHANGE OF USE/PLANNING APPLICATION FOR ANCILLARY TAKEAWAY SERVICE TO OPERATE BETWEEN HOURS 4PM-11PM 7 DAYS A WEEK MONDAY TO SUNDAY.

EXTERNAL SIGNAGE

EXISTING EXTERNAL SIGNAGE BOARDS RETAINED (FORMER TIPSY TAVERN). TO BE REPLACED WITH NEW VINYL LOGO GRAPHICS SIGNAGE ADVERTS ON THE WEST AND SOUTH ELEVATIONS. (EXISTING HANGING SIGN REMOVED).





SOUTH ELEVATION FASCIA (NON ILLUMINATED) SC 1:20



WEST ELEVATION FASCIA (NON ILLUMINATED) SC 1:20

SEA VIEW RESTAURANT FASCIA SIGNS LOGO ARTWORK GRAPHICS

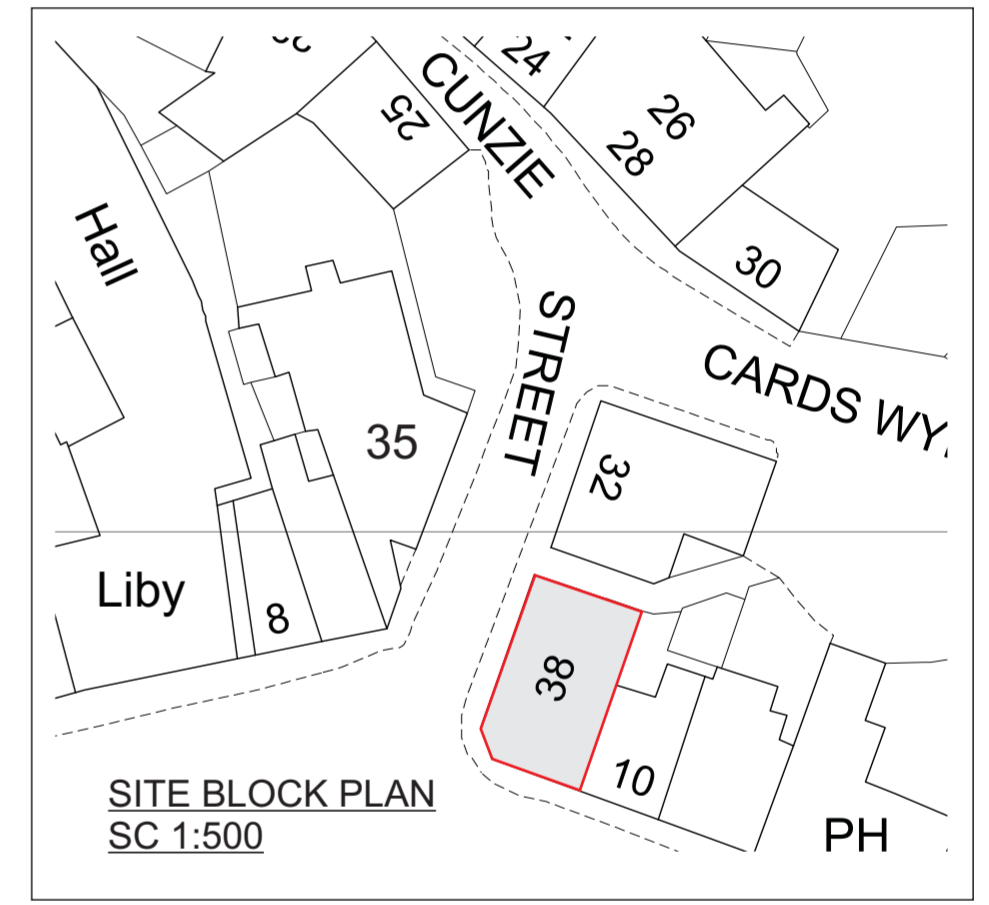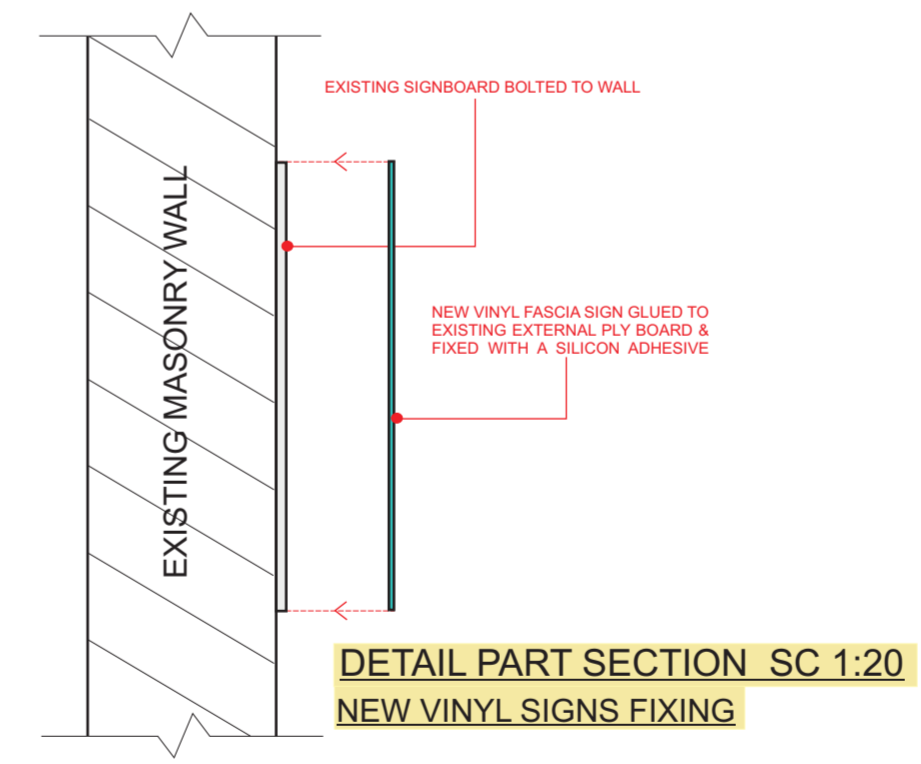

CLIENT
LITON SYLVESTER RIBIERO

PROJECT
SEA VIEW INDIAN RESTAURANT
38, CUNZIE STREET, ANSTRUTHER, FIFE.

G.MCNAB
CONTRACT DESIGN
8, RIVERSIDE PLACE DUNDEE DD2 1QE
Tel/Fax (01382) 645401
E-mail: graeme.mcnab@talktalk.net
G S S McNab BA MA

ANCILLARY TAKEAWAY SERVICE
FASCIA LOGO SIGNAGE

KEY EXISTING / PROPOSED
PLANS / ELEVATIONS / SITE PLAN
Drawn: GM Date: APR 24
Scale: 1:50 Drwg: LSR/02C