



ROOF PLAN

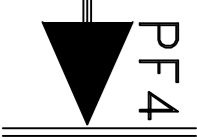


SEE DWG PF 4  
FOR ELEVATION /SECTION  
(NW Facing)

SEE DWG PF 2  
FOR SECTION  
Y1

SEE DWG PF 4  
FOR ELEVATION  
(SE Facing)

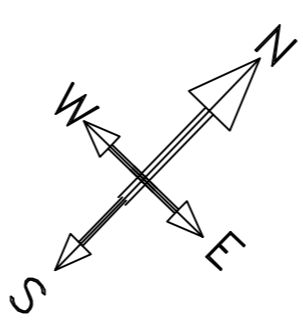

NOTES:

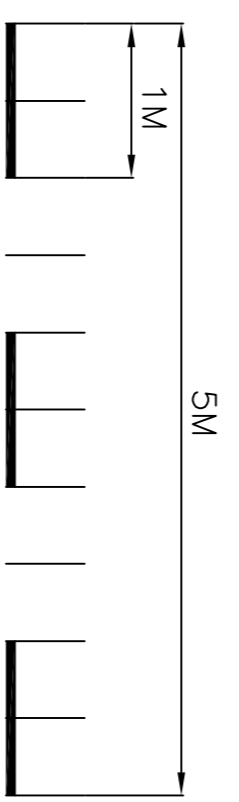

Scale

Revisions: Description Date  
A Elevation references added 20/2/2024

The  
PLANS  
FLAT ROOFS  
GROUND & 1ST FLOOR  
Existing Building

Issue status  
Drawing number  
Rev  
PF 1 A

FOR INFORMATION

Scale 1:50 (at A1)  
Date Nov 2023  
Date Plotted ..

Project  
PURSLEY FARMHOUSE  
2 LONDON ROAD  
SHENLEY  
HERTS  
WD79EN