


NOTES :



NO.7
EXISTING FRONT ELEVATION

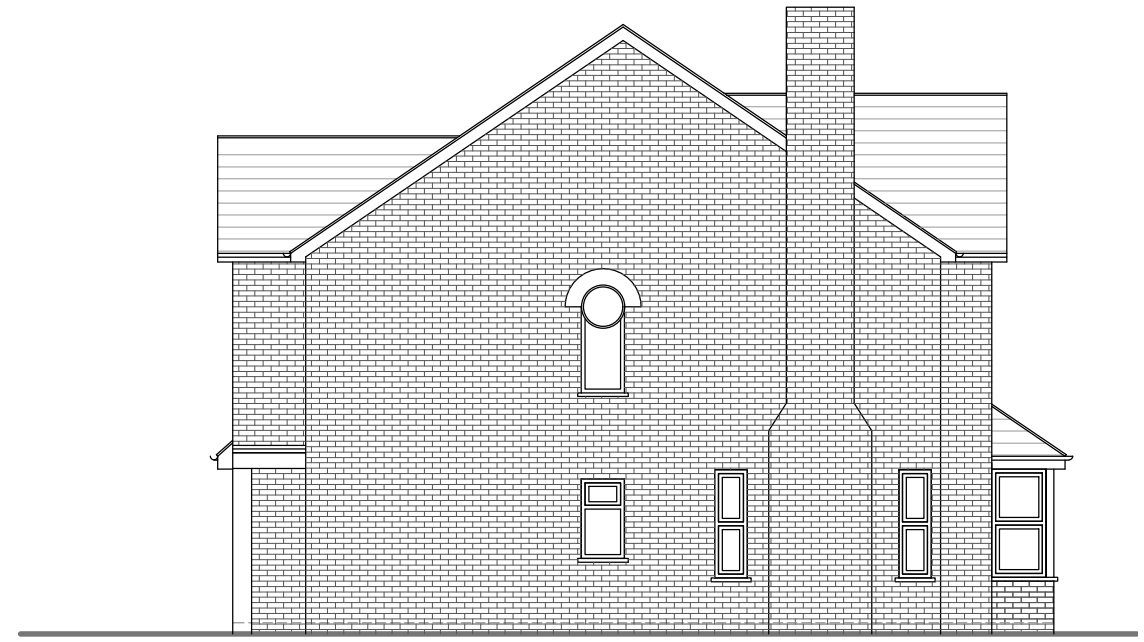

NO.7
EXISTING SIDE ELEVATION



NO.7
EXISTING REAR ELEVATION



NO.7
EXISTING SIDE ELEVATION

Date	Revisions

SJR DESIGN LTD.
(ARCHITECTURAL DESIGN & CONSTRUCTION)

Client MR. & MRS. AMARJIT CHADHA
 MR. SANJIV & RAJIV CHADHA

Job Title

7 HENDON GROVE
 EPSOM, SURREY
 KT19 7LH

Drawing Title
 EXISTING ELEVATIONS

Scale: 1 : 100 (A3)
 Date: MARCH 2024
 Checked by: Drawn by: RS

Drg No. TP/651/03	Rev.
----------------------	------

