
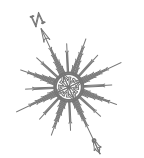
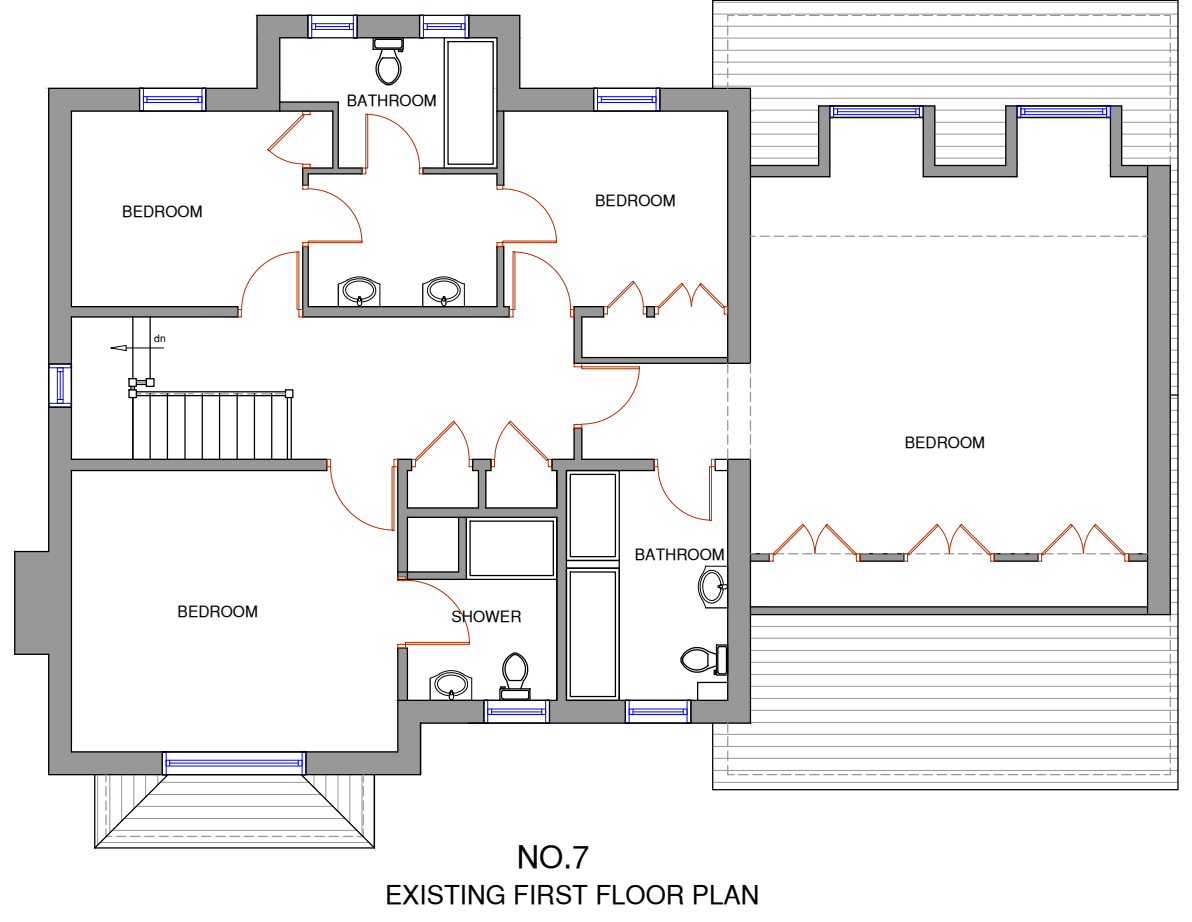


1 2 3 4 5 6 7 8 9 10

A
B
C
D
E
F
G
H

NOTES :

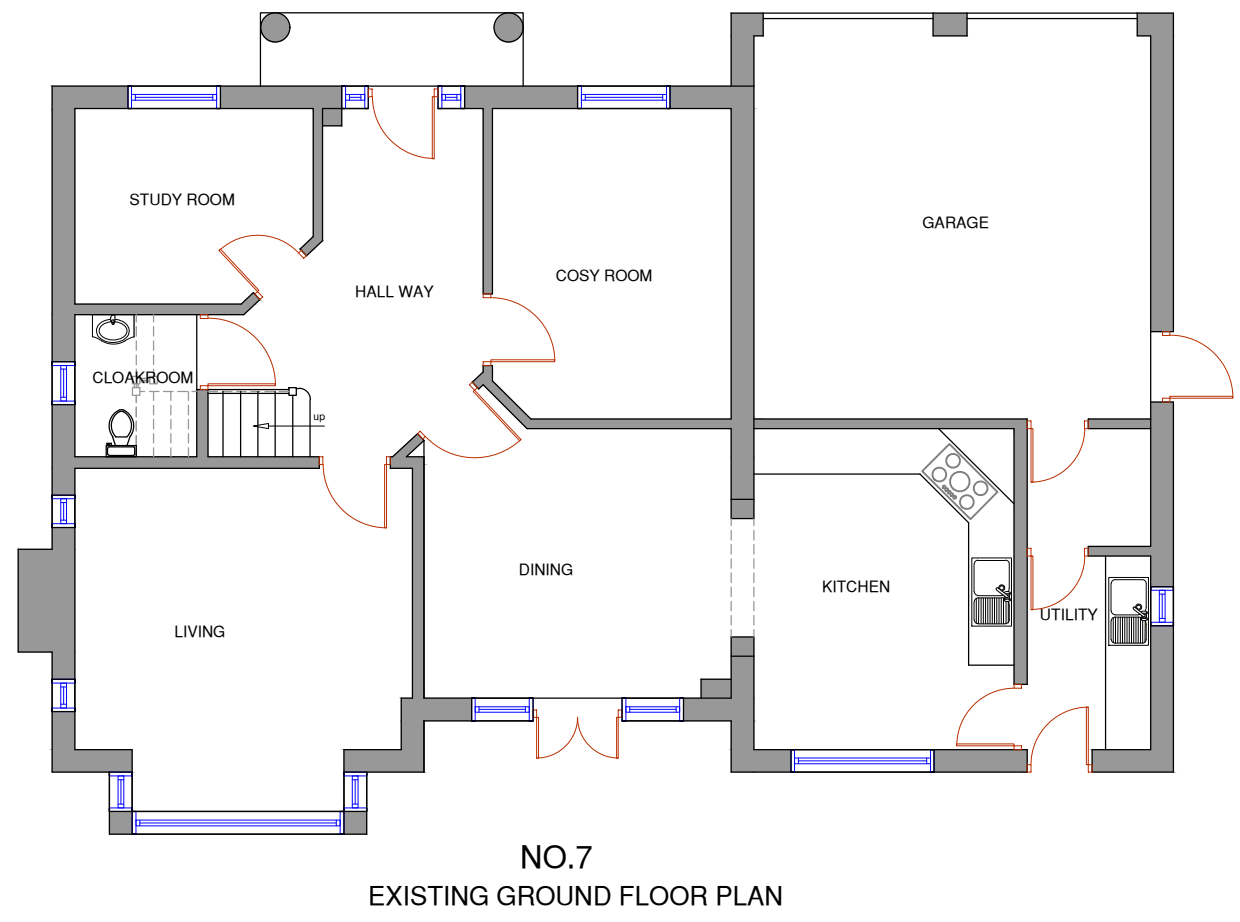

Date	Revisions

SJR DESIGN LTD.
(ARCHITECTURAL DESIGN & CONSTRUCTION)

Client MR. & MRS. AMARJIT CHADHA
MR. SANJIV & RAJIV CHADHA

Job Title
7 HENDON GROVE
EPSOM, SURREY
KT19 7LH


Drawing Title
EXISTING FLOOR PLANS

Scale: 1 : 100 (A3)

Date: MARCH 2024

Checked by: Drawn by: RS

Drg No. TP/651/02	Rev.
----------------------	------

 

1 2 3 4 5 6 7 8 9 10