


PROPOSED GROUND FLOOR PLAN

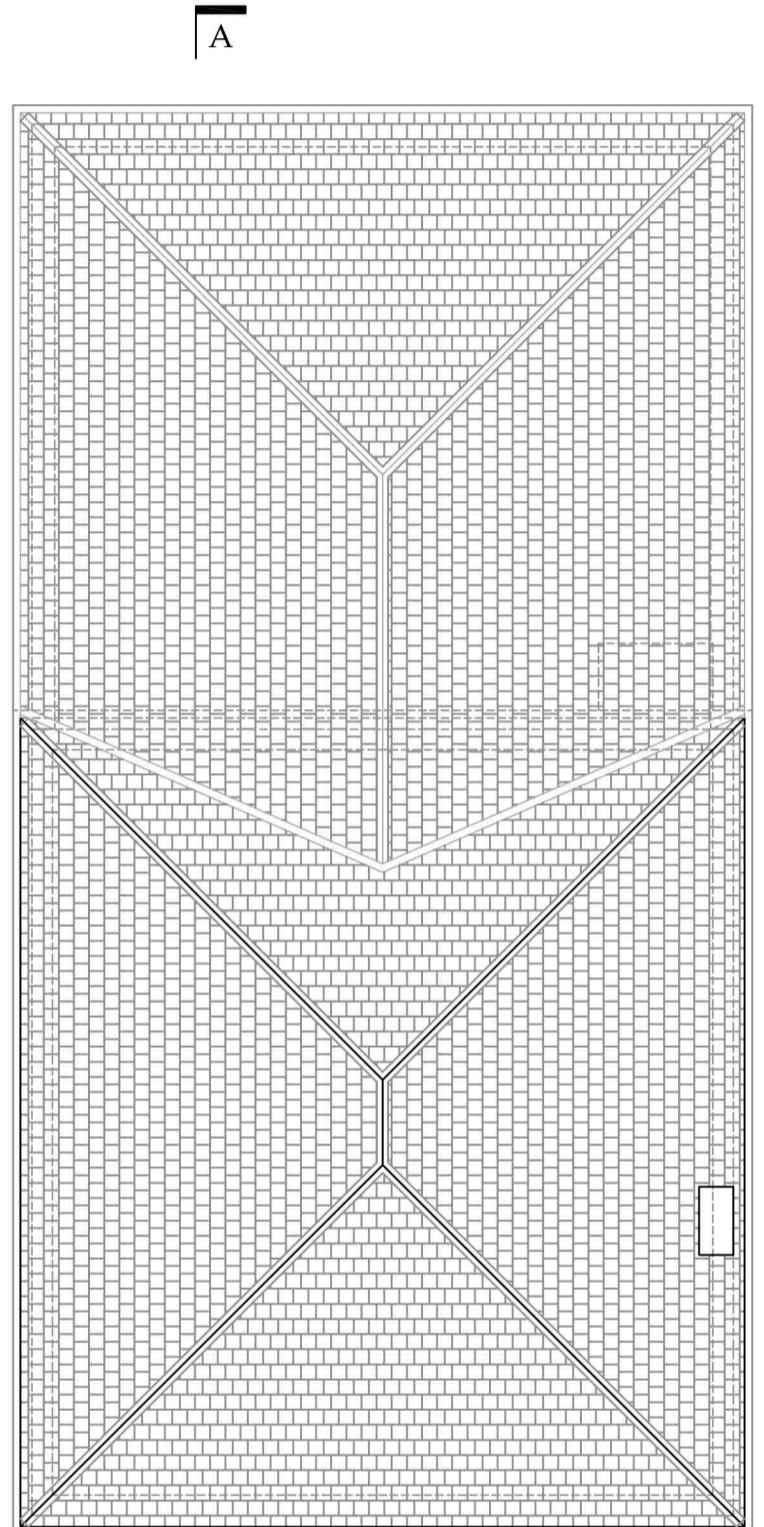

PROPOSED ROOF PLAN

<b>Project</b> Proposed 8.0m Ground Floor Rear Extension & Internal Modifications At 15 Cox Lane, Epsom, KT19 9LR.	<b>Sheet Title</b> Proposed Floor Plans	<b>Notes</b>  Do not scale these drawings. Any discrepancies noted are to be reported to RIBO Associates Ltd immediately	<b>Drawn by</b> RB		<b>Drawing No.</b>	
	<b>Revisions</b>		<b>Scale</b> 1:100 @ A3		<div style="border: 1px solid black; width: 100px; height: 100px; margin: 0 auto;"></div>	6
			<b>Date</b> March 2024			
			<b>Job No.</b> 15CL/GPDO1			
					of	