




EXISTING LEFT SIDE ELEVATION

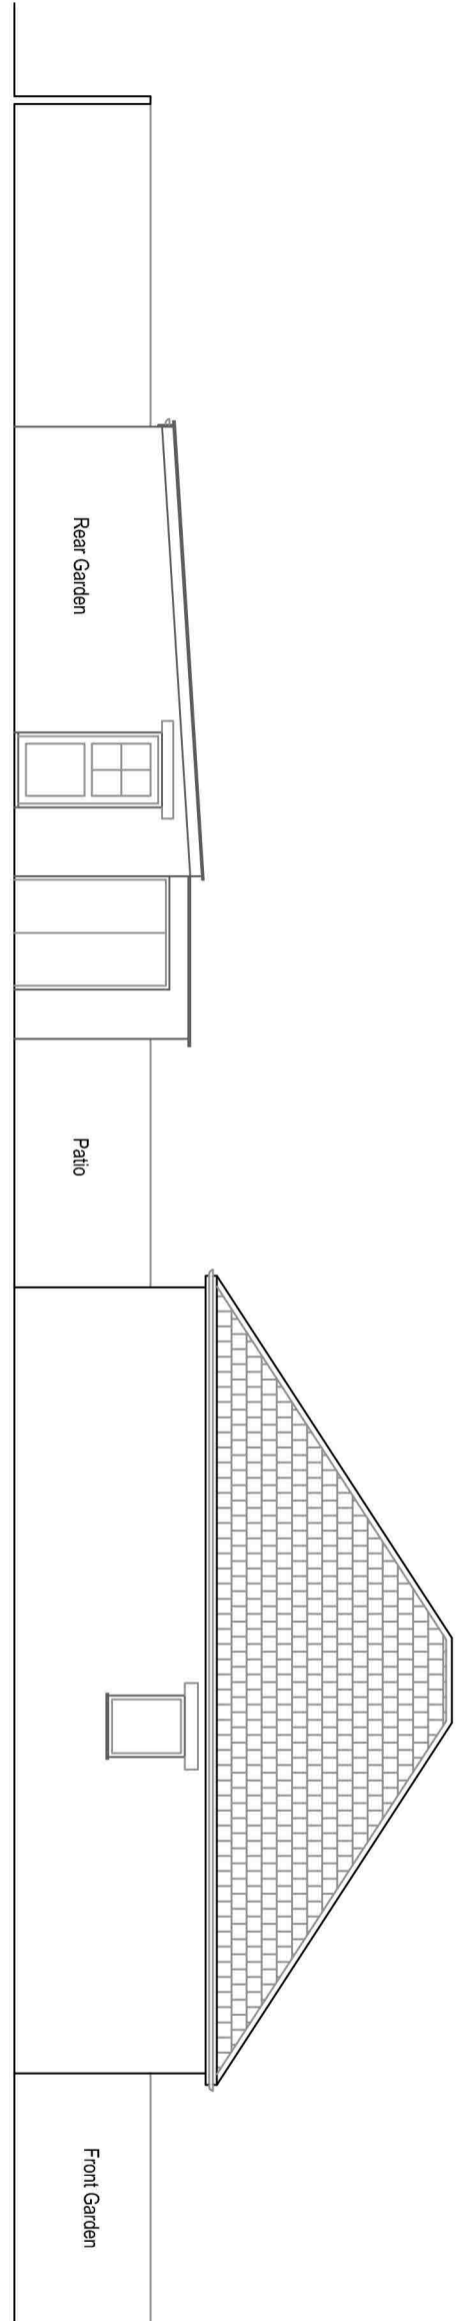

EXISTING FRONT ELEVATION

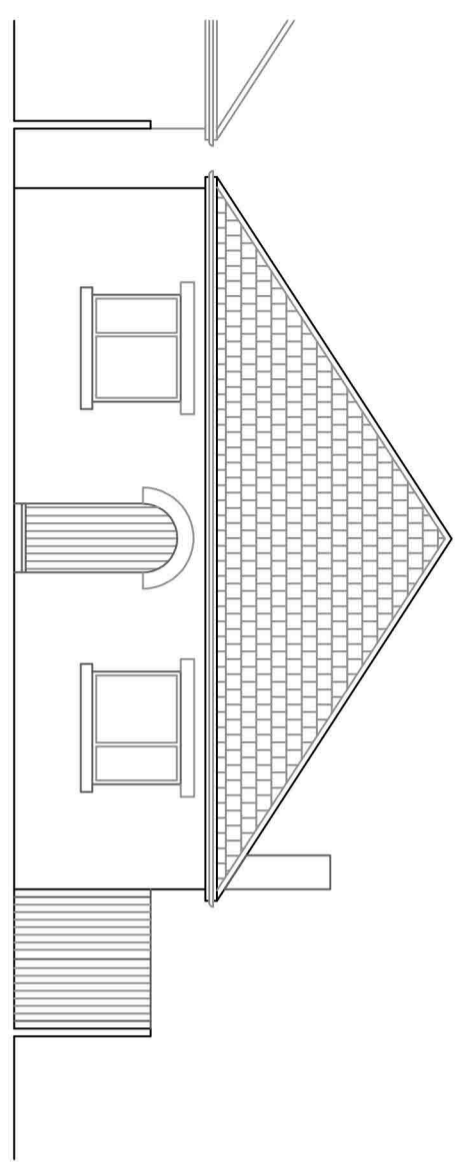

EXISTING REAR ELEVATION

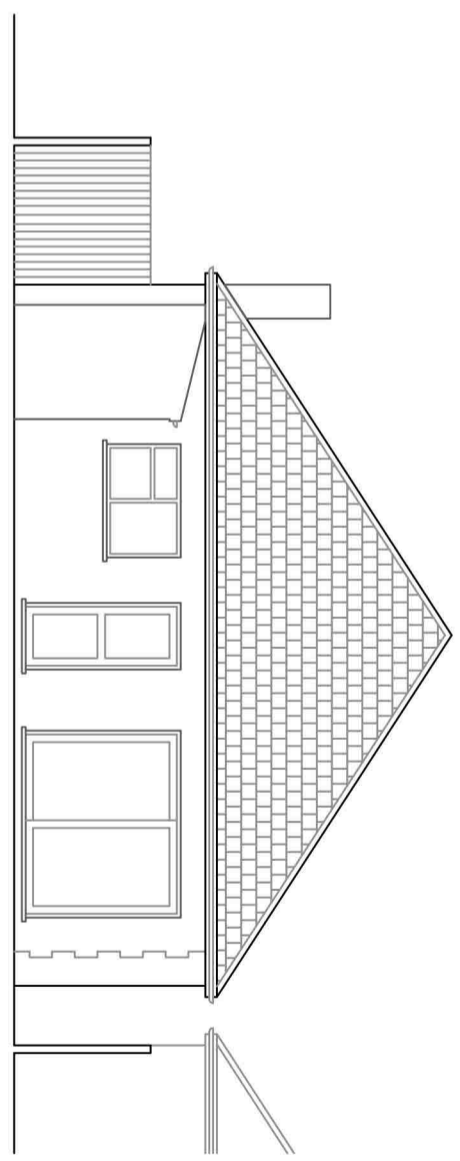

**Project**  
 Proposed 8.0m Ground Floor Rear  
 Extension & Internal  
 Modifications At 15 Cox Lane,  
 Epsom, KT19 9LR.

**Sheet Title**  
 Existing Elevations

**Revisions**

**Notes**

Do not scale these drawings. Any discrepancies  
 noted are to be reported to RIBO Associates Ltd  
 immediately

**Drawn by** RB

**Scale** 1:100 @ A3

**Date** Sept 2023

**Job No.** 15 CL/P1

**RIBO ASSOCIATES LTD**  
 Architectural Consultants

**Drawing No.**

**4**

of