


Mr & Mrs Ellis, 19 Avon Road, King's Lynn. PE30 3LS

NOTE
 This drawing must not be issued, loaned or copied without the written consent of Stanley Peach, the originator.
 All errors, omissions, discrepancies should be reported to the originator immediately.
 All dimensions to be checked before site fabrication by the contractor, his sub-contractor or supplier.
 Do not scale plans for construction purposes - use figures or dimensions where given.
 Any deviation from the drawing to be reported to the originator immediately.


Any mapped information depicted is based on Ordnance Survey material with the permission of Ordnance Survey on behalf of the Controller of Her Majesty's Stationary Office Crown Copyright.
 Unauthorized reproduction infringes Crown Copyright and may lead to prosecution or civil proceedings.

Drawing issue status:
 PRELIMINARY CLIENT APPROVAL PLANNING
 BUILDING REGS TENDER CONSTRUCTION AS-BUILT


Existing Block plan 1:500

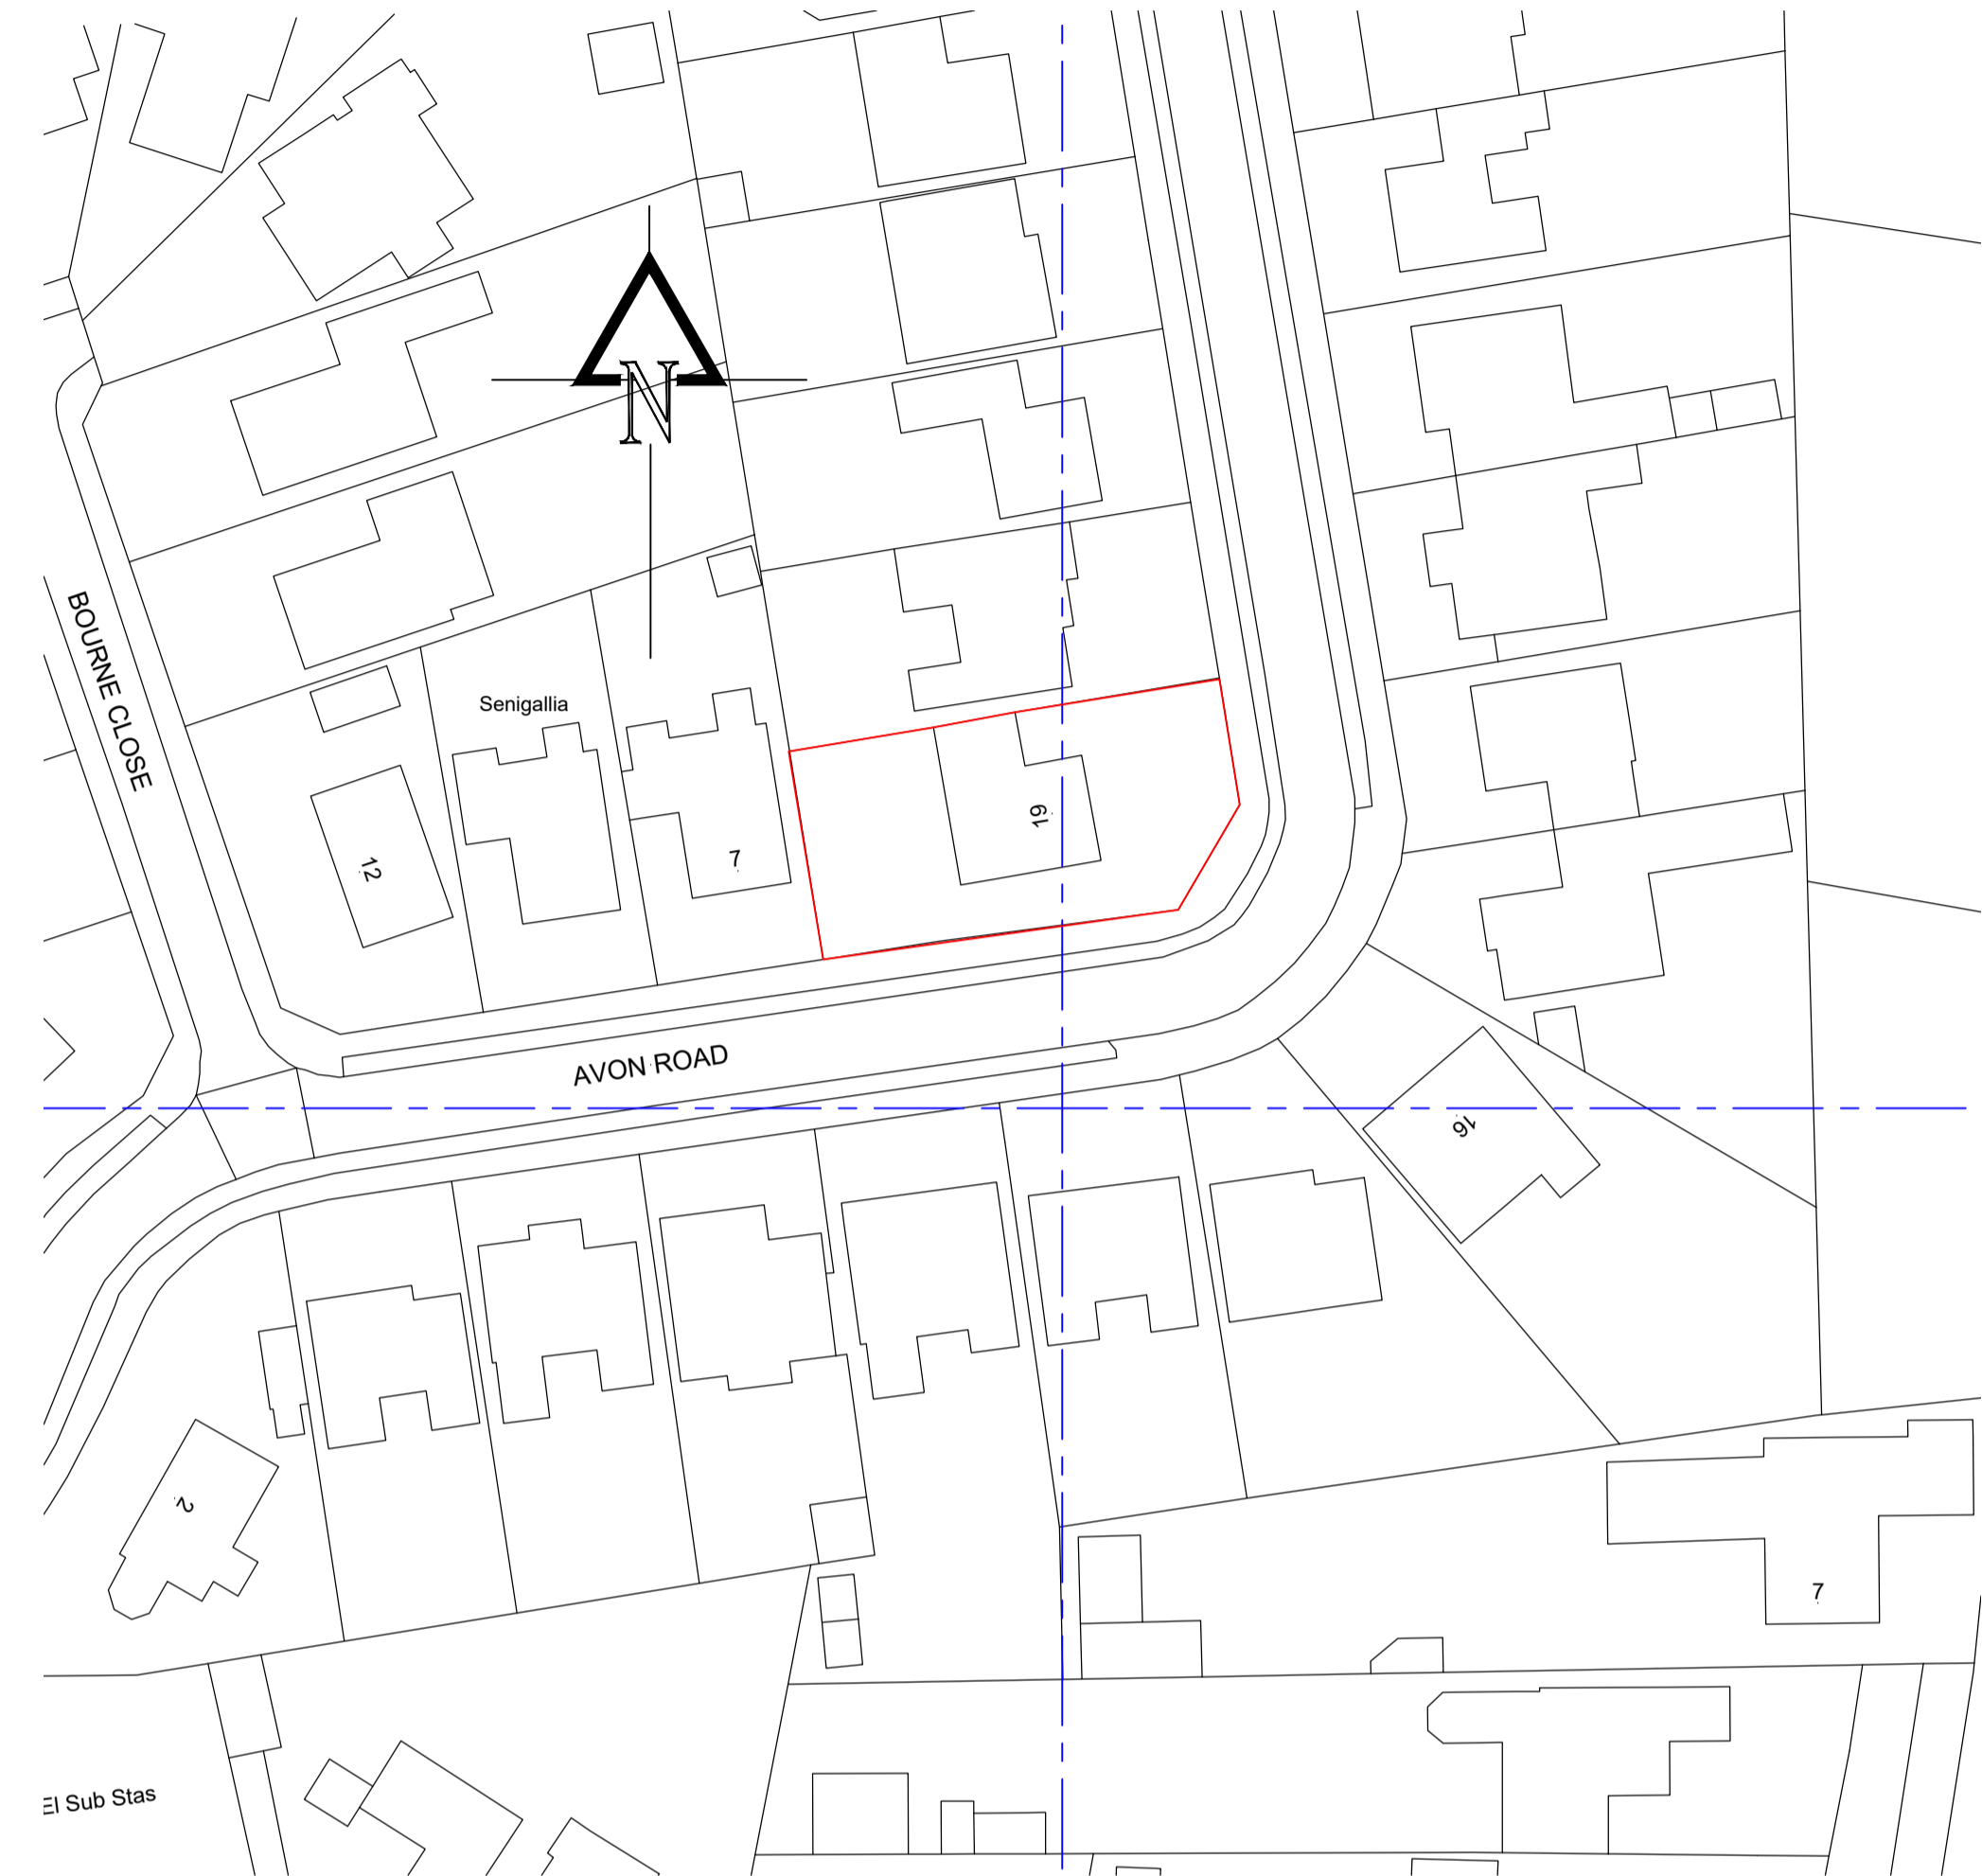


Proposed Block plan 1:500

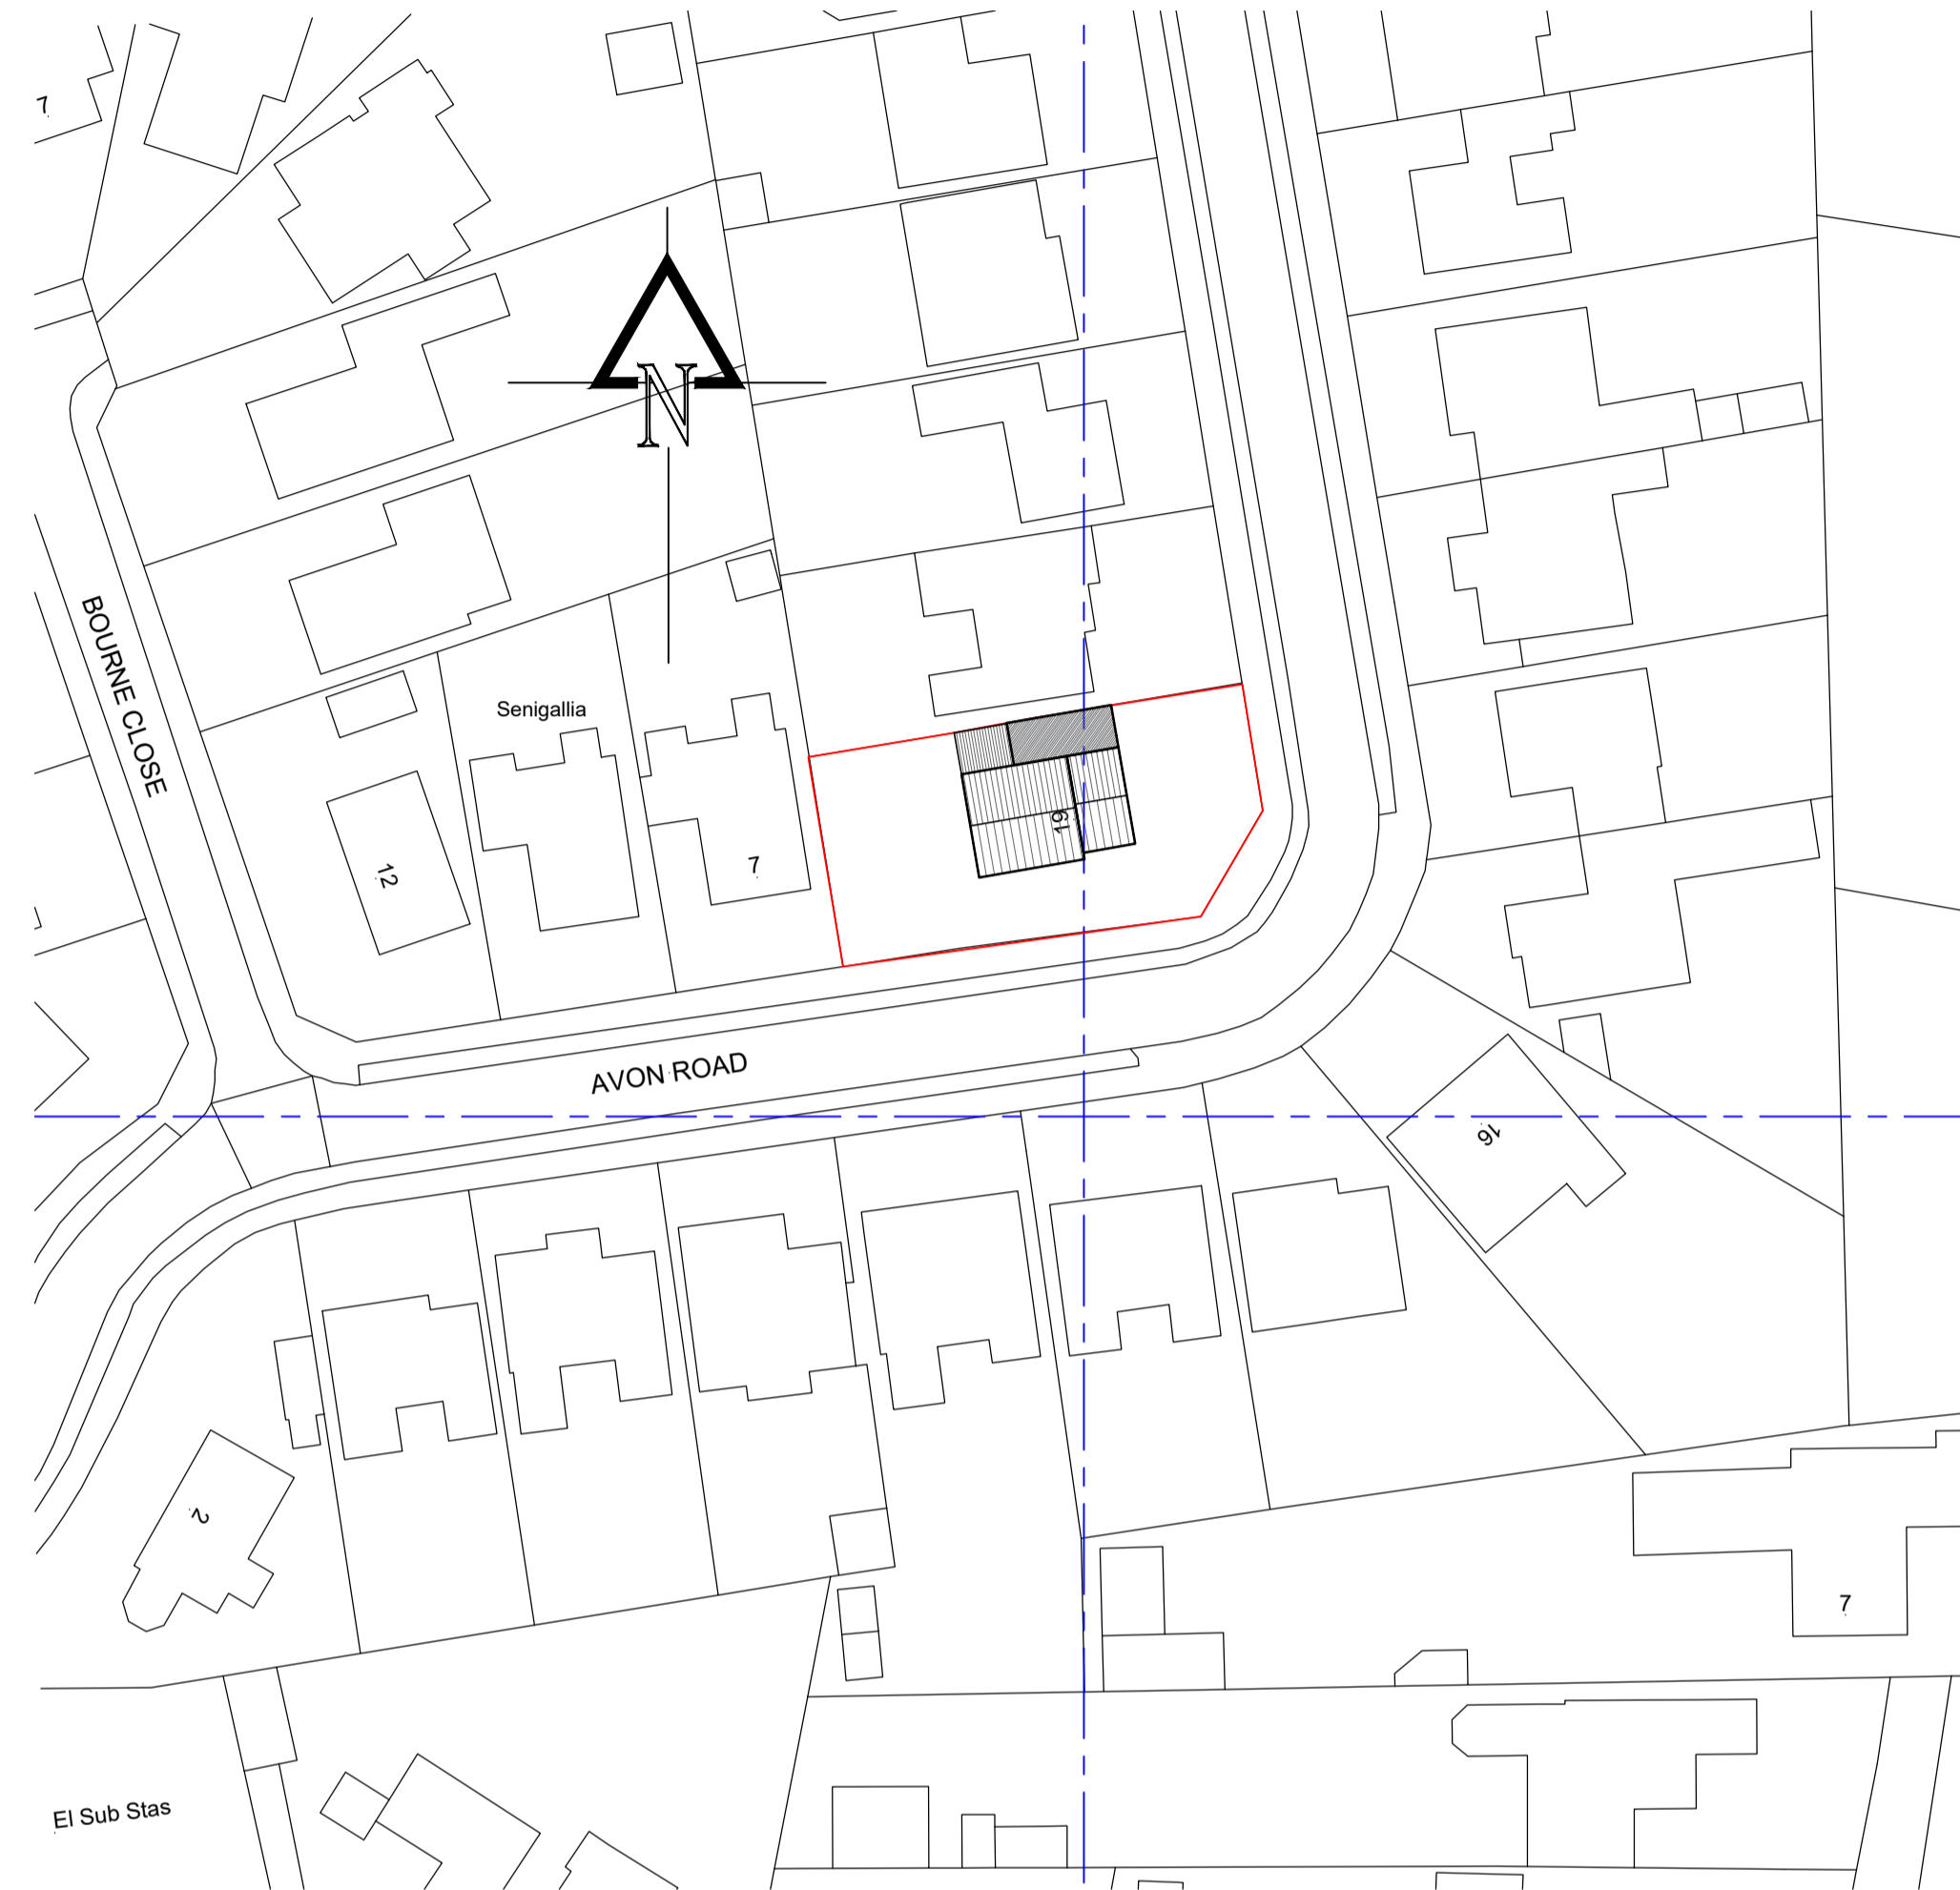


Existing site plan 1:1250

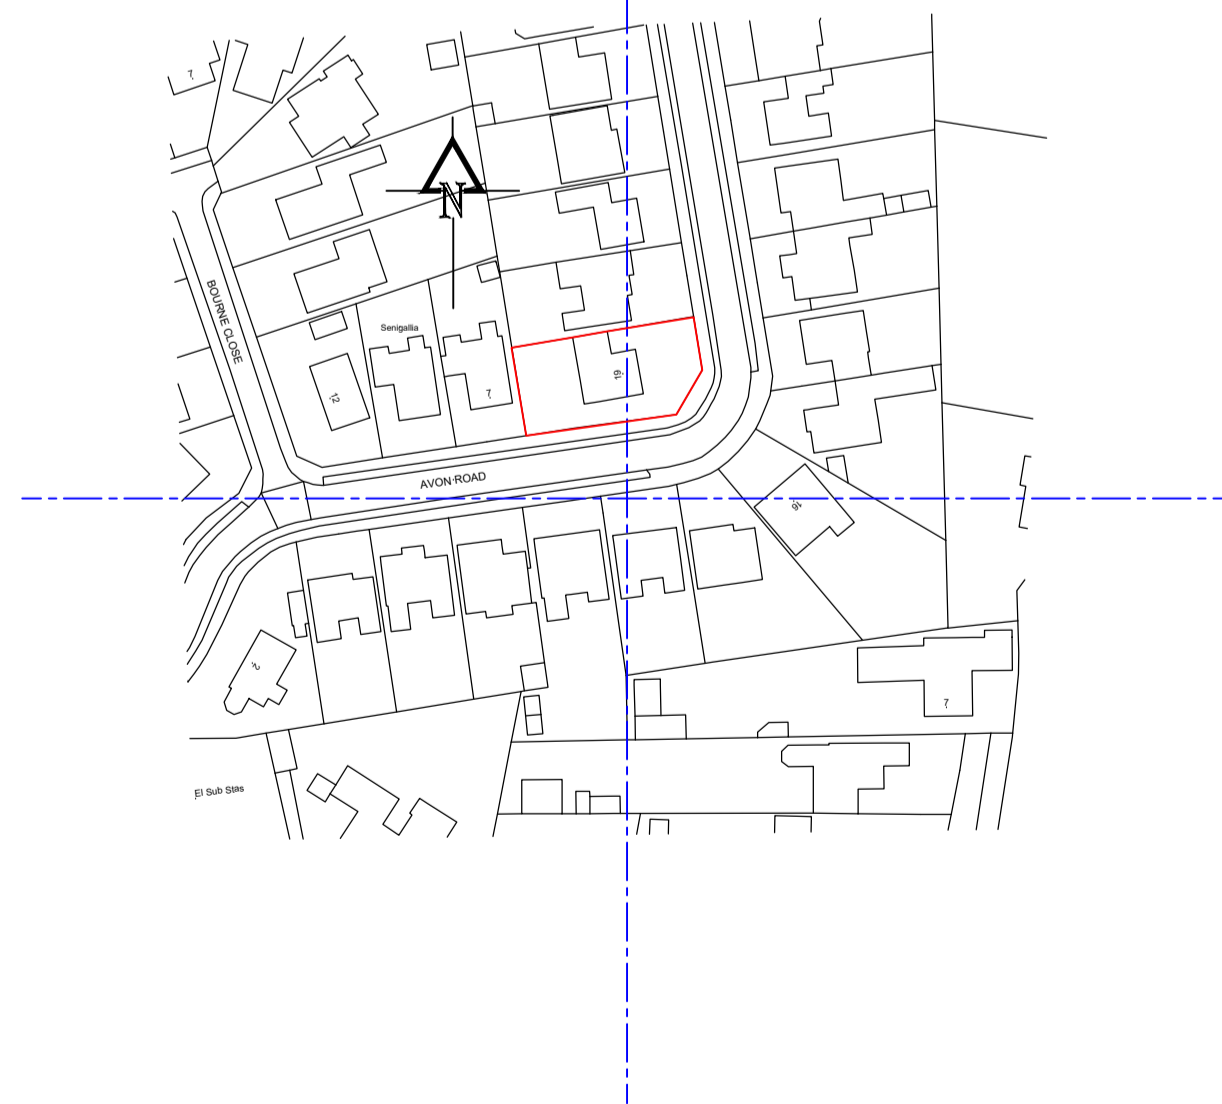

Proposed site plan 1:1250

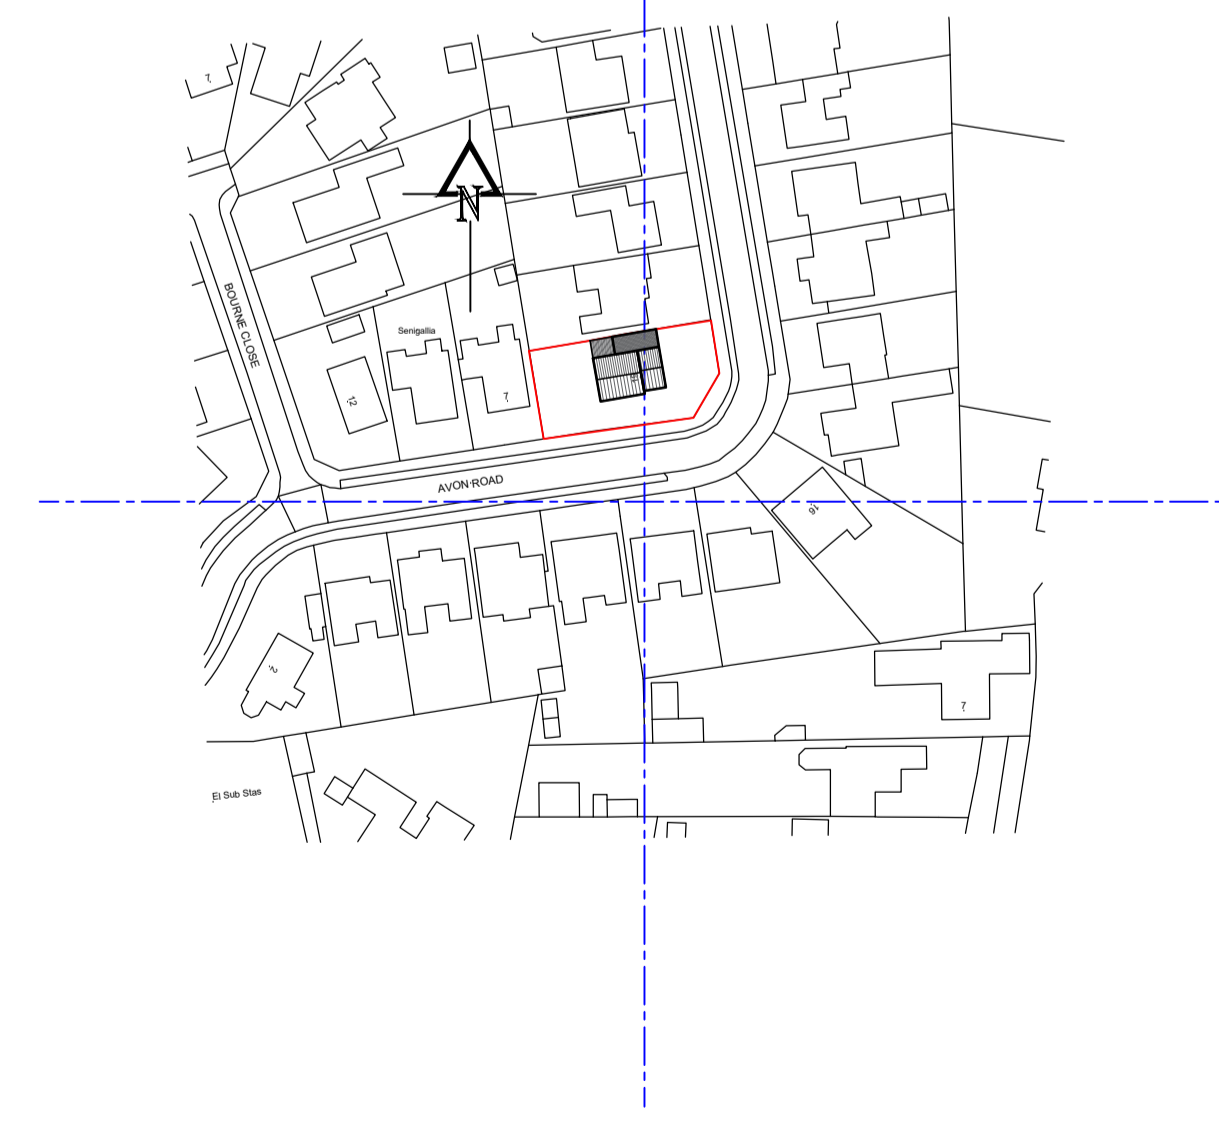

Issued for Planning Consents only

REV	DATE	DESCRIPTION
<p>Stan Peach Architectural & Interior Designer</p>  <p>4 Folly Grove, King's Lynn, Norfolk, PE30 3AF T: 01553 672520 M: 07906259796 E: stanpeachart@outlook.com</p>		
<p>PROJECT Two Storey Extension</p>		<p>CLIENT Mr & Mrs Ellis, 19 Avon Road King's Lynn, PE30 3LS</p>
<p>SUBJECT Site and Block plans</p>		<p>DATE Feb 2024</p> <p>SCALE as stated</p>
<p>PROJECT NR 24/04</p>	<p>DRAWING NR 03</p>	<p>REV SP</p> <p>DRAWN </p> <p>CHECKED </p>