



# BUILDING PLANS

Tel 020 8330 4646  
 This drawing is for negotiations with the Local Authority Planning & Building Control departments. In the event that it is used for construction then the builder is responsible for checking on site all dimensions and relevant information prior to the commencement of works to ensure the accuracy of any information contained in the drawing. Any discrepancy must be notified before work commences. The drawing may only be used for the address shown and may not be copied without permission. Copyright Building Plans. ©

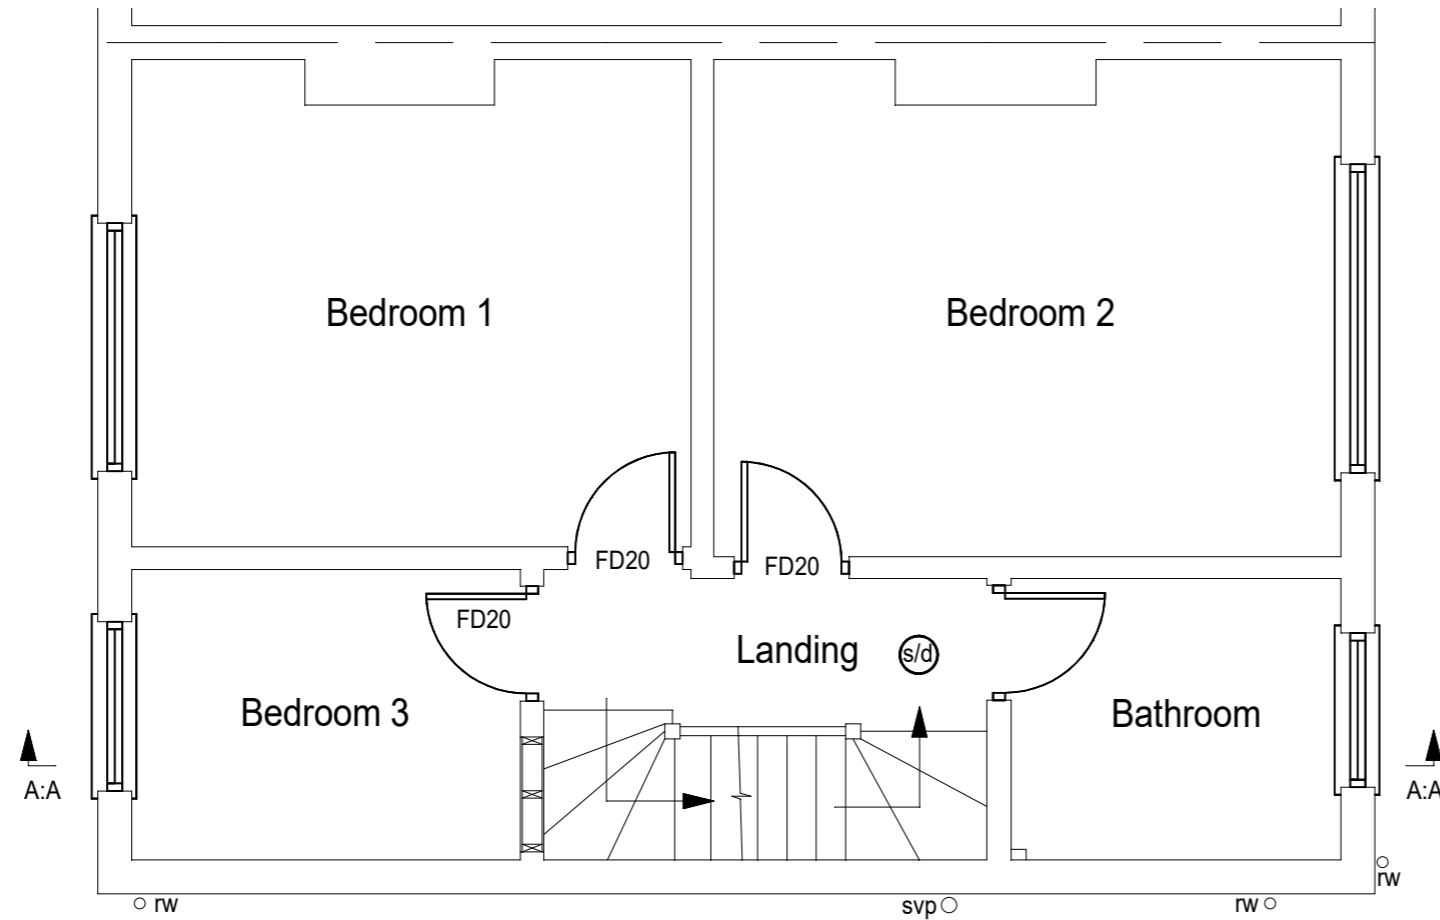


PROPOSED FIRST FLOOR PLAN

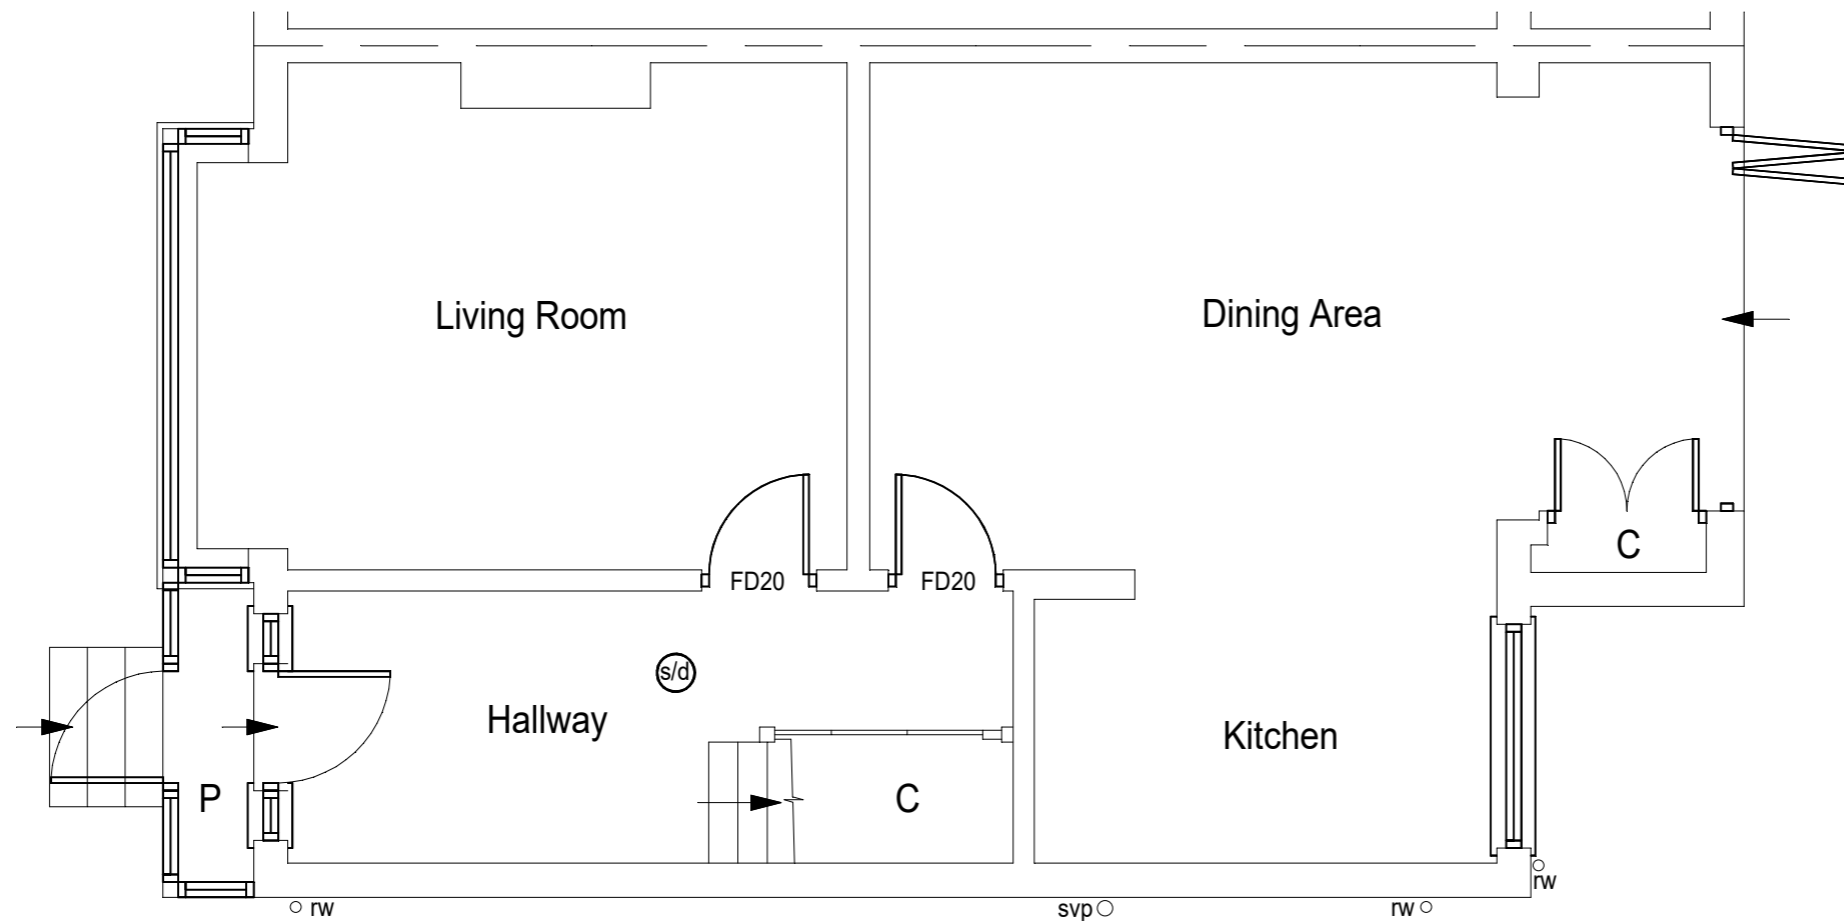

PROPOSED GROUND FLOOR PLAN

(s/d) - smoke detectors

FD20 - 20 minute fire resisting doors

 

43 Moreton Road  
 Worcester Park  
 Surrey  
 KT4 8EY  
 Proposed Ground & First Floor Plans

SCALE : 1:50 @ A3		date	27:03:2024
drw no	morr-43-1	revised	no